


TYPICAL SECTIONS

FED. RD. DIVISION	STATE	PROJECT	
2	OHIO	F-329 (16)	

5
268

LAKE COUNTY
LAK-2-7.39

RELOCATION OF VINE STREET RELOCATION OF CLOVER AVENUE TYPE B-119

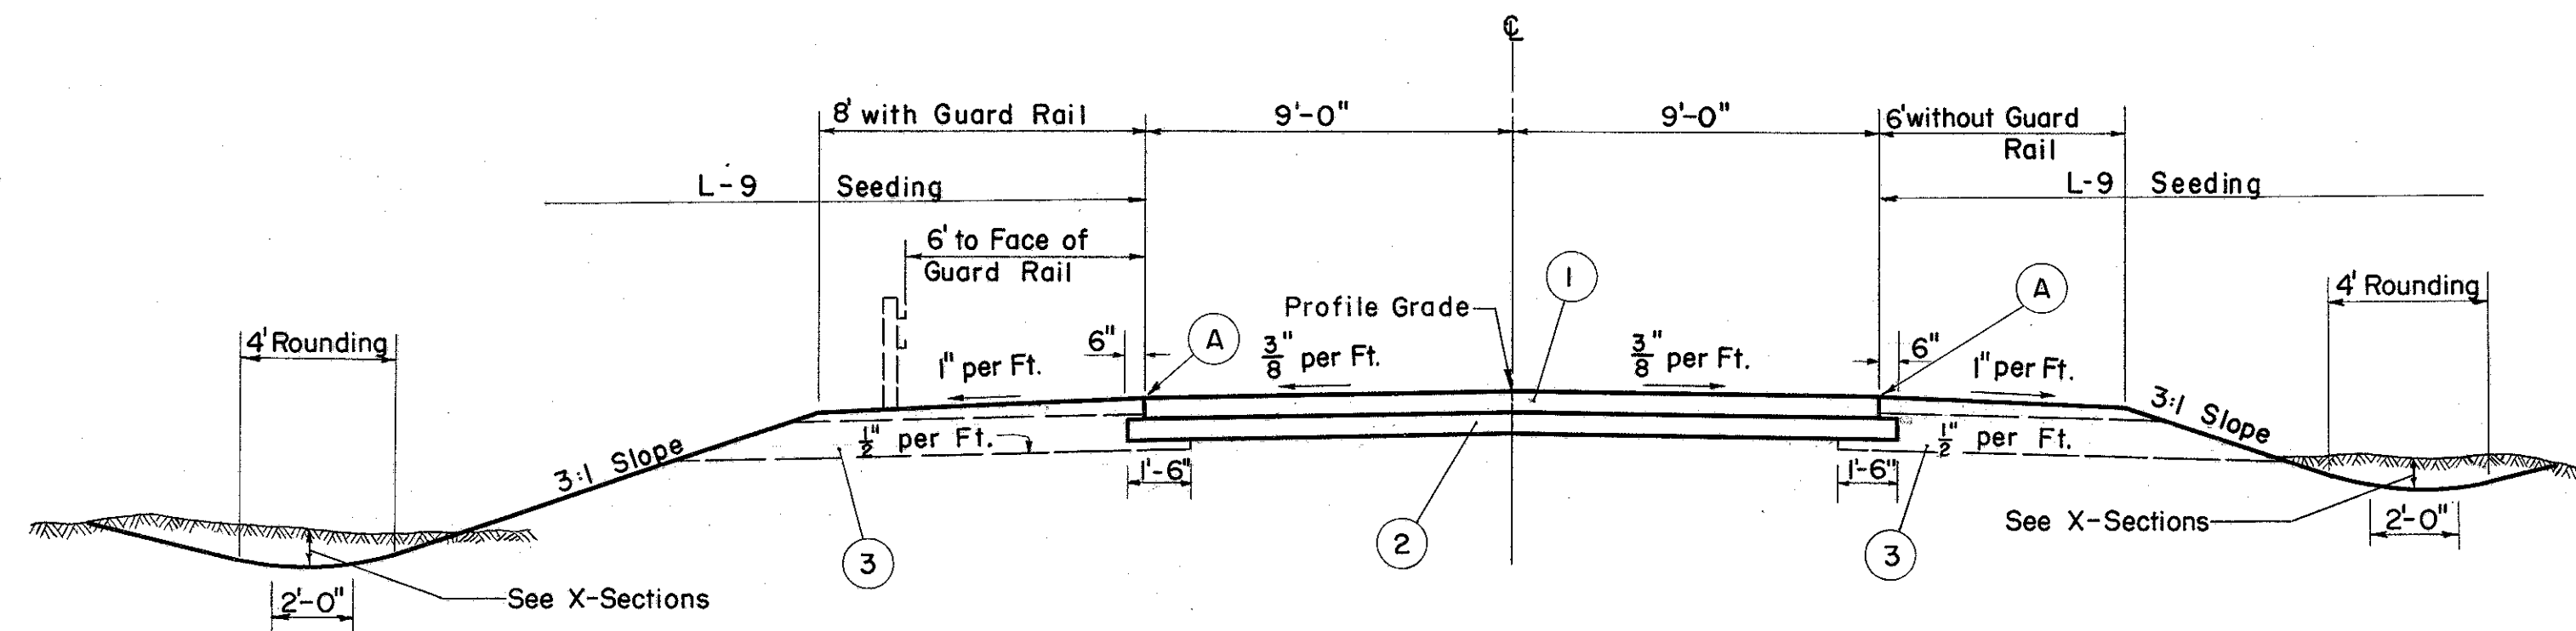


NORMAL SECTION

LIMITING STATIONS


RELOC. VINE ST.
STA. 65+47.60 TO STA. 70+80
STA. 78+50 TO STA. 86+70
STA. 95+05 TO STA. 148+20
STA. 164+05 TO STA. 164+25
RELOC. CLOVER AVE.
P.C. STA. 0+59.00 TO STA. 1+60

(A) See RI-1 for Detail of 1" Drop at Edge of Pavement.

RELOCATION VINE STREET NORTH TYPE B-119

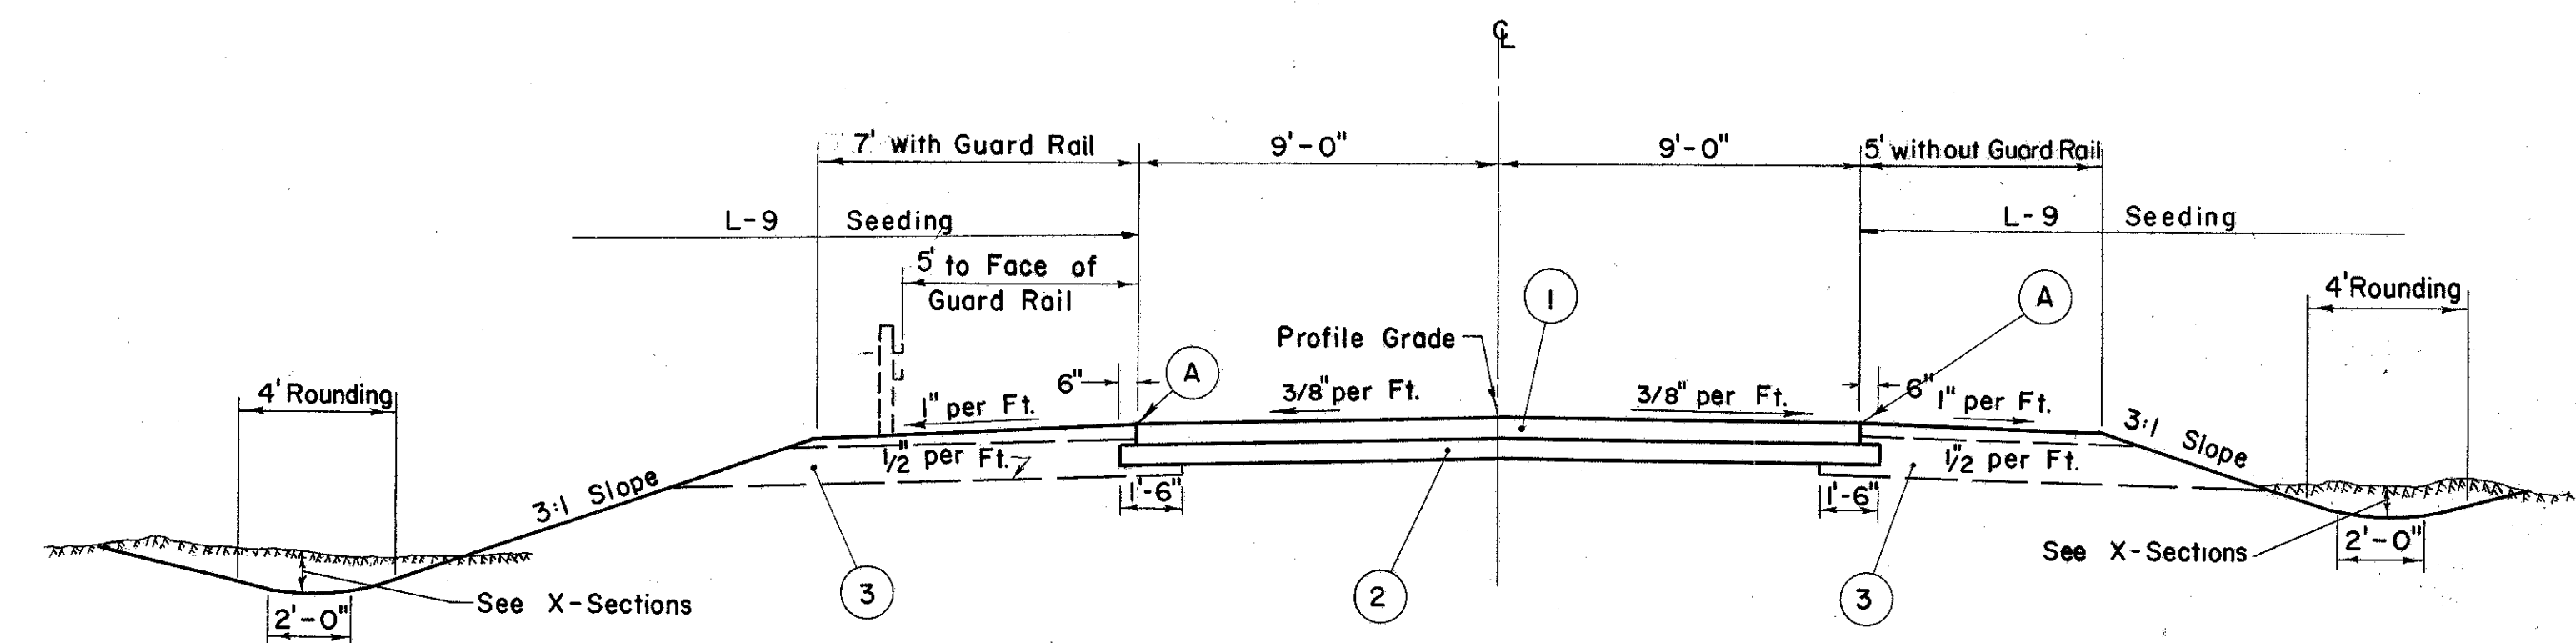

(A) See RI-1 for Detail of 1" Drop at Edge of Pavement.

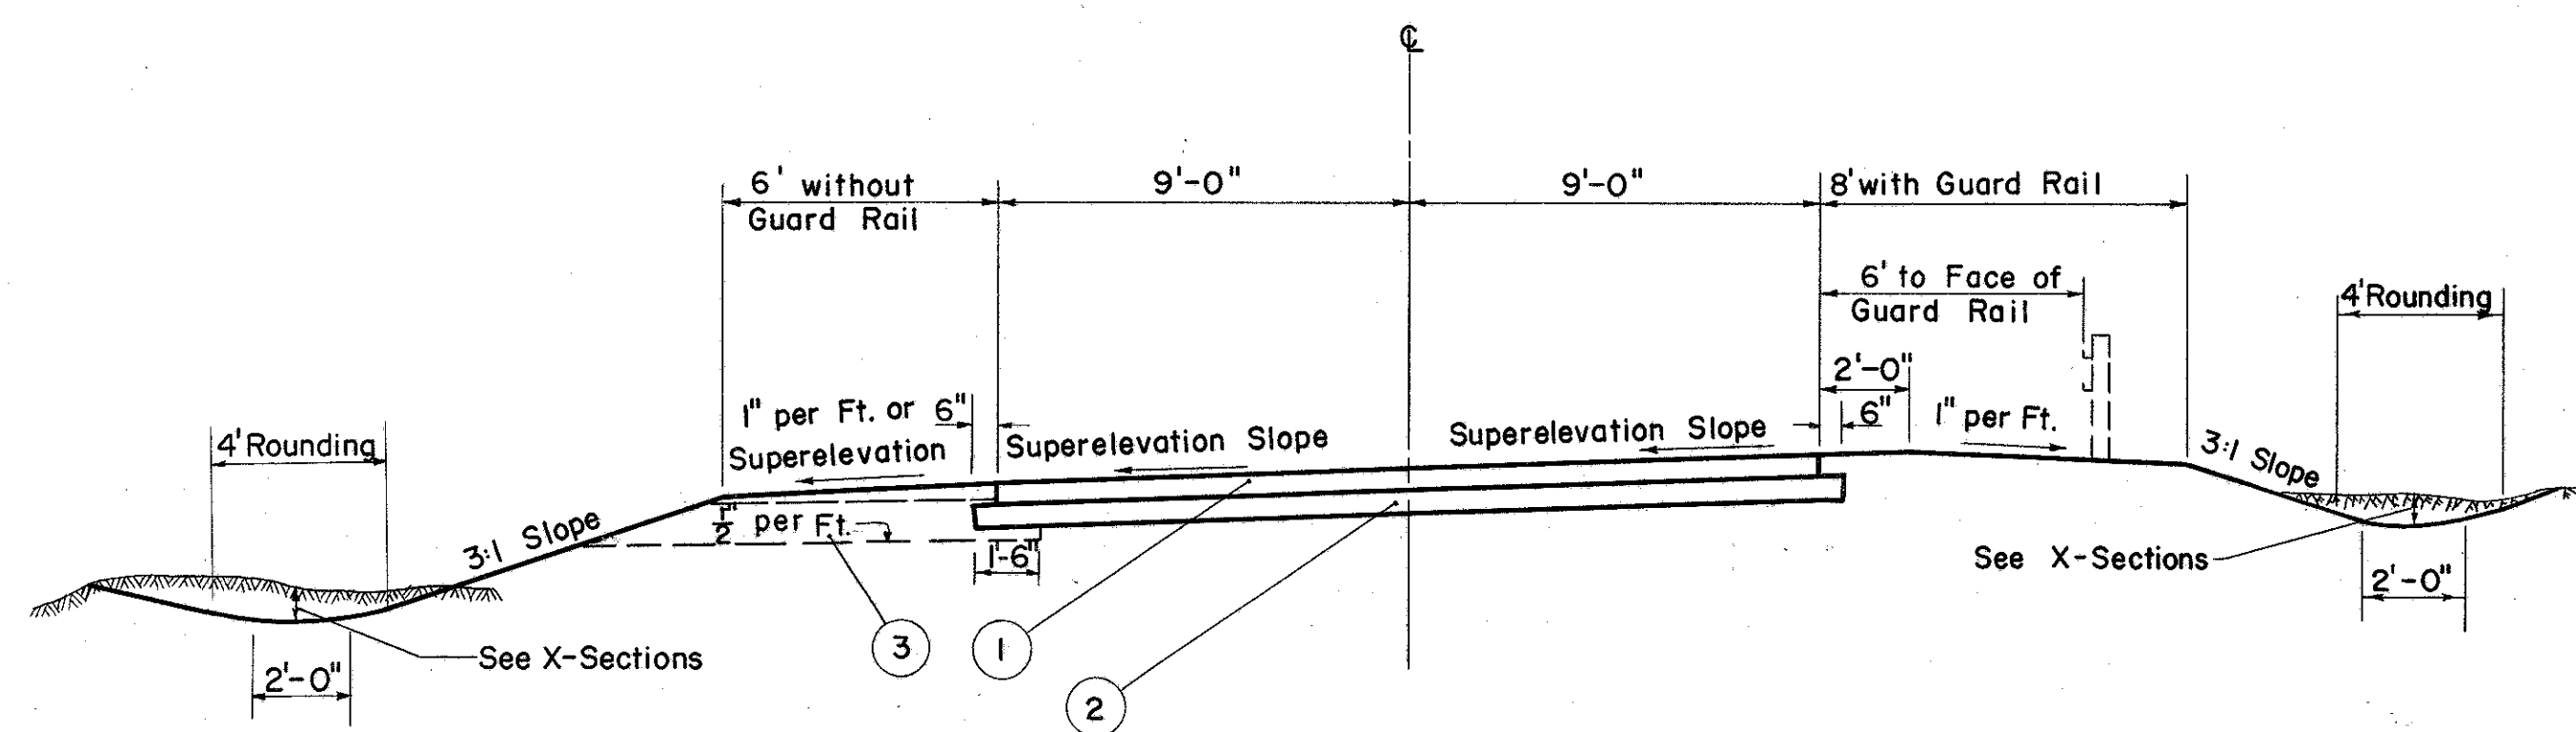

SUPERELEVATED SECTION

LIMITING STATIONS

RELOC. VINE ST.
STA. 70+80 TO STA. 78+50
STA. 86+70 TO STA. 95+05
STA. 148+20 TO STA. 164+05

LEGEND

- ① B-119 5" Crushed Aggregate Base Course
Calcium Chloride Treatment 1 Lb. per Sq. Yd.
- ② I-22 4" Subbase; grading A or B see note.
- ③ I-9 Stone Underdrain (No. 2) Staggered at 50' Intervals or as Directed by the Engineer

LEGEND

- ① B-119 5" Crushed Aggregate Base Course
Calcium Chloride Treatment 1 Lb. per Sq. Yd.
- ② I-22 4" Subbase; grading A or B see note.
- ③ I-9 Stone Underdrain (No. 2) Staggered at 50' Intervals or as Directed by the Engineer