

SEEDING  
END STA.  
WIDTH YDS.

PROJ. NO. 2  
STATE OHIO  
PAGE NO. F-329 (16)

122  
268

LAKE COUNTY  
LAK-2- 7.39

140 120 100 80 60 40 20 0 20 40 60 80 100 120

Survey Constn


120 140

END AREA CU. YDS.  
CUT FILL CUT FILL




18+00  
634.9 ✓

630

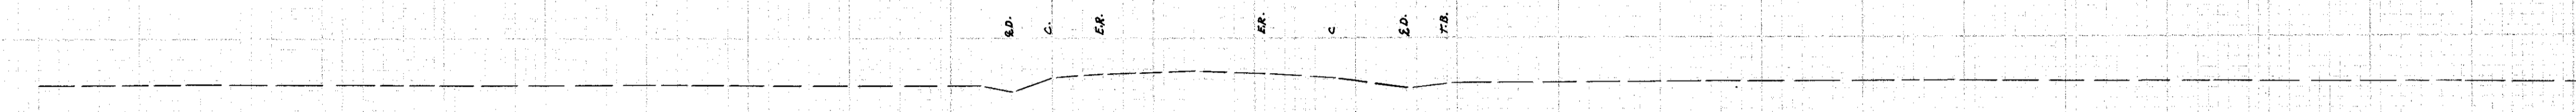

17+50  
635.7 ✓

630

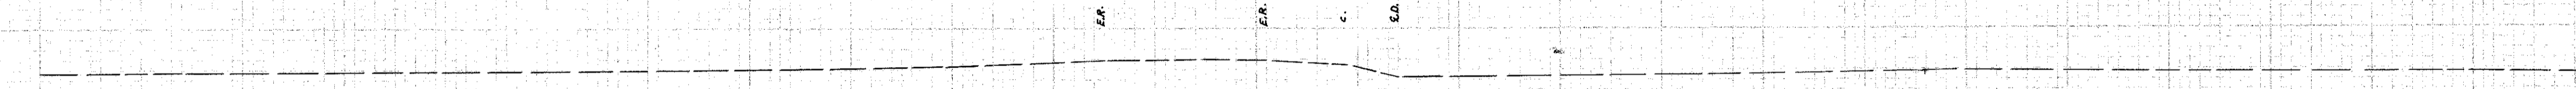

17+00  
635.3 ✓

630



16+95  
Profile Road

630

140 120 100 80 60 40 20 0 20 40 60 80 100 120

Reconstruction S.R. 615 Sta. 16+95 to 18+00