

140 120 100 80 60 40 20 E 20 40 60 80 100




PLAN NO.	STATE	PROJECT
2	OHIO	F-329 (16)

141  
268

LAKE COUNTY  
LAK-2- 7.39

120 140

END WIDTH		CU. YDS.	
CUT	FILL	CUT	FILL

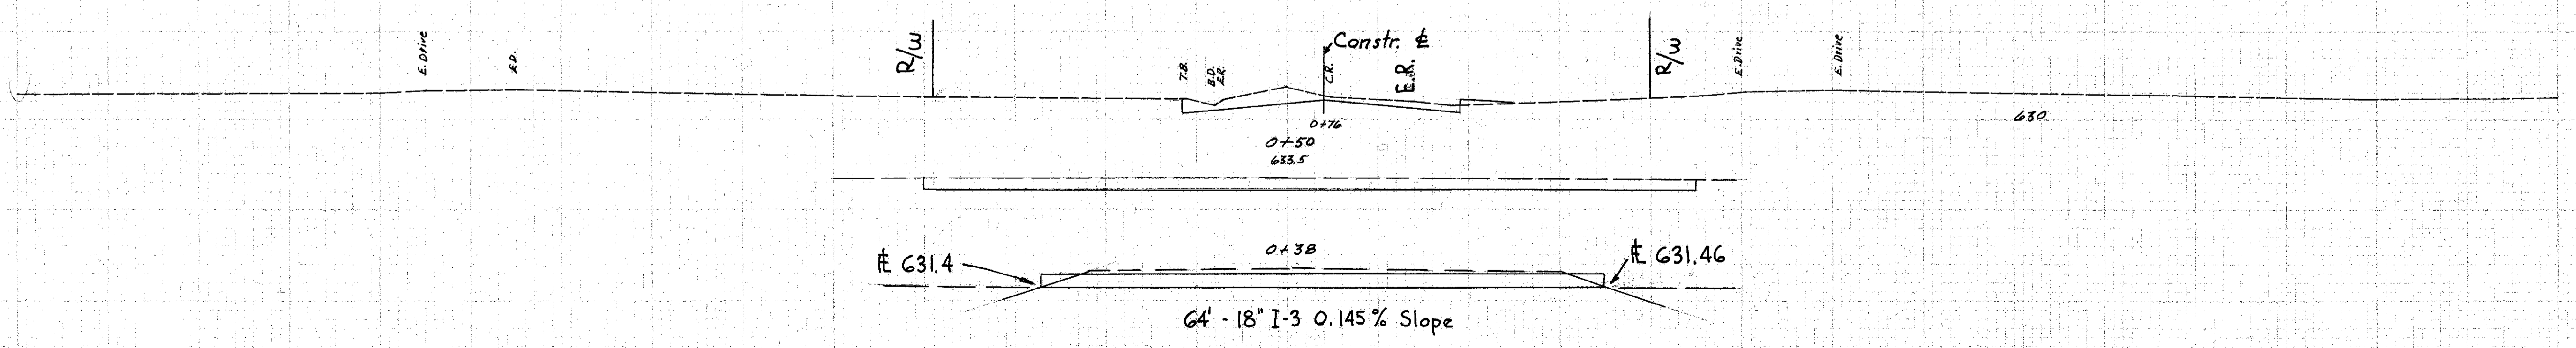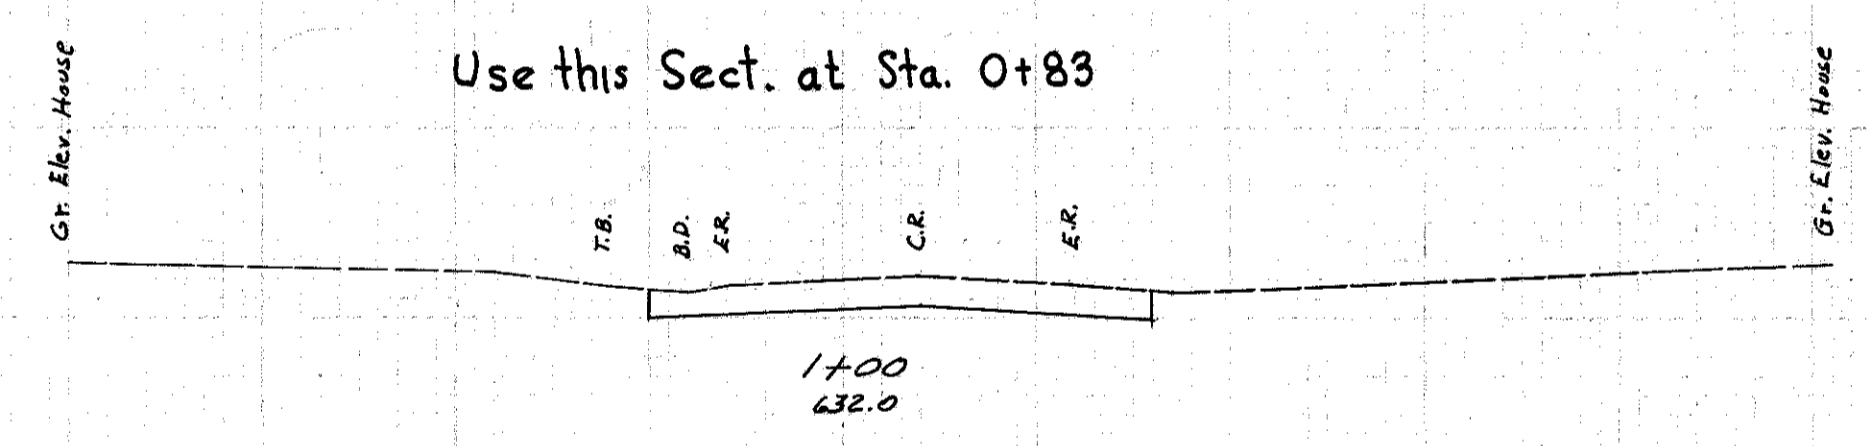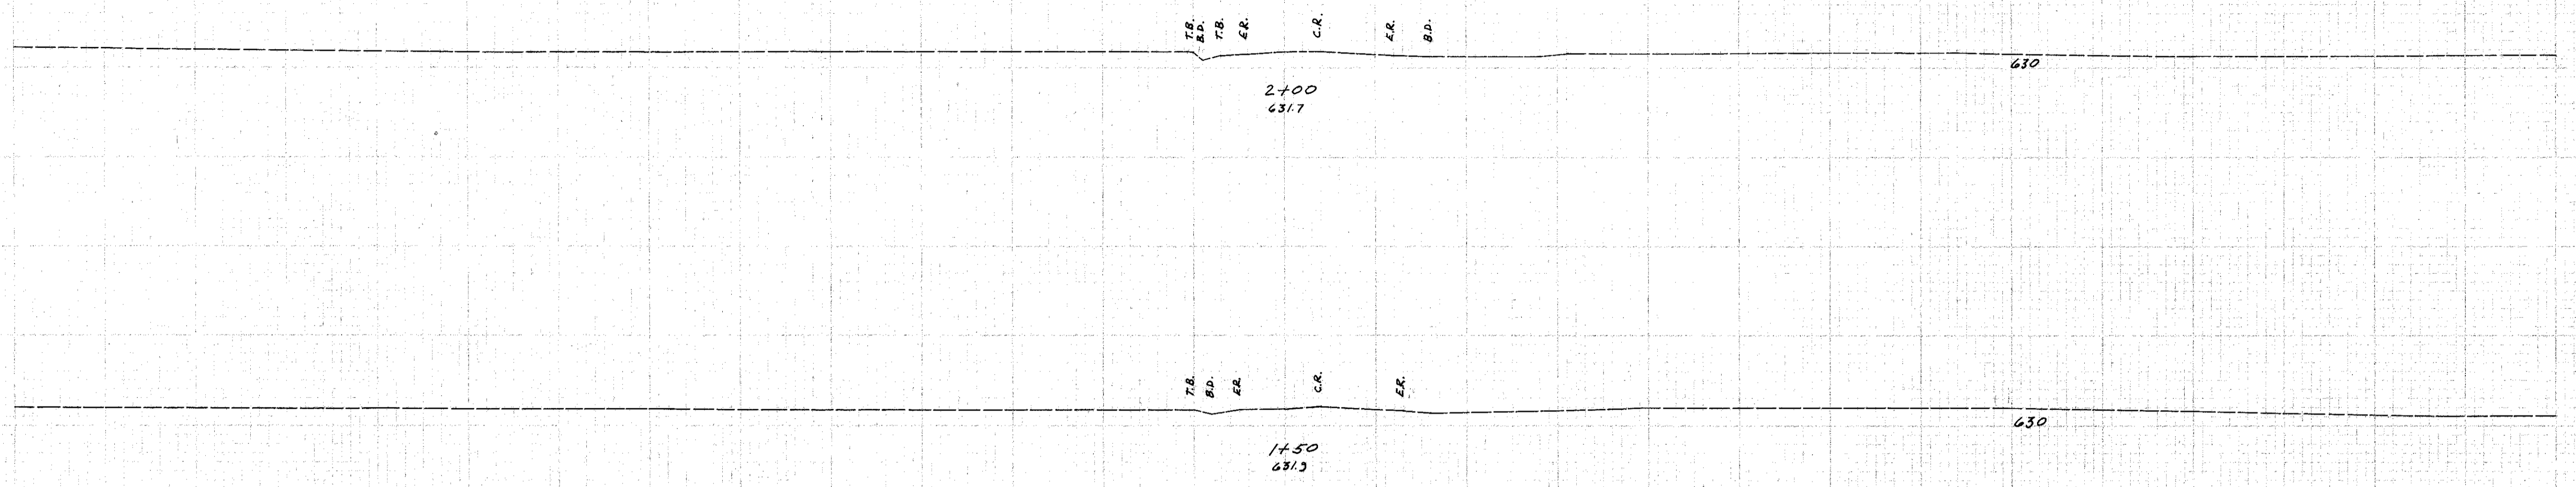

140 120 100 80 60 40 20 E 20 40 60 80 100

Bellflower St Sta. 0+38 to 2+00

Notes 1-3 9-17-58  
2-12 9-17-58

31  
10.3