

| | | |
|-------------|-------|-----------|
| PROJECT NO. | STATE | PROJECT |
| 2 | OHIO | F-329(16) |


142
268

LAKE COUNTY
LAK-2-7.39


120 140

| END WIDTH | | CU. YDS. | |
|-----------|------|----------|------|
| CUT | FILL | CUT | FILL |
| | | | |


140 120 100 80 60 40 20 0 20 40 60 80 100

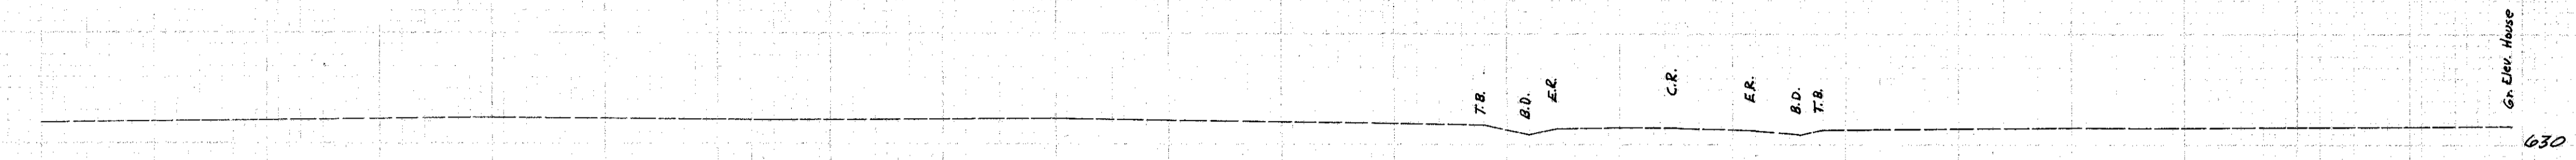


3+00
631.5

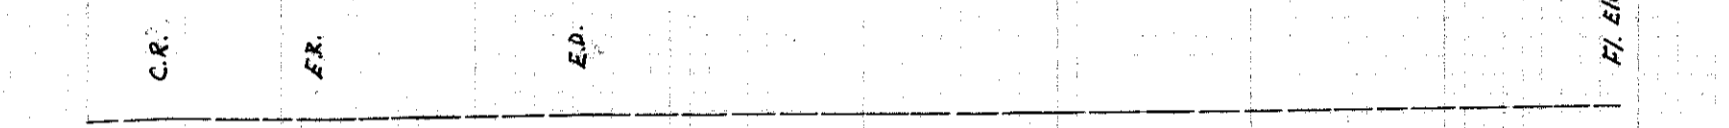

2+73
631.4
Profile Driveway

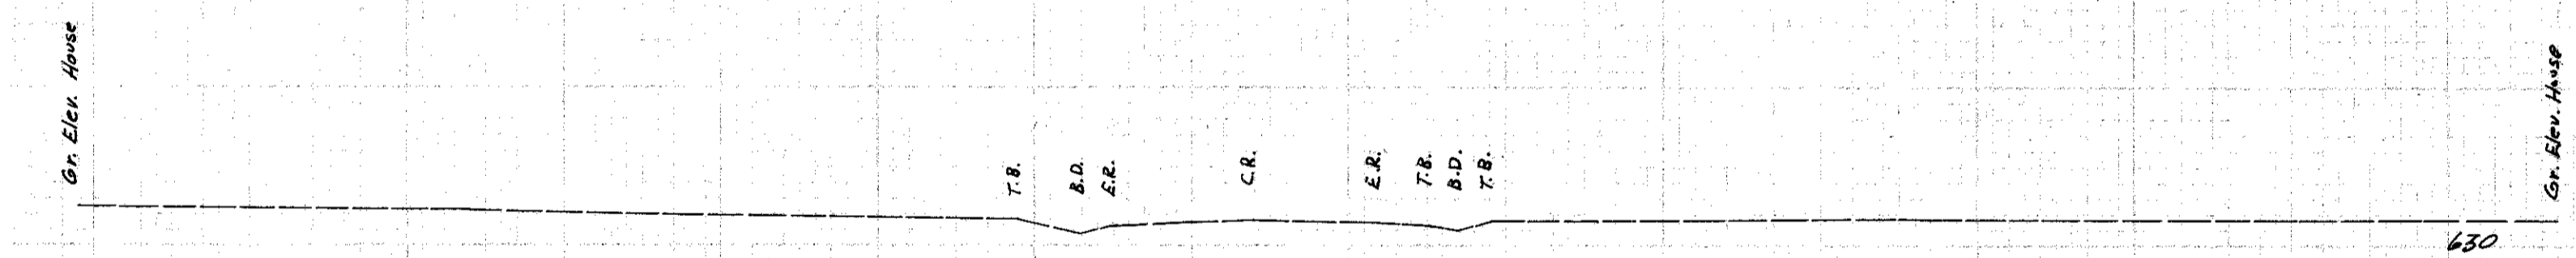

2+50
631.5

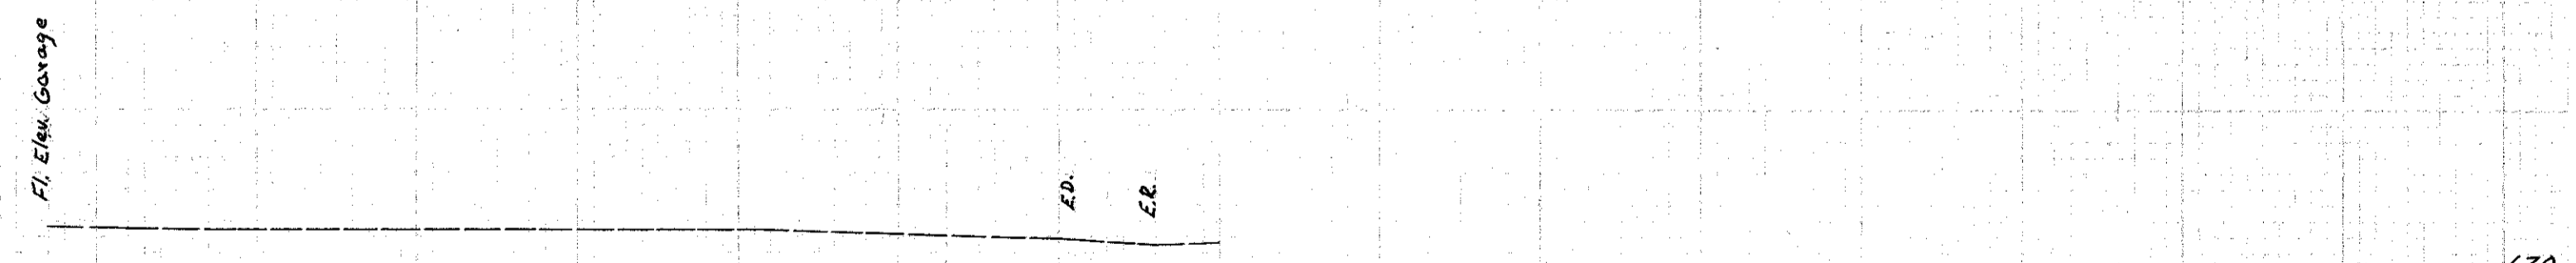

2+36
631.6
Profile Driveway

140 120 100 80 60 40 20 0 20 40 60 80 100

BELFLOWER ST. Sta. 2+36 to 3+00

PLAN, C&G, P&C, P&M, 7-11-38