


SEADING 140 120 100 80 60 40 20 0 20 40 60 80 100

LAKE COUNTY
LAK-2-7.39

62

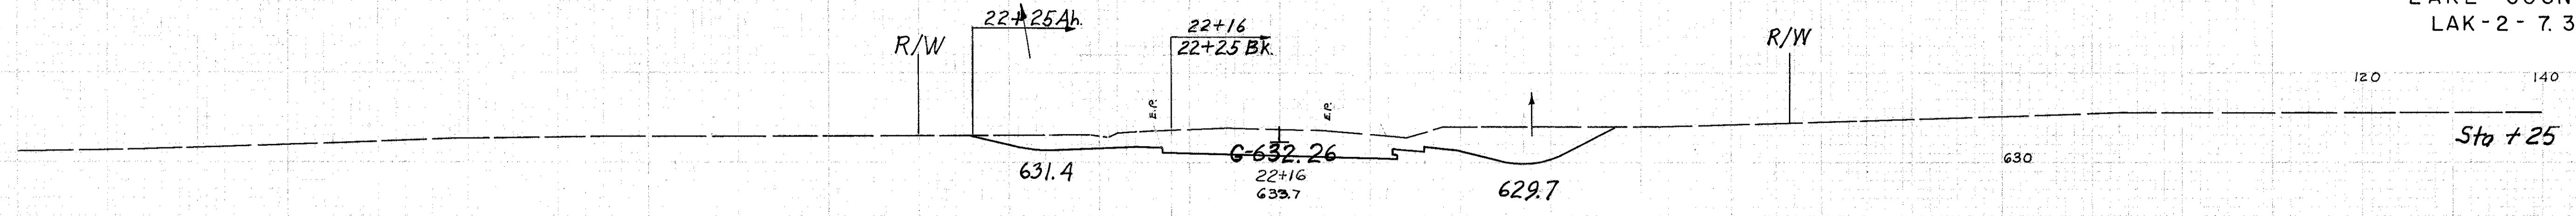


END AREA	CU YDS.	
	CUT	FILL
16 Ah 132 Bk		44

Sta 22+16

132		
-----	--	--

236

577 33 S.Y. Deducted For Driveway

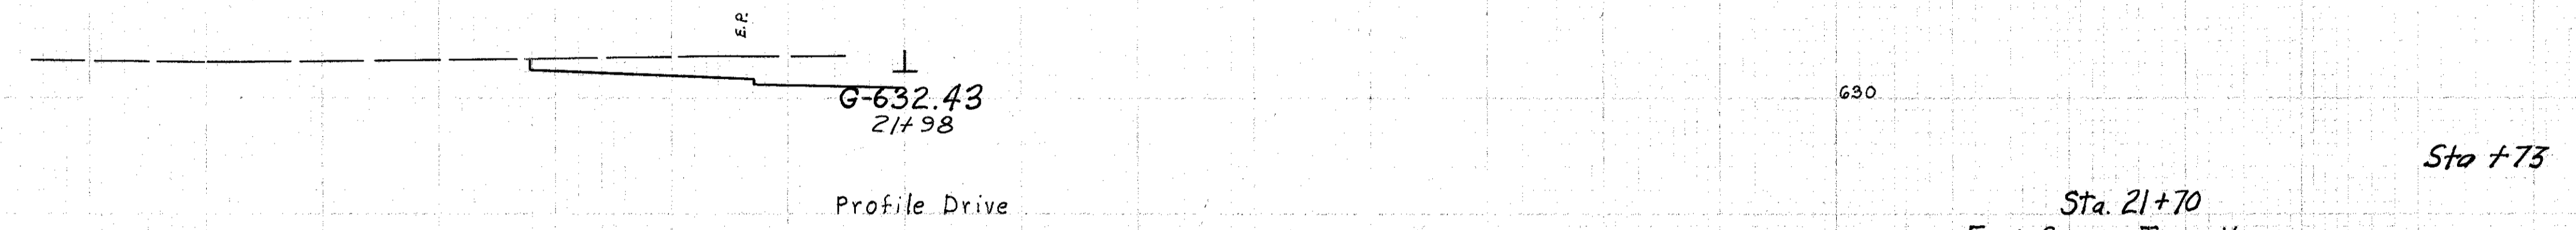


Sta 21+73

165 Ah 176 Bk		
------------------	--	--

39

Sta. 21+70
End Super Transition
Begin Full Super 0.025 %

58

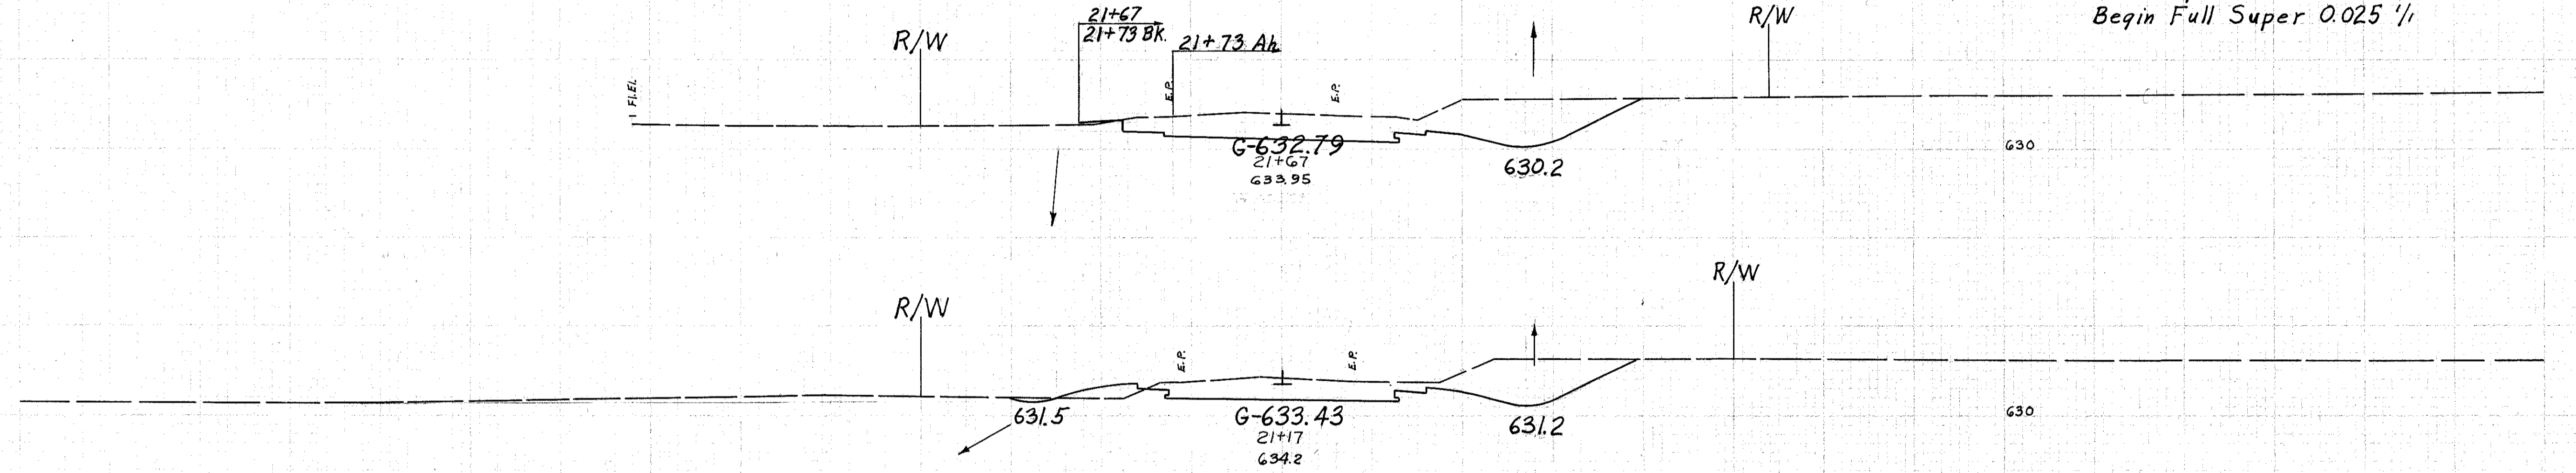


Sta +80

125 Ah 118 Bk		
------------------	--	--

284 9

Sta. 20+80
Begin Full Width Shoulder Lt.

272

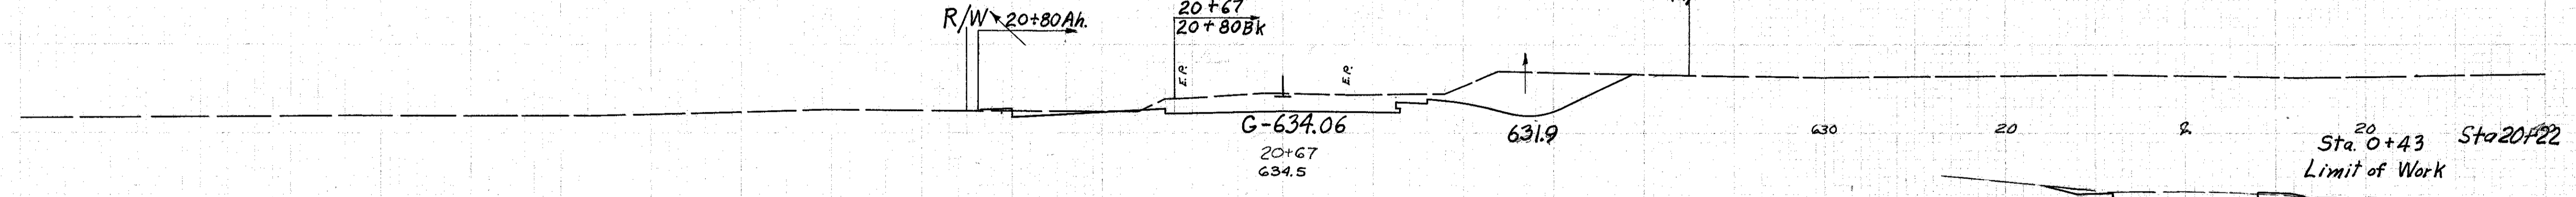


Sta. 20+43
Limit of Work

81 Ah 85 Bk		
----------------	--	--

166

131

105 S.Y. Deducted For Driveway

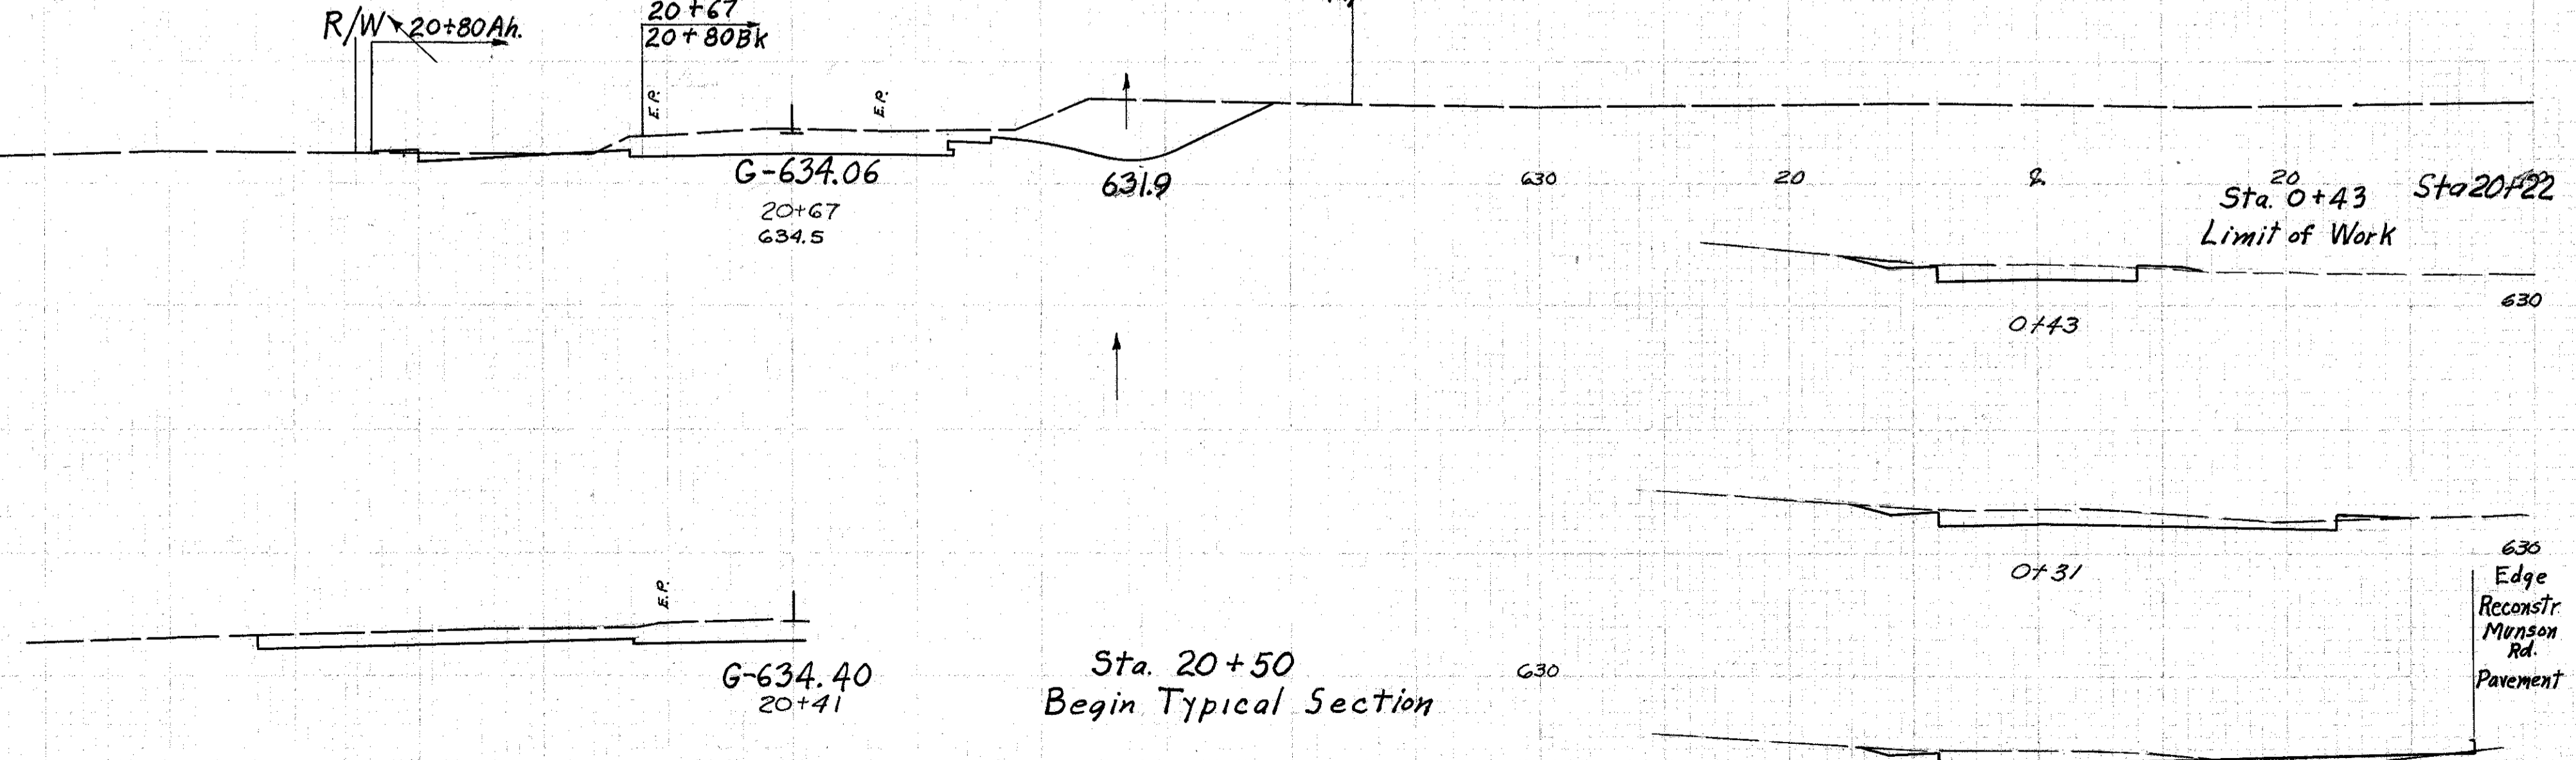

Sta. 20+50
Begin Typical Section

Edge Reconst Munson Rd. Pavement

Sta. 20+05
Limit of Work

DRIVE LT STA. 20+41 Area C=0 F=0

45

Sta. 20+17

140 120 100 80 60 40 20 0 20 40 60 80 100

Handwritten notes: 11/25/55, plotted RIF eye/eye, success SE 8/19/55, Temporarily file, 8/23/55, V.R.F.