


# TYPICAL SECTIONS

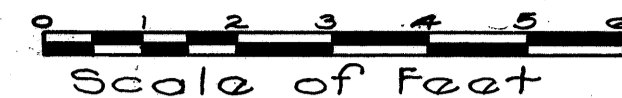


## TYPE-T-40

FED. RD. DIST. NO.	STATE	FED. AID PROJ.	FISCAL YEAR
10	OHIO	519-A RE 277 RE	1937

LAKE COUNTY  
S.H. 2 SEC. WICKLIFFE,  
WILLOWICK, I. B. & WILLOUGHBY (Pt.)


3  
21

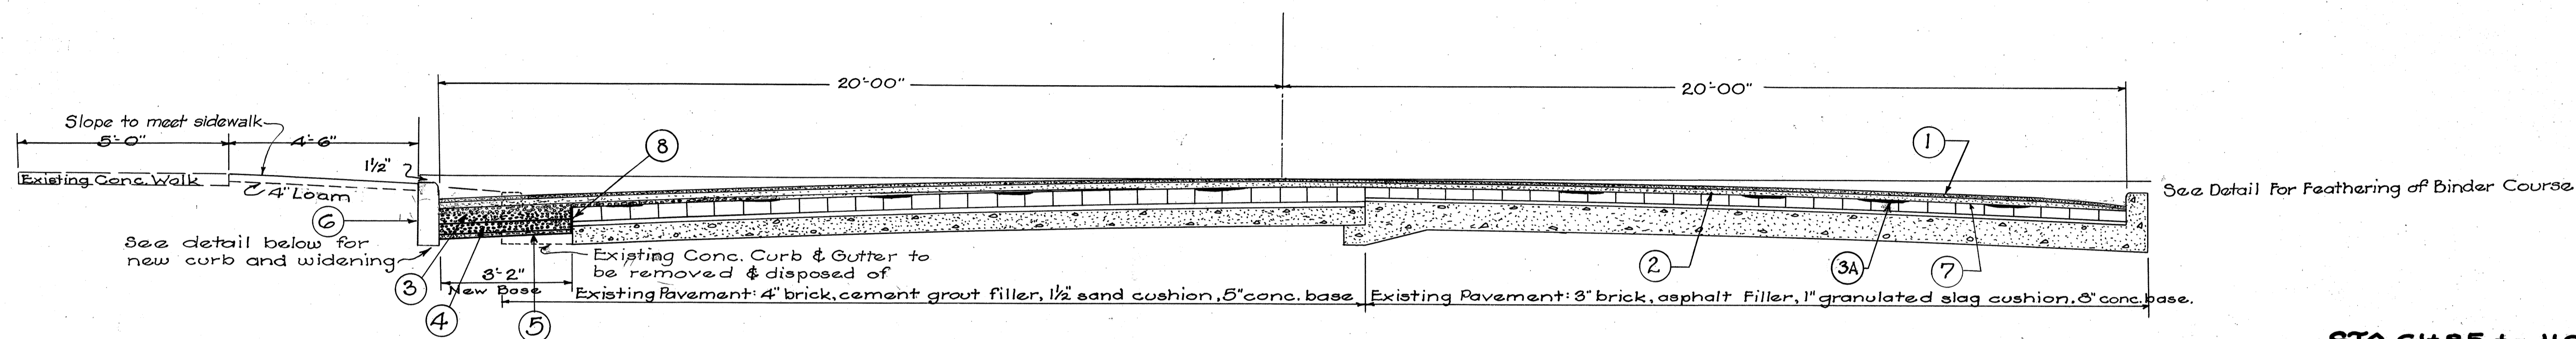

STA. 61+85 to 116+25


NOTE: PRESENT CURB ON THIS SECTION IS IN GOOD CONDITION, AND DO NOT CONSIDER A 2' WIDENING OF SUFFICIENT BENEFIT TO WARRANT THE COST OF REMOVING AND REPLACING THIS CURB.

See Detail For Feathering of Binder Course

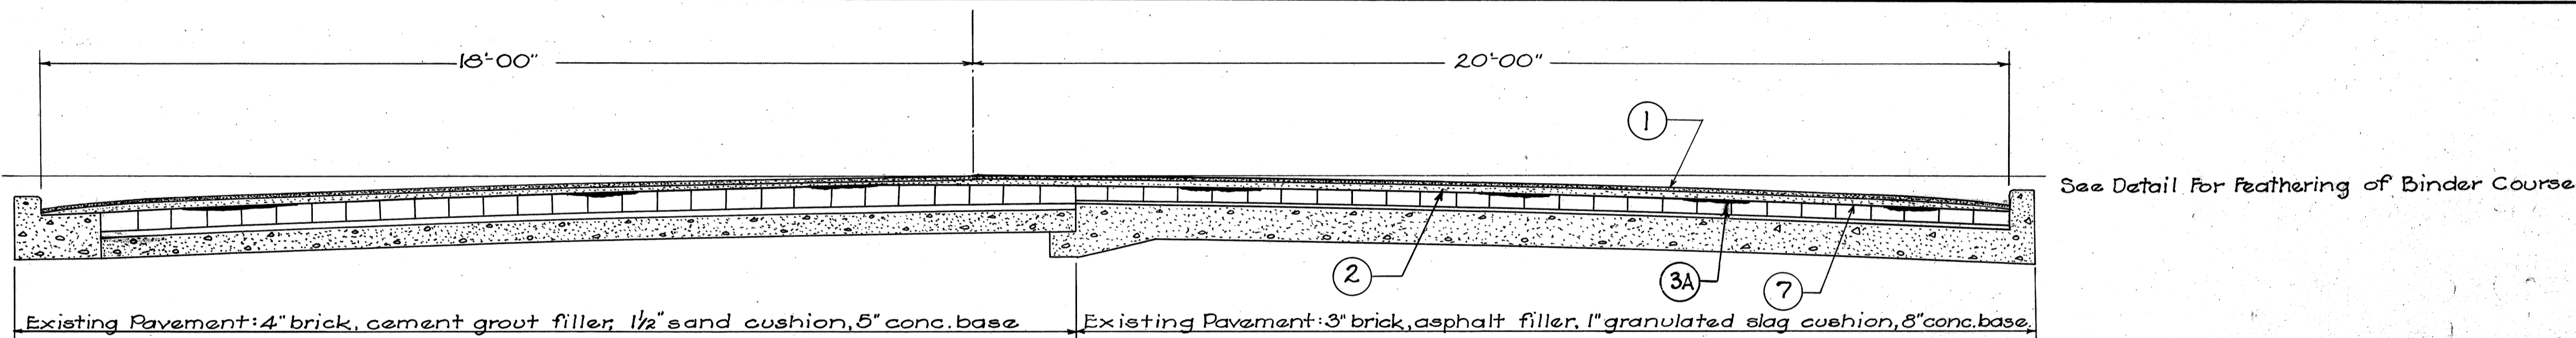


STA. 116+25 to 160+50

See Detail For Feathering of Binder Course

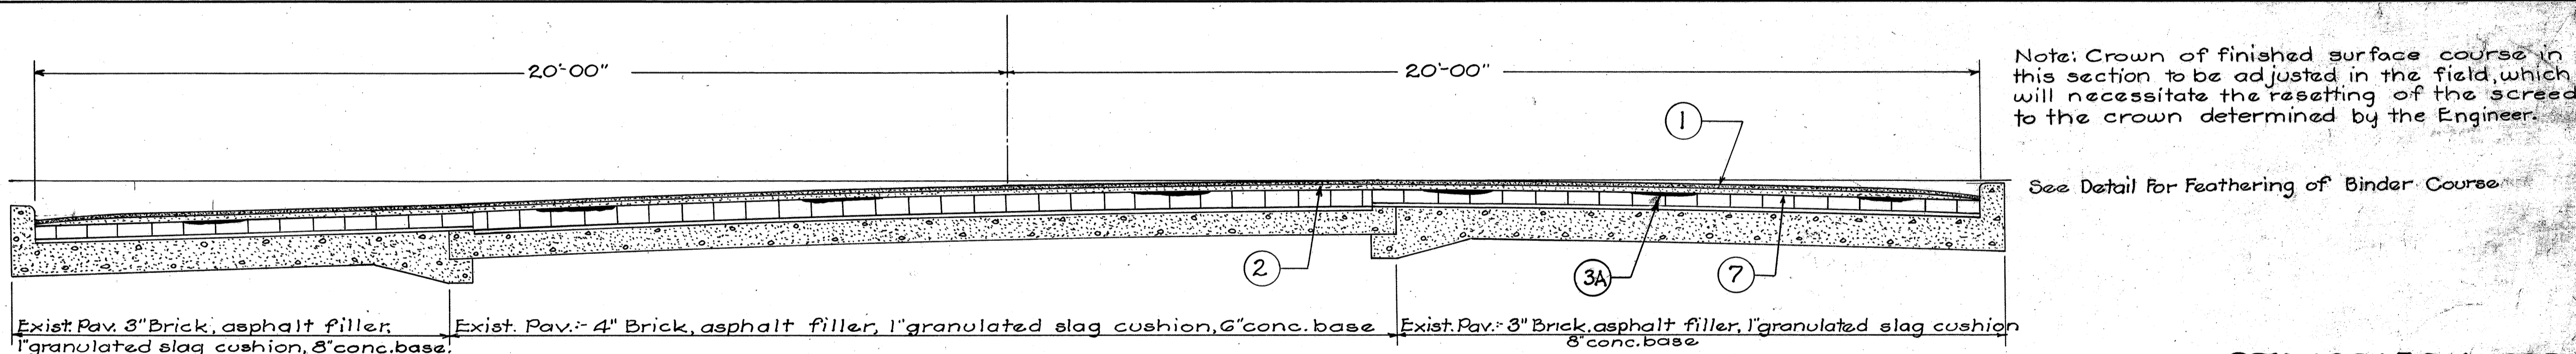

STA. 160+50 to 237+60

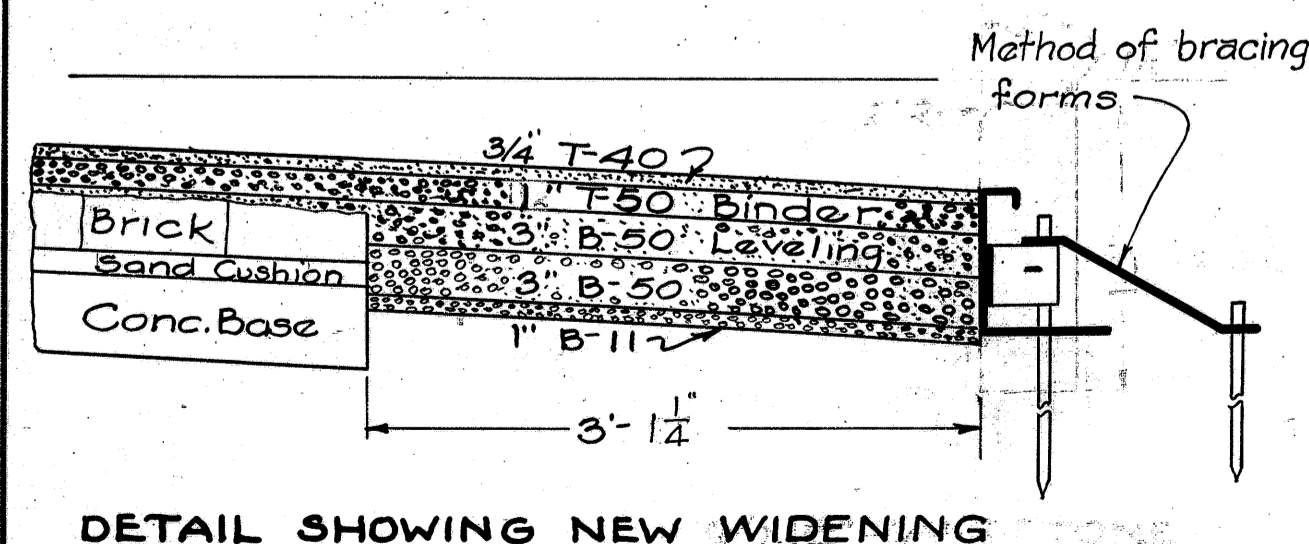


DETAIL SHOWING NEW WIDENING

- ③A Hot mixed, hot laid asphaltic concrete leveling course, Item B-50.
- ⑧ Seal edge with Sec. M-5.7 AE-3 at the rate of .25 gal. per sq. yd. in two applications.

- ① 3/4" Rock Asphalt Wearing Course Item T-40
  - ② 1" Hot-Mixed, Hot-Laid Asphaltic Concrete Binder Course Item T-50
  - ③ 3" Hot-Mixed, Hot-Laid Asphaltic Concrete Leveling Course Item B-50
  - ④ 3" Hot-Mixed, Hot-Laid Asphaltic Concrete Base Course Item B-50
  - ⑤ 1" Insulation Course Item B-11
  - ⑥ 6"x18" Sandstone Curb Item I-11
  - ⑦ Bituminous Prime Coat Item T-30
- Note: Leveling Course over existing part to be composed of T-50 Binder Material

Note: All existing pavement shall be cleaned and have a base prime coat Item T-30 of bituminous material Sec. M-5.7 AE-3 applied by distributor or by brooms at the rate of .02 gal. per sq. yd. and sand cover Sec. M-2.1 uniformly spread at the rate of from 4 to 7 lbs. per sq. yd. After bituminous material is applied all material not required to give a uniform coating to base shall be swept into all cracks and open joints before the sand cover is placed. The cost of sand cover to be included in the unit price bid per gal. of bituminous material Item T-30.

Note: Payment for construction of joint along curb as shown in this detail is to be included in price bid for pav't.

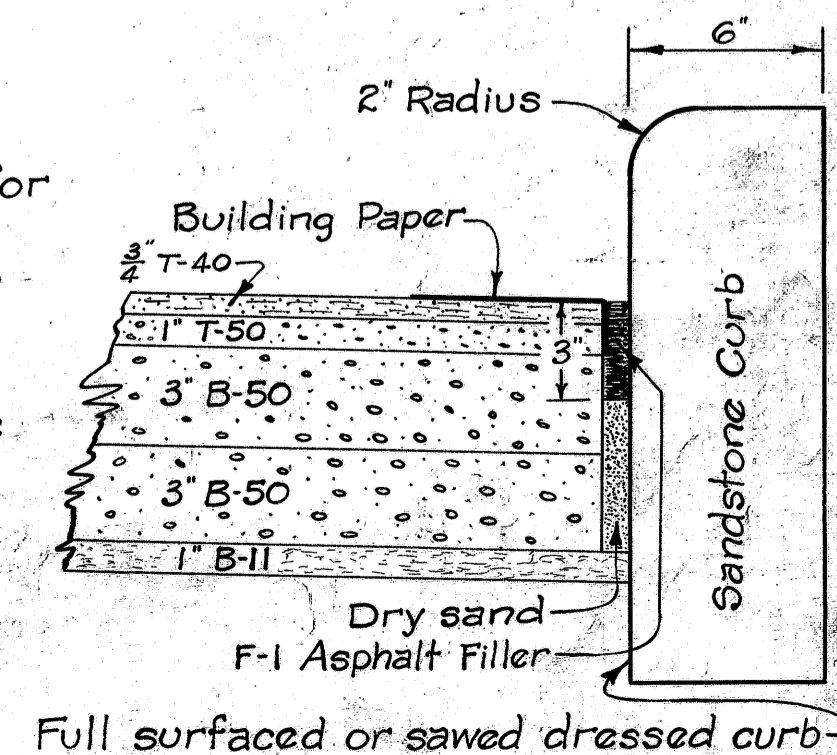

DETAIL OF WIDENING AT GUTTER