

8/5

G-6

STATE OF OHIO  
 DEPARTMENT OF HIGHWAYS AND PUBLIC WORKS  
**DIVISION OF HIGHWAYS**

**CLEVELAND-BUFFALO ROAD**

I.C.H. NO. 2                      SEC. 1 & B                      PET. NO. 6213  
**LAKE**    **COUNTY**  
 WILLOUGHBY TOWNSHIP                      JAN. 1927

FED. RD. DIST. No.	STATE	FED. AID PROJECT	FISCAL YEAR	1
10	OHIO	519-A	1928	33

I.C.H. No. 2 SEC. 1 & B  
 LAKE COUNTY

\$R. 20


INDEX

Title page	p. 1
Typical Sections	p. 2
Plan Sheets	p. 3-8
Cross-Sections	p. 9-26
Structures	p. 27-32
Summary of Quantities	p. 33

The Standard Specifications of the State of Ohio, Division of Highways in force on date of contract will govern this improvement.  
 I hereby approve these plans and declare that the making of this improvement will not require the closing to traffic of the highway

CONVENTIONAL SIGNS

State line	-----
County line	-----
Township line	-----
Section line	-----
Property line not fenced	-----
Center line	-----
City or Village line	-----
Fence	-----
Telephone or Telegraph	TTTTTTT
Steam Railroad	-----
Electric line	-----

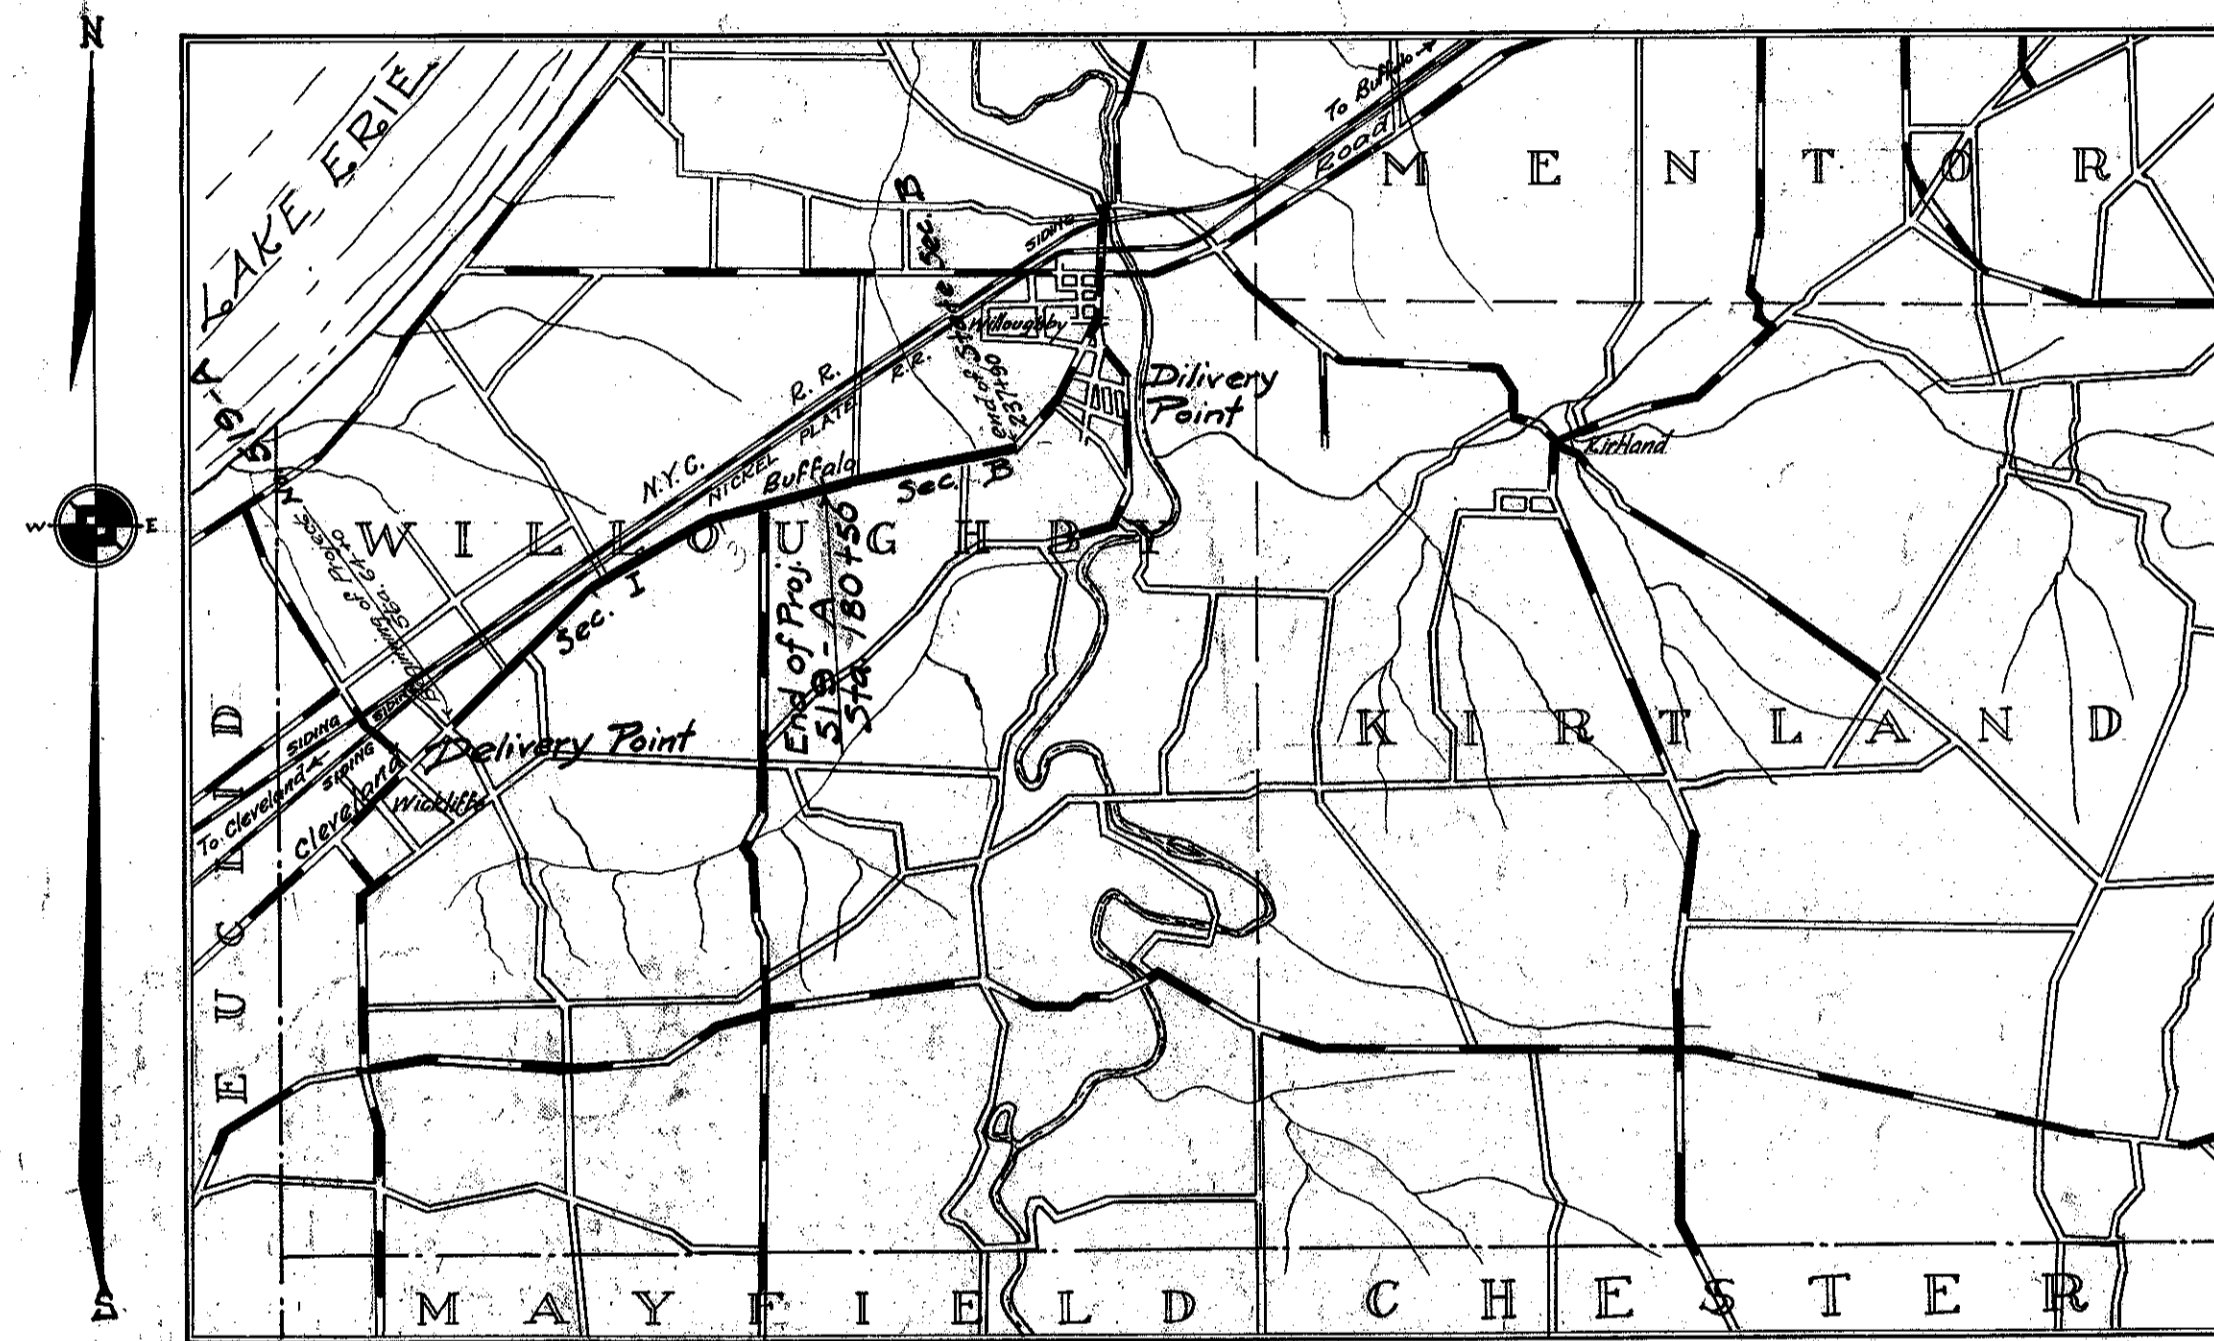

LOCATION PLAN

SCALE OF MILES

PORTION TO BE IMPROVED   
 DETOURS SHOWN THUS   
 IMPROVED ROADS

We, the Commissioners of Lake County, hereby approve these plans and certify that the right of way 60 feet wide is available for the construction, maintenance and repair of the above highway

*R. C. Reynolds*

*W. M. Gavel*

*Chas. Manchester*

Date, 8-1-27 County Commissioners

- Approved: Clyde Hadden  
 Date, 7-12-27 Resident Engineer
- Approved: L. A. Breen  
 Date, 7-17-27 Division Engineer
- Approved: Jerry J. Turk  
 Date, 7-25-27 State Highway Engineer
- Approved: E. J. Schlesinger  
 Date, 7-23-27 Director of Highways and Public Works
- Recommended for Approval: \_\_\_\_\_  
 Date, \_\_\_\_\_ District Engineer  
 Bureau of Public Roads
- Recommended for Approval: \_\_\_\_\_  
 Date, \_\_\_\_\_ Chief Engineer  
 Bureau of Public Roads
- Approved: \_\_\_\_\_  
 Date, \_\_\_\_\_ Chief Engineer  
 Bureau of Maintenance & Repair
- Approved: Paul J. Reigotta  
 Date, 8-2-27 Chief Engineer  
 Bureau of Construction
- Approved: \_\_\_\_\_  
 Date, \_\_\_\_\_ Chief Engineer  
 Bureau of Bridges
- Approved: \_\_\_\_\_  
 Date, \_\_\_\_\_ Chief of Bureau

CONSTRUCTION BUREAU  
 APR 9 1956  
 GROUND PHOTOLAB

*H.H.C.*