


1-H

G-9

STATE OF OHIO
 DEPARTMENT OF HIGHWAYS
 WPA STATE HIGHWAY PROJECTS
 STATE WIDE OFFICIAL PROJECT OP 65-I-42-48
 LAKE COUNTY
 S.H.2 SEC. J-PT. ROUTE 20
 NET LENGTH OF PROJECT 2.558 MI.


LAKE COUNTY
 SH-2 U.S.R.-20
 SEC. J-PT. 14.24-16.79
 HIGHWAY AUTHORIZATION NO.
 W. P. A. JOB NO. 18743-701

1
1

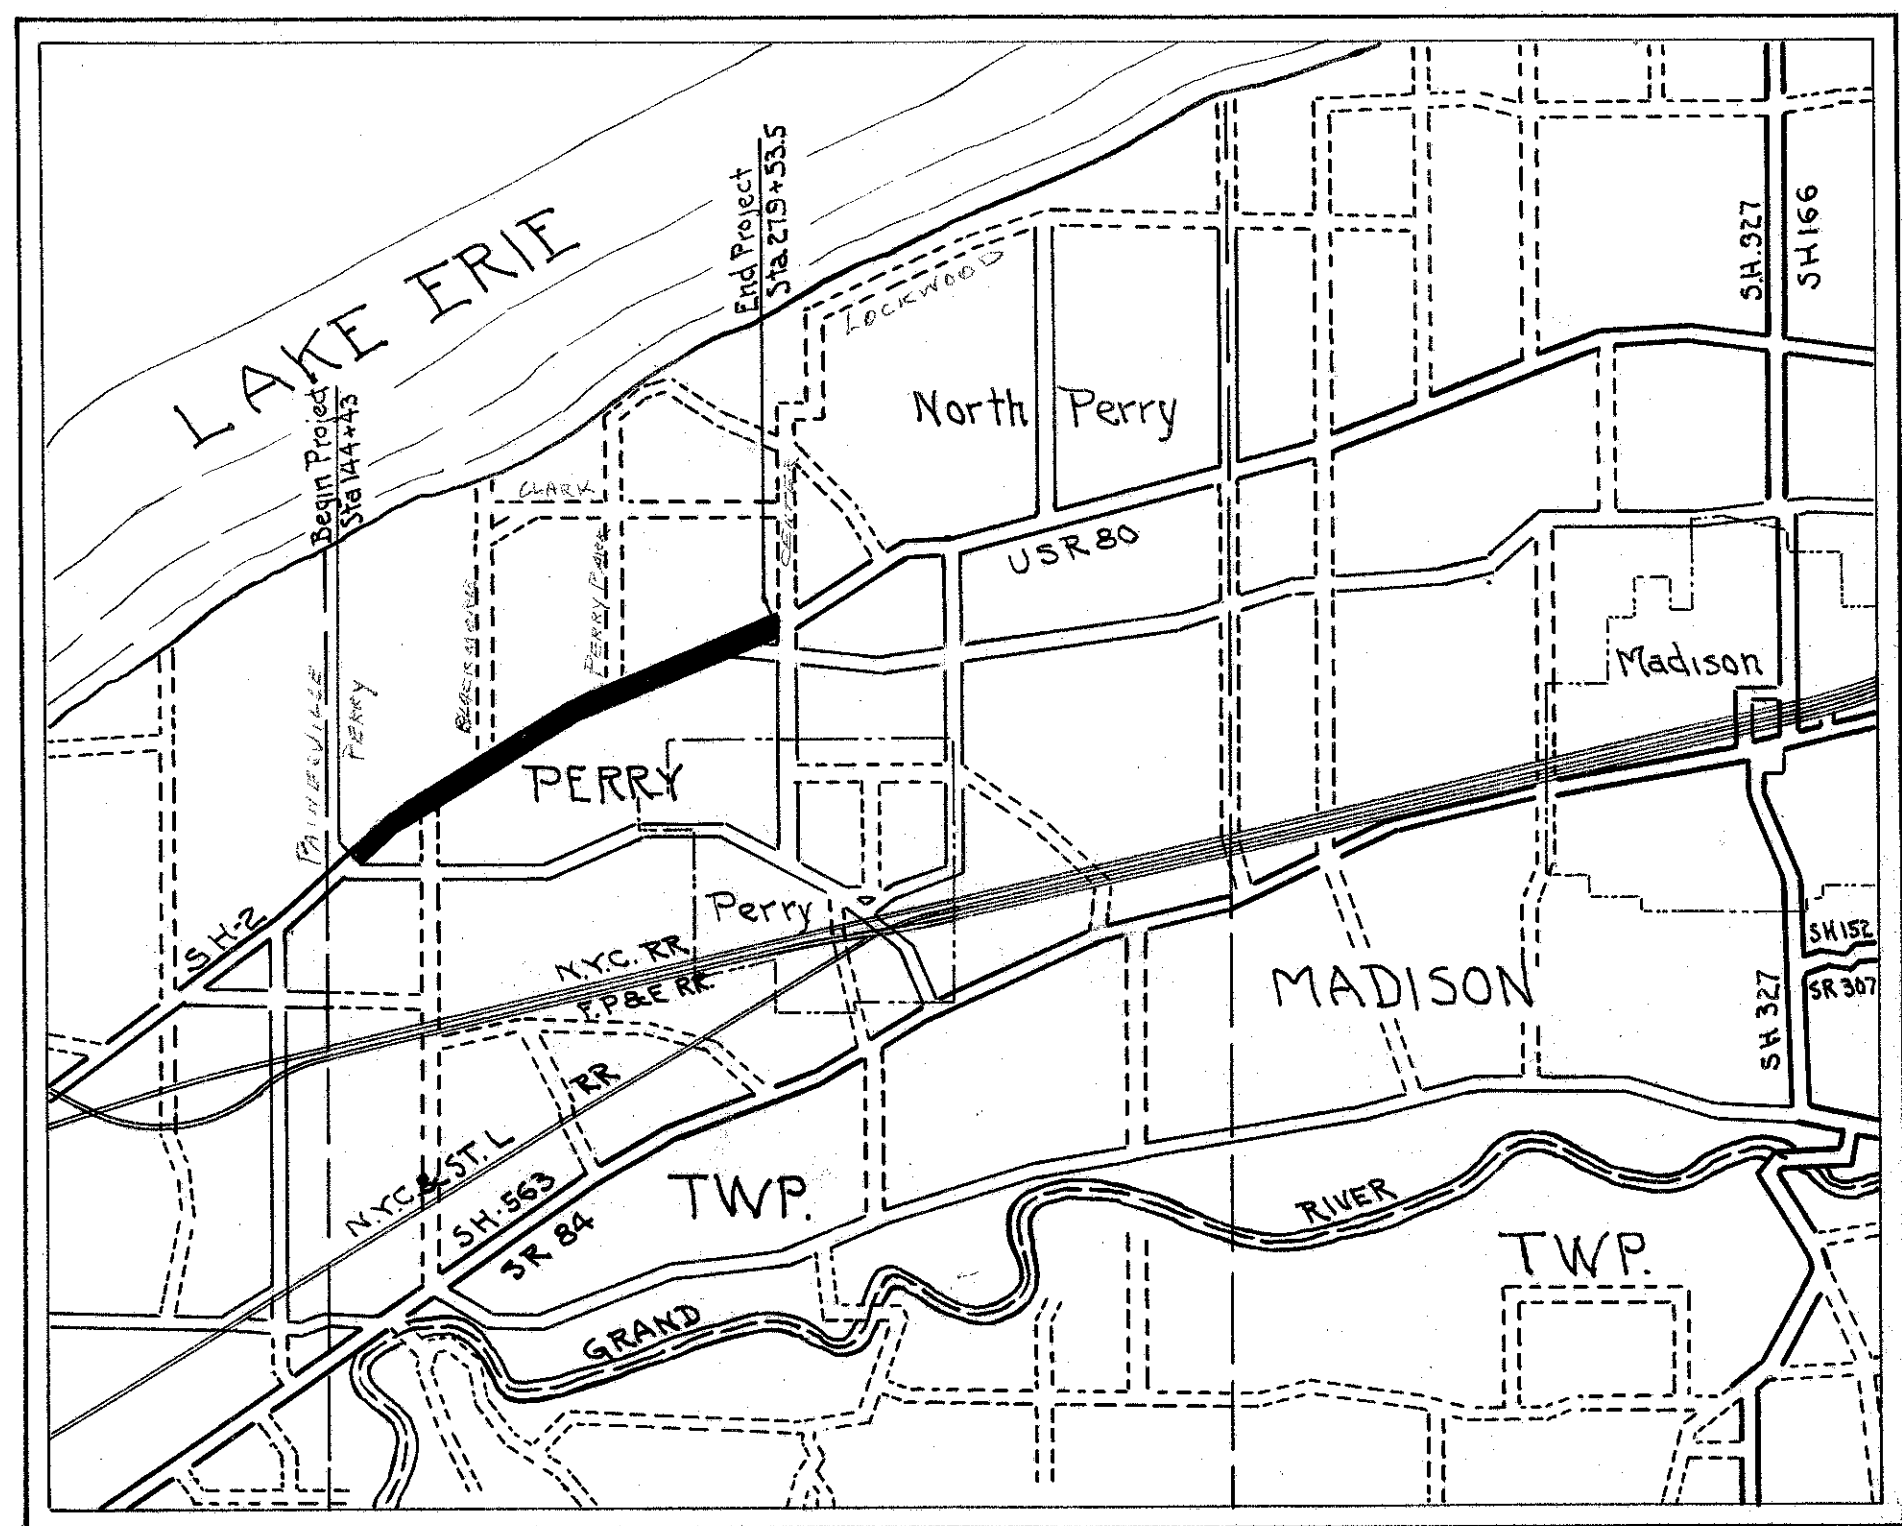

SUMMARY OF QUANTITIES		
QUANTITY	UNIT	MATERIAL
1990	Cu. Yds.	Excavation
17,900	Sq. Yds.	4" Top Soil in place
14,347	Sq. Yds.	2" Top Soil in place
7,200	Lbs.	Commercial fertilizer (8-5-3)
32,247	Sq. Yds.	Mulching
17,900	Sq. Yds.	N#1 Seeding
14,347	Sq. Yds.	N#2 Seeding

The right of way necessary for this improvement will be provided by the State of Ohio
 Traffic to be maintained at all times
 All workmanship & material to be in accordance with 1939 State of Ohio Standard Specifications

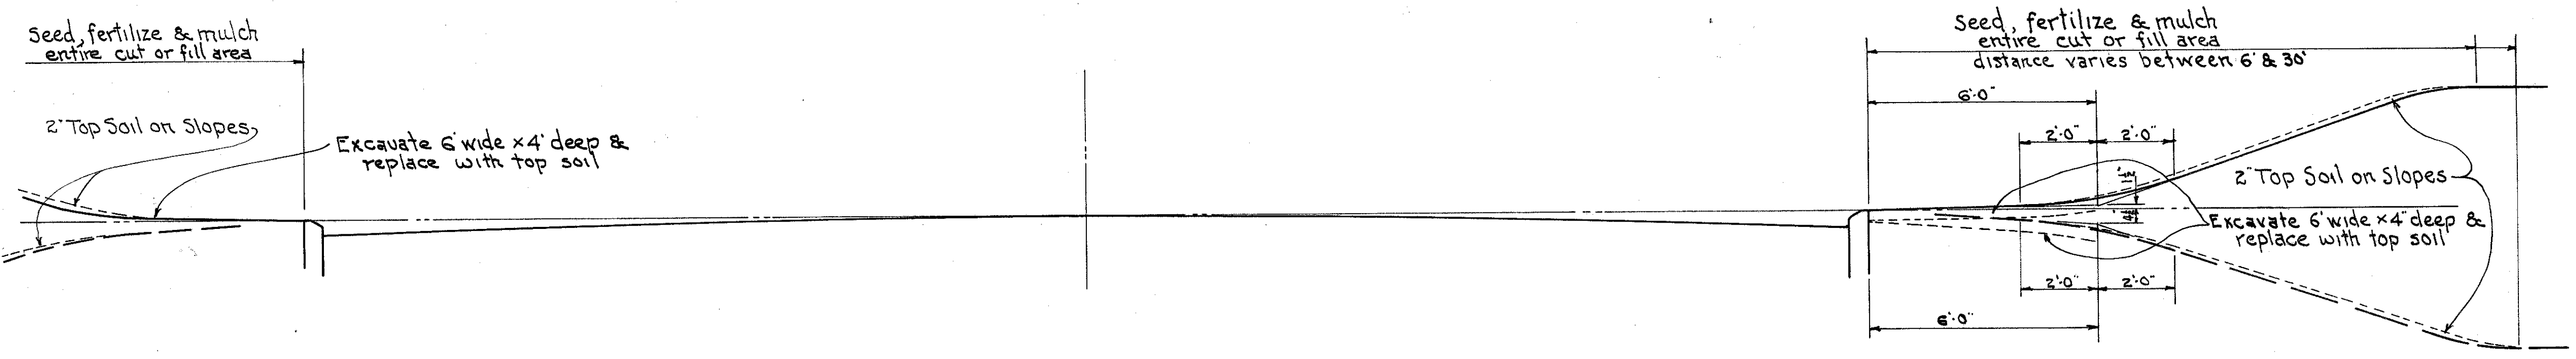

I hereby approve these plans and declare that provision for maintenance and safety of traffic will be made as herein described:

Approved *Fred R. Williams*
 Date 10-9-39 Resident Division Deputy Director
 Approved _____
 Date _____ Chief Engineer, Bureau of Maintenance
 Approved _____
 Date _____ First Asst. Director, Chief Engineer
 Approved _____
 Date _____ Director of Highways

000168