

1-H

ISSUE I U-666 (18)
M-1B 99 (1)

FED. RD. DIVISION	STATE	PROJECT	1
5	OHIO	U-666 (18) M-1B99 (1)	38

LAKE COUNTY
LAK. 20 14:30
LAK. 86 0:25
AND WASHINGTON STREET
AND ST. CLAIR STREET

STATE OF OHIO DEPARTMENT OF TRANSPORTATION

LAK. - 20 - 14.30 LAK. - 86 - 0.25

AND WASHINGTON ST. AND ST. CLAIR ST. CITY OF PAINESVILLE

SIGNALIZATION IMPROVEMENT LAKE COUNTY

1975 SPECIFICATIONS

THE STANDARD SPECIFICATIONS OF THE STATE OF OHIO DEPARTMENT OF TRANSPORTATION INCLUDING CHANGES IN SUPPLEMENTAL SPECIFICATIONS LISTED IN THE PROPOSAL, SHALL GOVERN THIS IMPROVEMENT.

THE RIGHT OF WAY FOR THIS IMPROVEMENT WILL BE PROVIDED BY THE COUNTY OF LAKE.

I HEREBY APPROVE THESE PLANS AND DECLARE THE MAKING OF THIS IMPROVEMENT WILL NOT REQUIRE THE CLOSING TO TRAFFIC OF THE HIGHWAY AND THAT PROVISIONS FOR THE MAINTENANCE AND SAFETY OF TRAFFIC WILL BE AS SET FORTH ON THE PLAN AND ESTIMATES

WE THE COMMISSIONERS OF LAKE COUNTY IN FORMAL SESSION HEREBY APPROVE THESE PLANS AND CERTIFY THAT THE NECESSARY RIGHT OF WAY IS AVAILABLE. WE AGREE TO MAINTAIN THE PROJECT IN A MANNER SATISFACTORY TO THE DIRECTOR OF TRANSPORTATION STATE OF OHIO, OR HIS DULY AUTHORIZED REPRESENTATIVES AND WILL MAKE AMPLE PROVISION EACH YEAR FOR SUCH MAINTENANCE.

DONE UNDER AUTHORITY OF SECTIONS 5535.02 AND 5555.02 et. seq. OF THE REVISED CODE OF OHIO



- CONVENTIONAL SIGNS**
- CHAIN LINK FENCE TYPE CL
 - FENCE CORNER POST
 - SIGNS
 - POLES
 - HYDRANTS
 - GUY WIRE
 - TREES
 - RIGHT OF WAY
 - PEDESTRIAN PUSH BUTTON
 - GUARD RAIL
 - PULL BOX
 - TRAFFIC SIGNAL CONTROLLER
 - TRAFFIC SIGNAL
 - PEDESTRIAN SIGNAL
 - PEDESTRIAN POLE
 - LOOP VEHICLE DETECTOR
 - WHITE STOP BAR (24")
- EXISTING: ---x---x, ---x---x
- PROPOSED: ---x---x, ---x---x

INDEX OF SHEETS

TITLE SHEET	1
GENERAL NOTES	2-7
GENERAL SUMMARIES	8-9
INTERCONNECT. SCHEMATIC	10
CONNECTION OF THE MASTER CONTROLLER TO INTERCONNECTION	11
PLAN SHEETS	12-25
DETAILS	26-31, 33-38

Sheet no. 32 has been deleted

PROJECT LENGTH	FEET	MILES
U-666 (18) U.S. ROUTE 20 FROM FERN DRIVE TO ELM STREET	12,675.00	2.400
M-1B99 (1) STATE ROUTE 86	360.00	
WASHINGTON STREET FROM LIBERTY TO ST. CLAIR ST.	960.00	
ST. CLAIR STREET FROM ERIE TO WASHINGTON ST.	1,760.00	
TOTAL LENGTH OF WORK	15,695.00	2.971

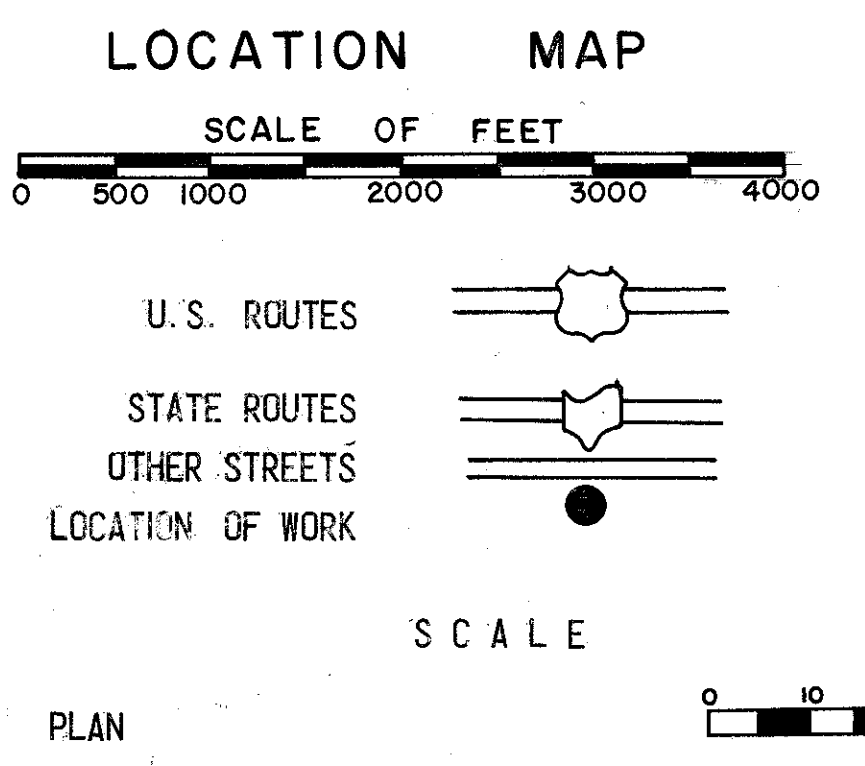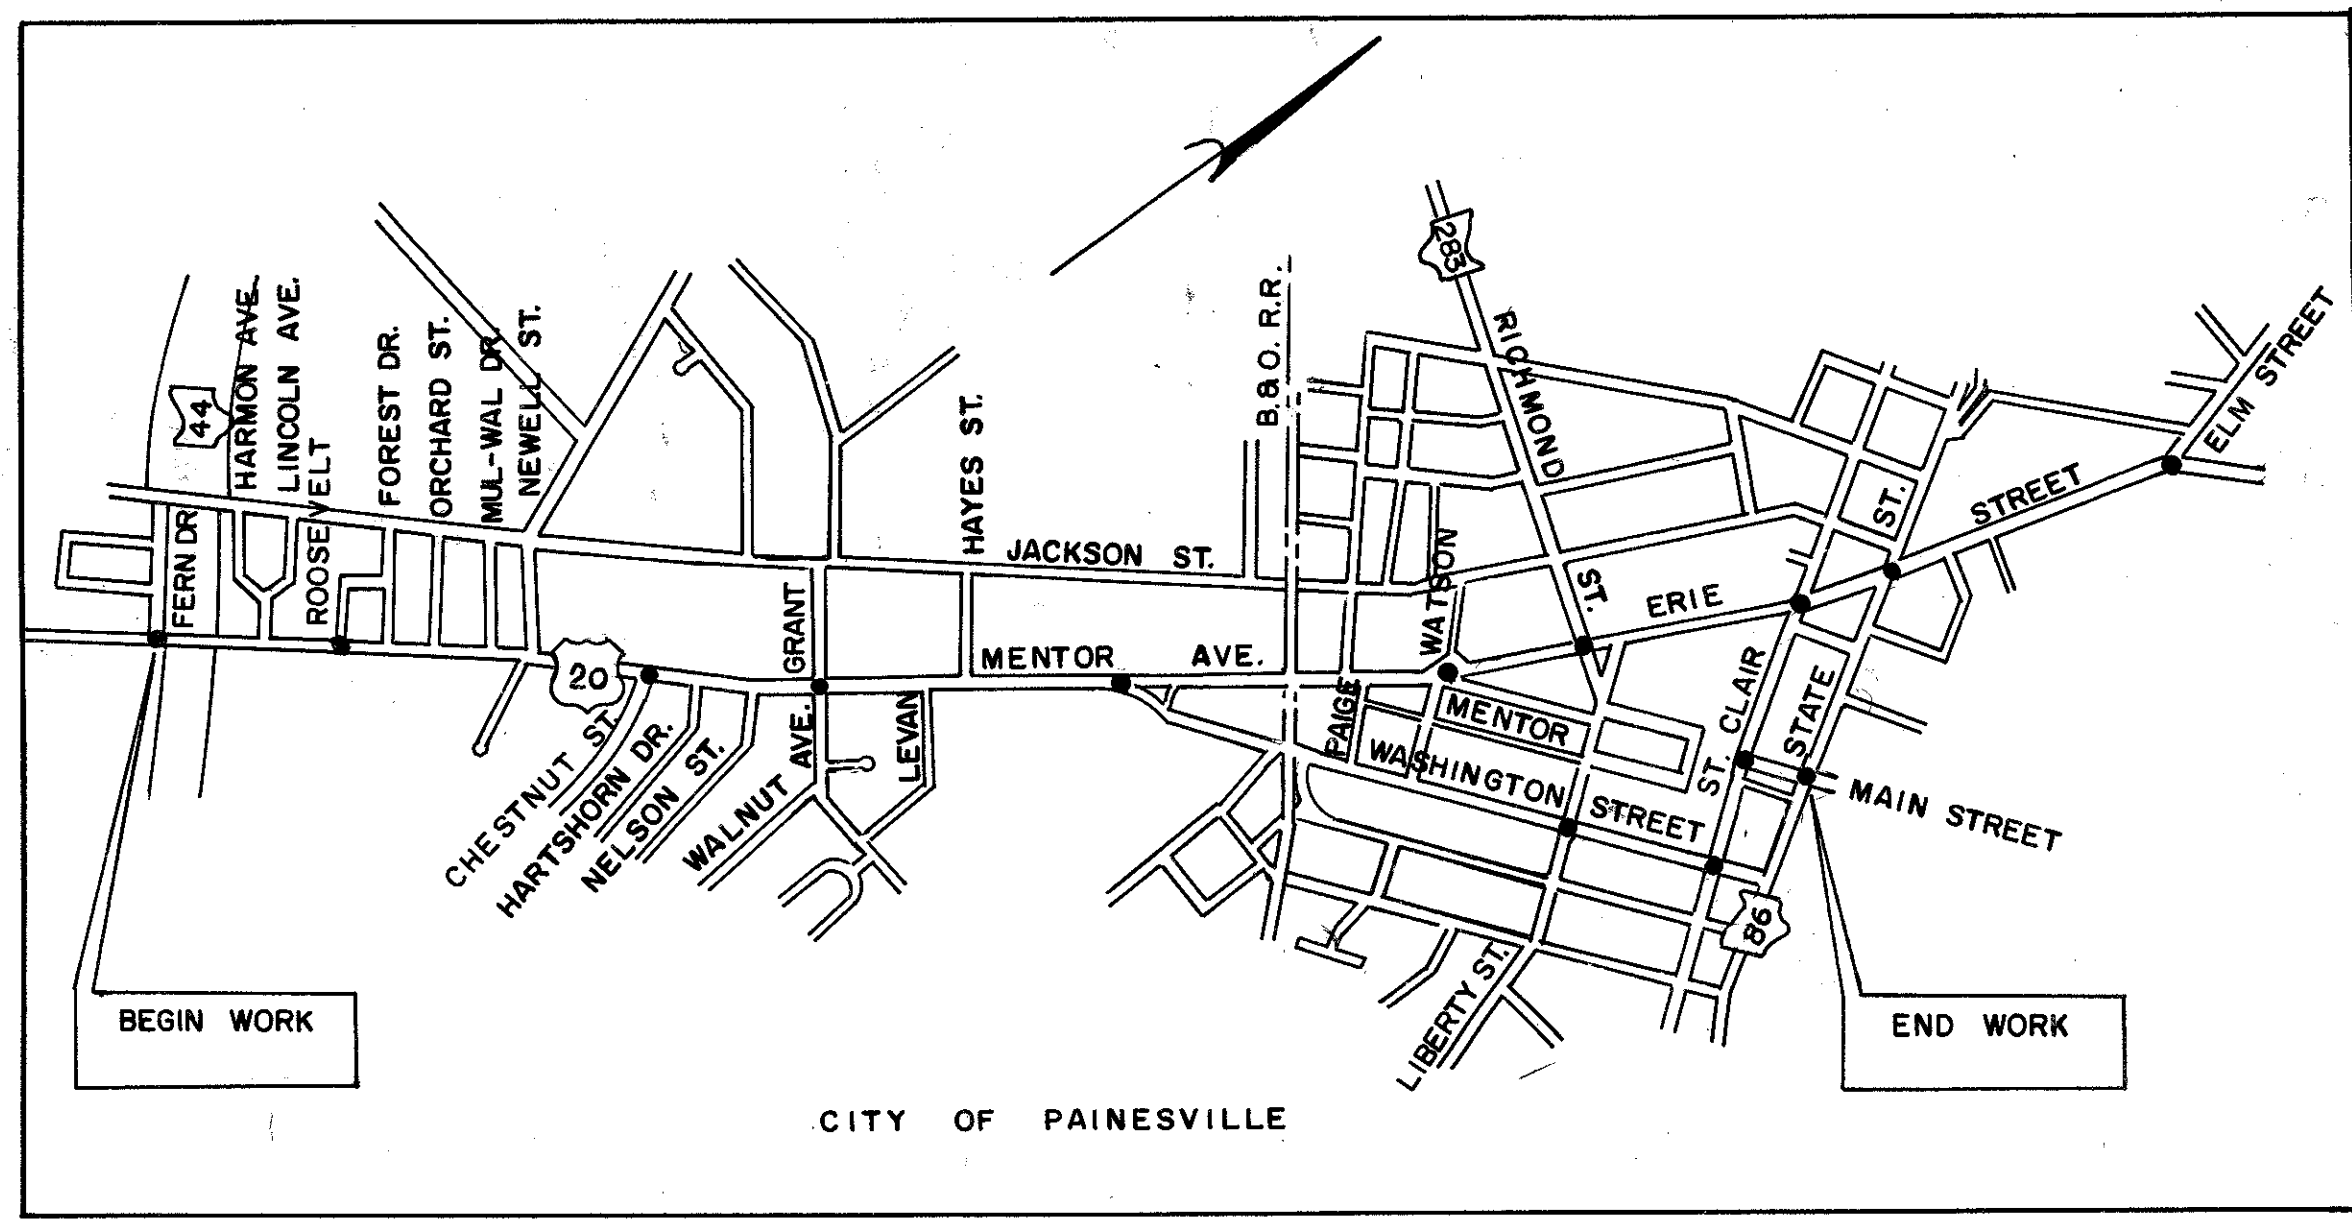

- APPROVED DATE 2/25/75 Arthur M. Berger CITY ENGINEER, CITY OF PAINESVILLE
- APPROVED DATE 2/25/75 John W. ... CITY MANAGER, CITY OF PAINESVILLE
- APPROVED DATE _____ LAKE COUNTY ENGINEER
- APPROVED DATE 2-21-75 John D. ... BOARD OF LAKE COUNTY COMMISSIONERS
- APPROVED DATE 2-23-75 Thomas M. ... DISTRICT DEPUTY DIRECTOR OF TRANSPORTATION
- APPROVED DATE 5-12-75 E. J. ... ENGINEER, BUREAU OF ROADWAY DESIGN
- APPROVED DATE 5-14-75 John B. Ellis ASSISTANT DEPUTY DIRECTOR FOR HIGHWAY DESIGN
- APPROVED DATE _____ ASSISTANT DEPUTY DIRECTOR FOR REAL ESTATE
- APPROVED DATE _____ ASSISTANT DEPUTY DIRECTOR FOR PROGRAM DEV.
- APPROVED DATE 5-14-75 R. E. ... CHIEF ENGINEER, DESIGN
- APPROVED DATE 5-14-75 David ... ASSISTANT DIRECTOR, DEPT. OF TRANSPORTATION
- APPROVED DATE 5-14-75 Richard ... DIRECTOR, DEPT. OF TRANSPORTATION
- DEPARTMENT OF TRANSPORTATION
FEDERAL HIGHWAY ADMINISTRATION
- APPROVED BY THE DIVISION ENGINEER _____ DATE _____

PLAN PREPARED BY:
EMILIO DE GOICOECHEA
ENGINEERS & ASSOCIATES, INC.
7390 HOLLY PARK DRIVE
MENTOR, OHIO 44060
Emilio De Goicoechea
REGISTRATION NO. 27364

FILE NO.	LAKE COUNTY	LAK.-20-14.30 LAK.-86-0.25 WASHINGTON ST. ST. CLAIR ST.
Date of Letting	_____	
Project No.	_____	

SUPPLEMENTAL PRINTS OF STANDARD CONSTRUCTION DRAWINGS	
F-1	6-1-72

SUPPLEMENTAL SPECIFICATIONS	
816	9-20-72
815	9-20-72
S625	1-11-74
S713	1-11-74