


- LEGEND**
- TEL (W) TEMPORARY EDGE LINE (WHITE)
 - TEL (Y) TEMPORARY EDGE LINE (YELLOW)
 - TCL TEMPORARY CENTER LINE
 - TSL TEMPORARY STOP LINE
 - WORK ZONE
 - DIRECTION OF TRAFFIC
 - TRAFFIC DRUMS
 - PROTECTION VEHICLE
 - EXISTING SIGNAL HEAD
 - EXISTING SIGNAL HEAD (RELOCATED)

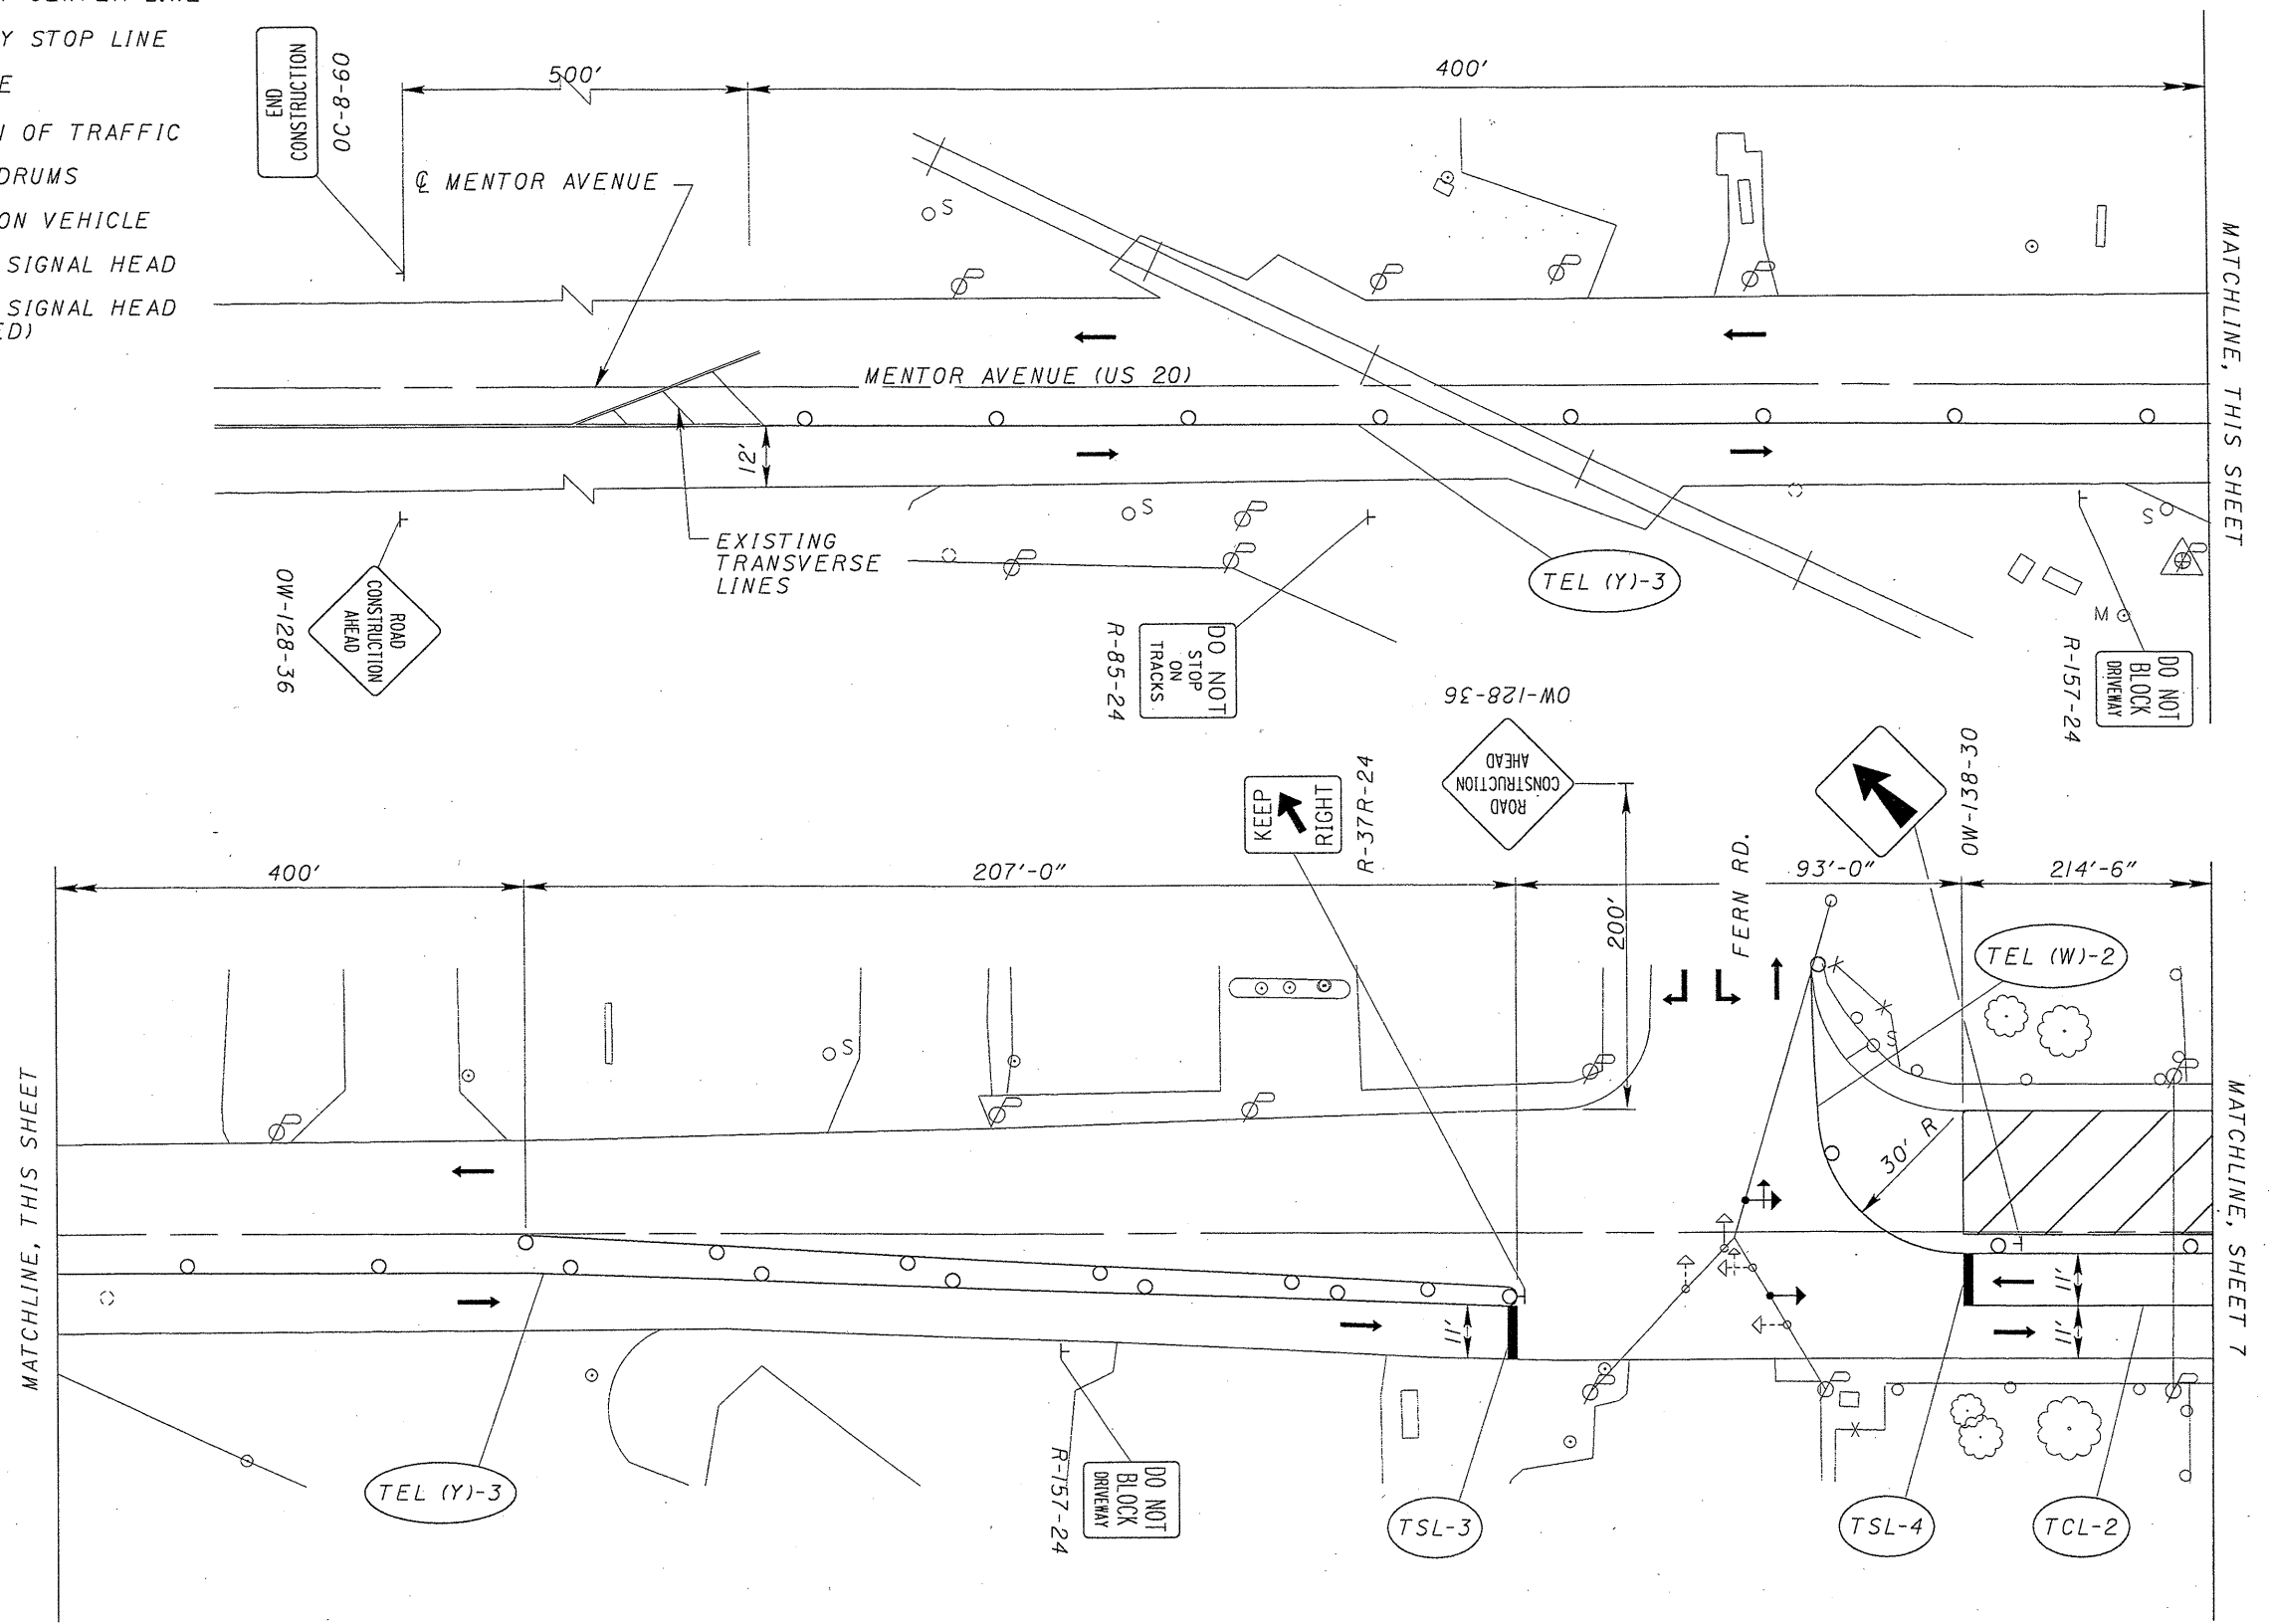

HORIZONTAL SCALE IN FEET

CALCULATED T.K.H.
 CHECKED S.J.S.

MAINTENANCE OF TRAFFIC PHASE 2

LAK-20-14.34
LAK-44-5.10

NOTE: SEE TRAFFIC SIGNAL DETAILS ON SHEET 8 FOR LOCATIONS OF RELOCATED SIGNAL HEADS.