


CALCULATED
TKH
CHECKED
SJS

MAINTENANCE OF TRAFFIC PHASE 2

LAK-20-14.34
LAK-44-5.10

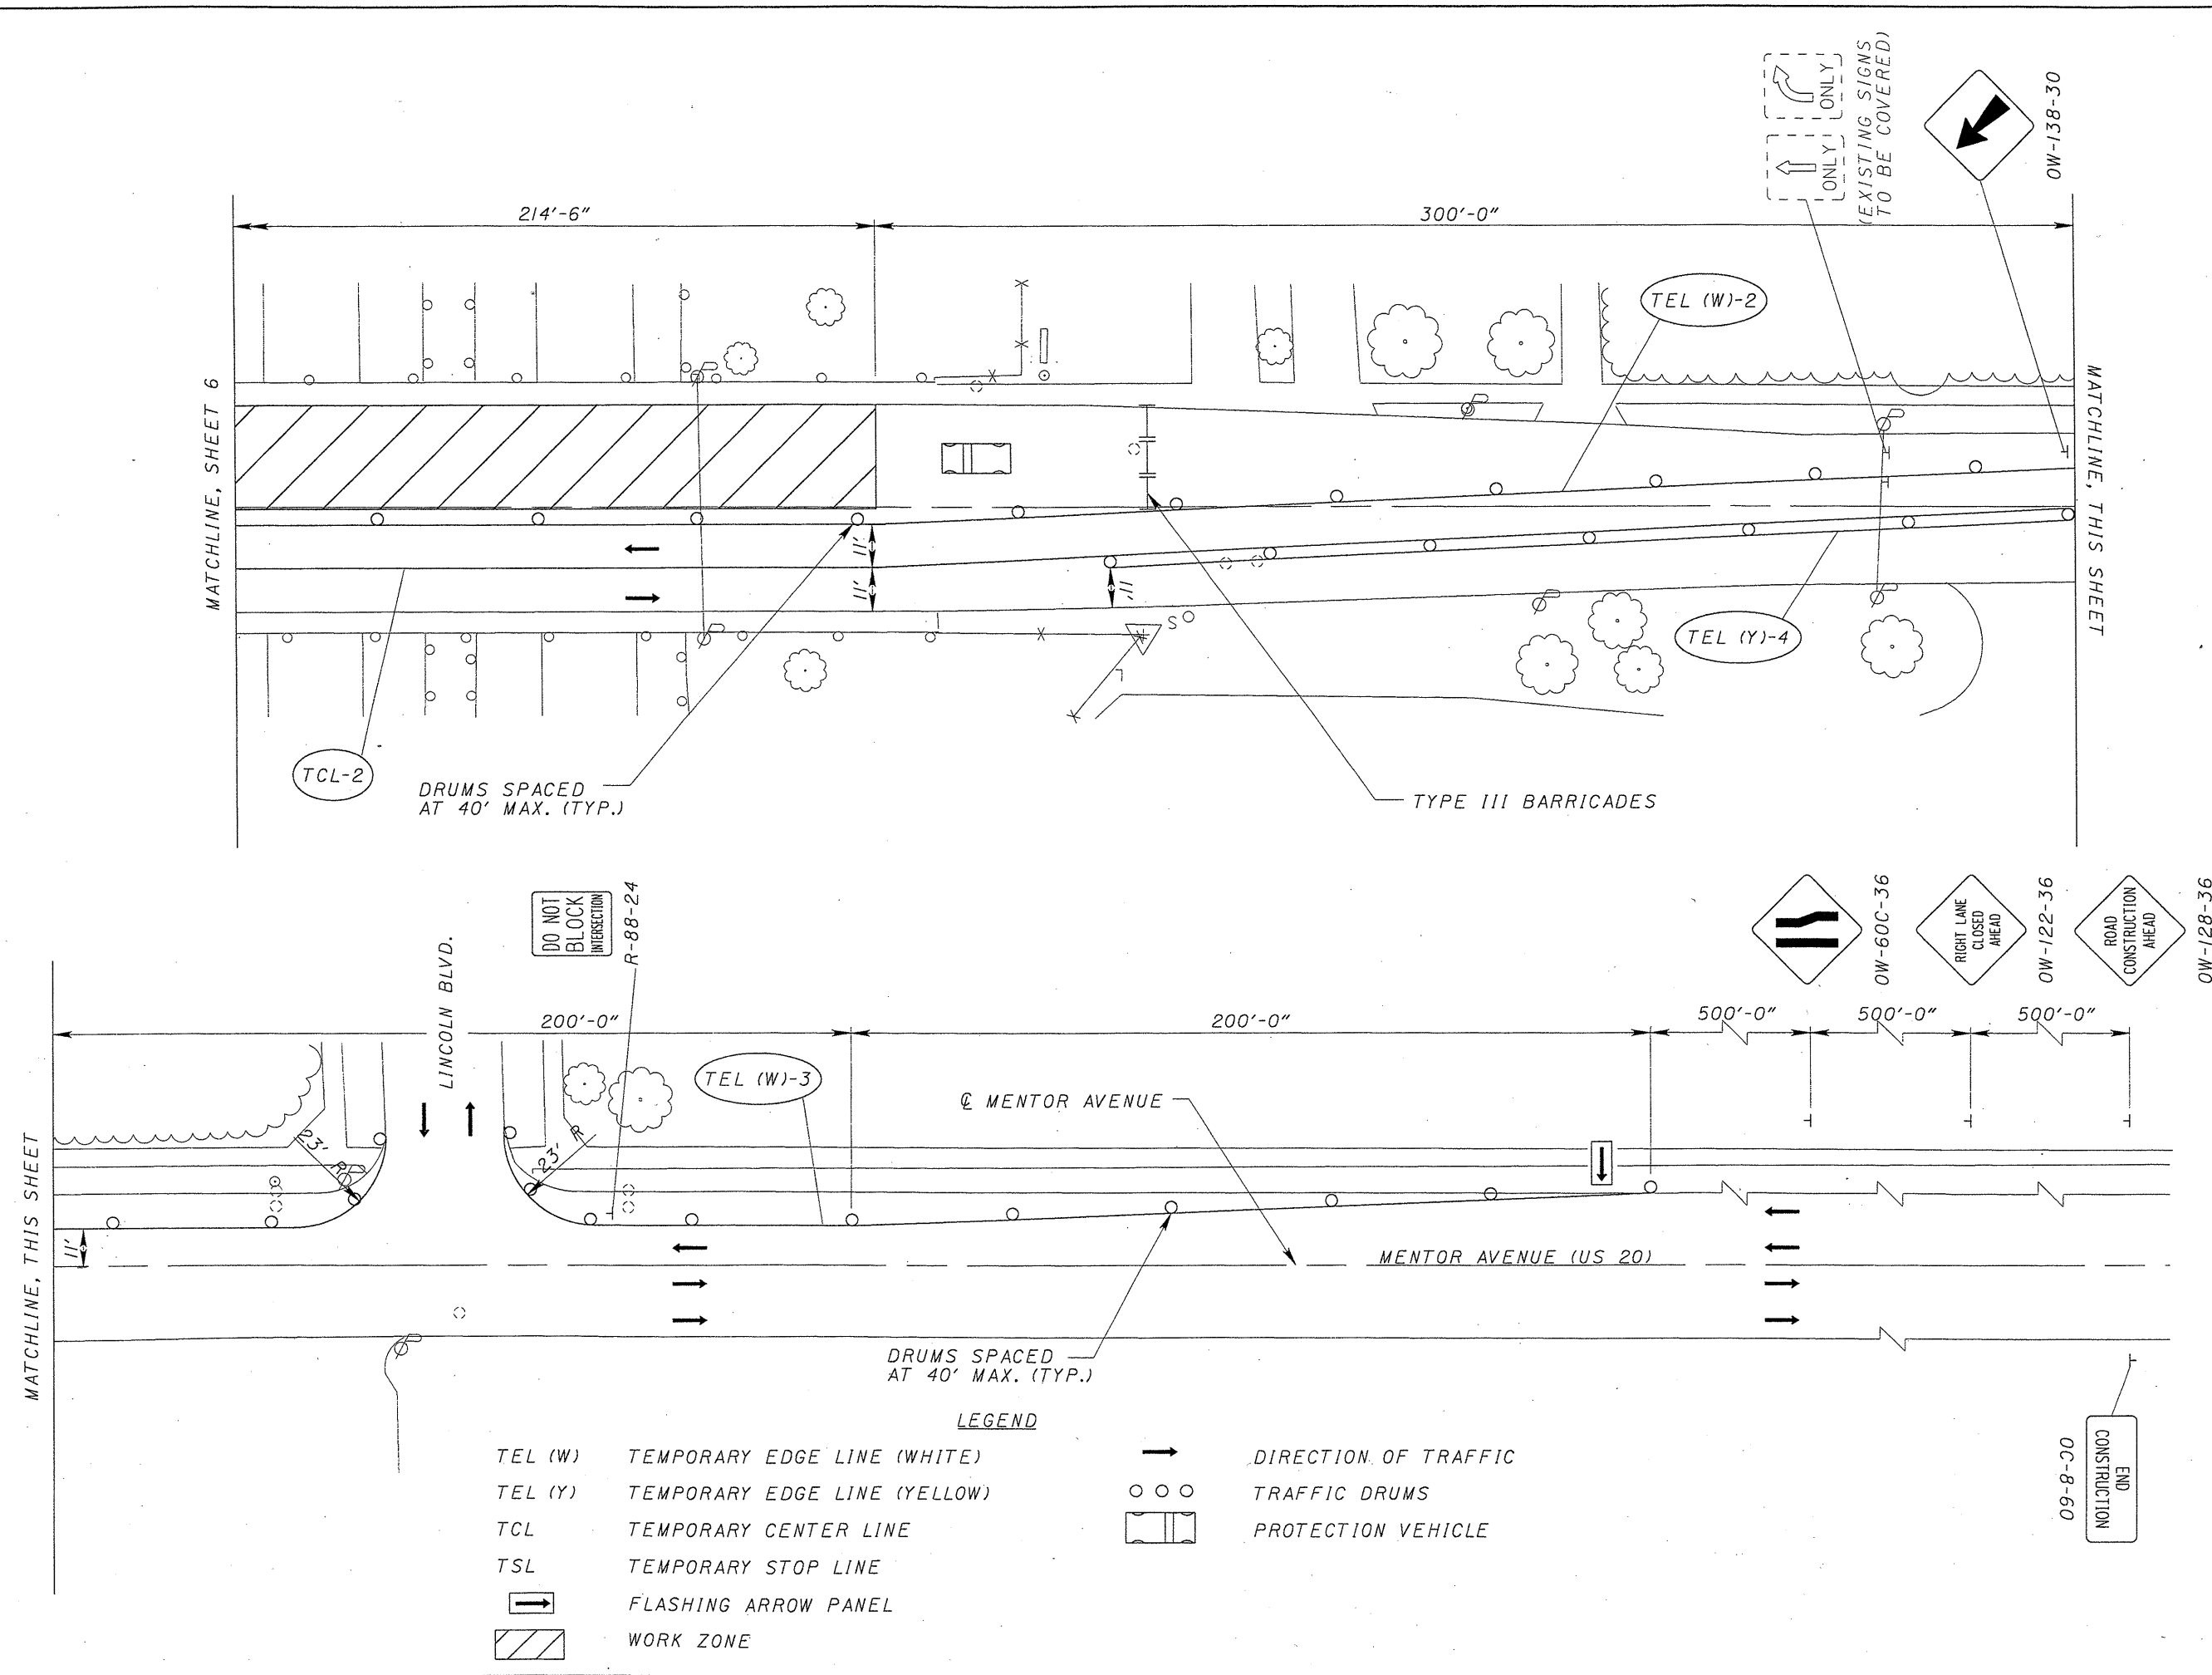

- LEGEND**
- TEL (W) TEMPORARY EDGE LINE (WHITE)
 - TEL (Y) TEMPORARY EDGE LINE (YELLOW)
 - TCL TEMPORARY CENTER LINE
 - TSL TEMPORARY STOP LINE
 - FLASHING ARROW PANEL
 - WORK ZONE
 - DIRECTION OF TRAFFIC
 - TRAFFIC DRUMS
 - PROTECTION VEHICLE