



DESIGNED	DCP	CHECKED	MAR
DRAWN	DCF	REVIEWED	
REVIEWED	DWL	DATE	4-28-00
		STRUCTURE FILE NUMBER	4302133

DECK PLAN AND PROFILE
 BRIDGE NO. LAK-20-1434
 US ROUTE 20 OVER STATE ROUTE 44

LAK-20-14.34
LAK-44-5.10

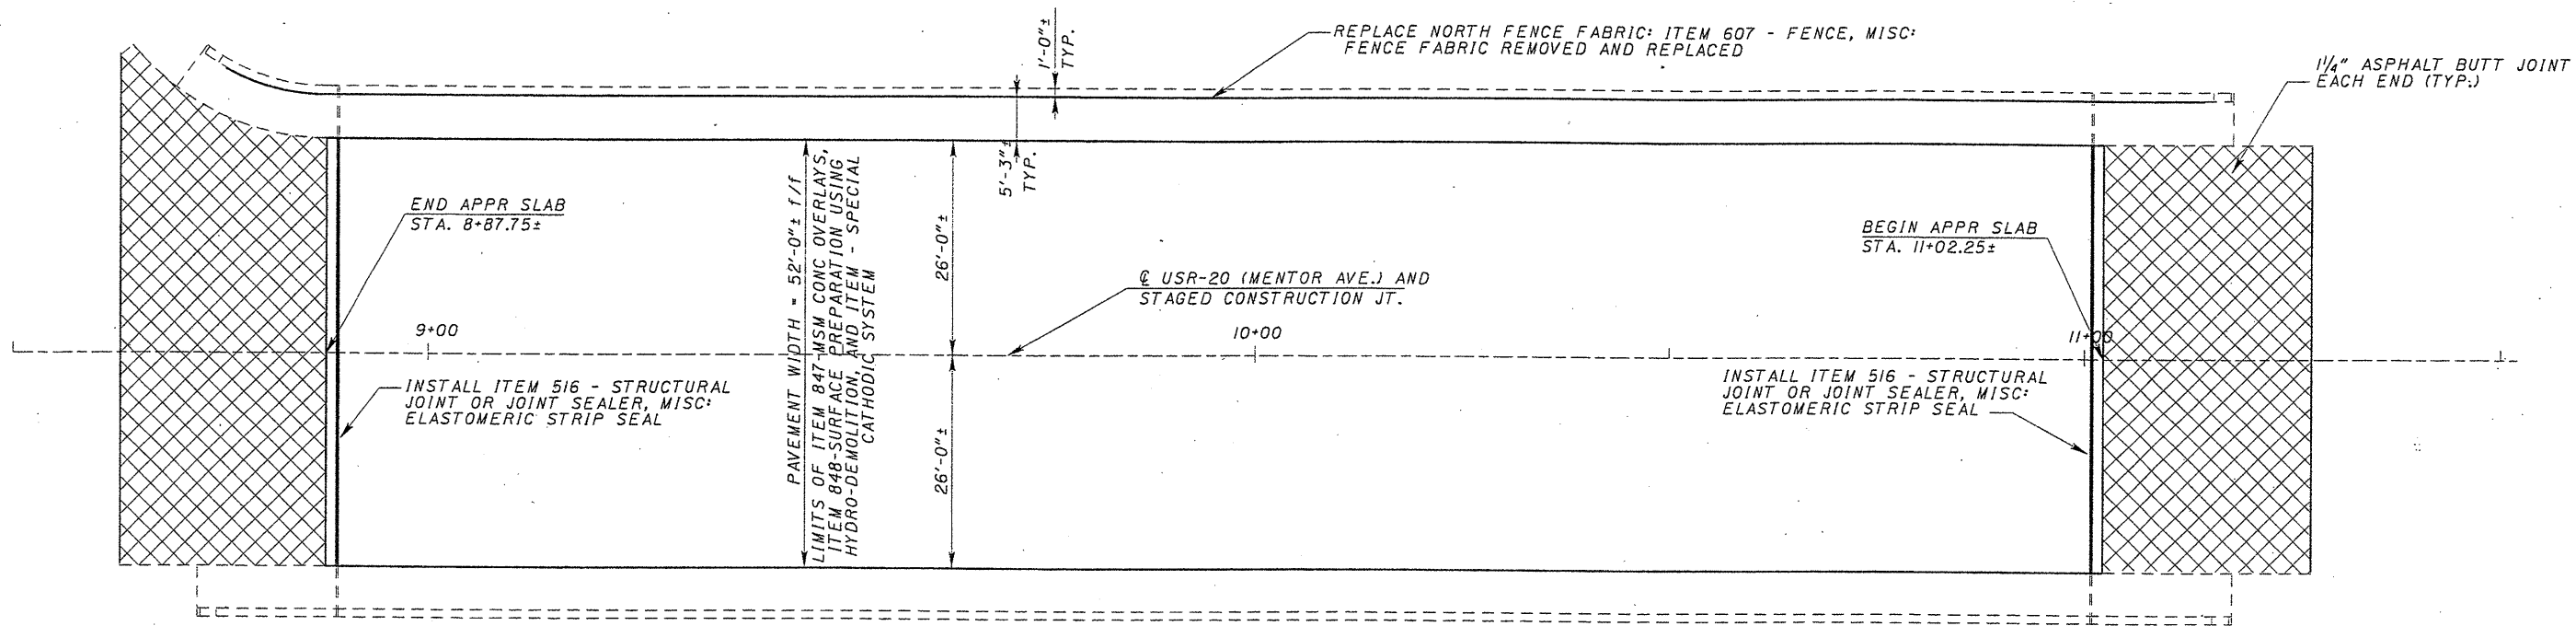

DECK PLAN

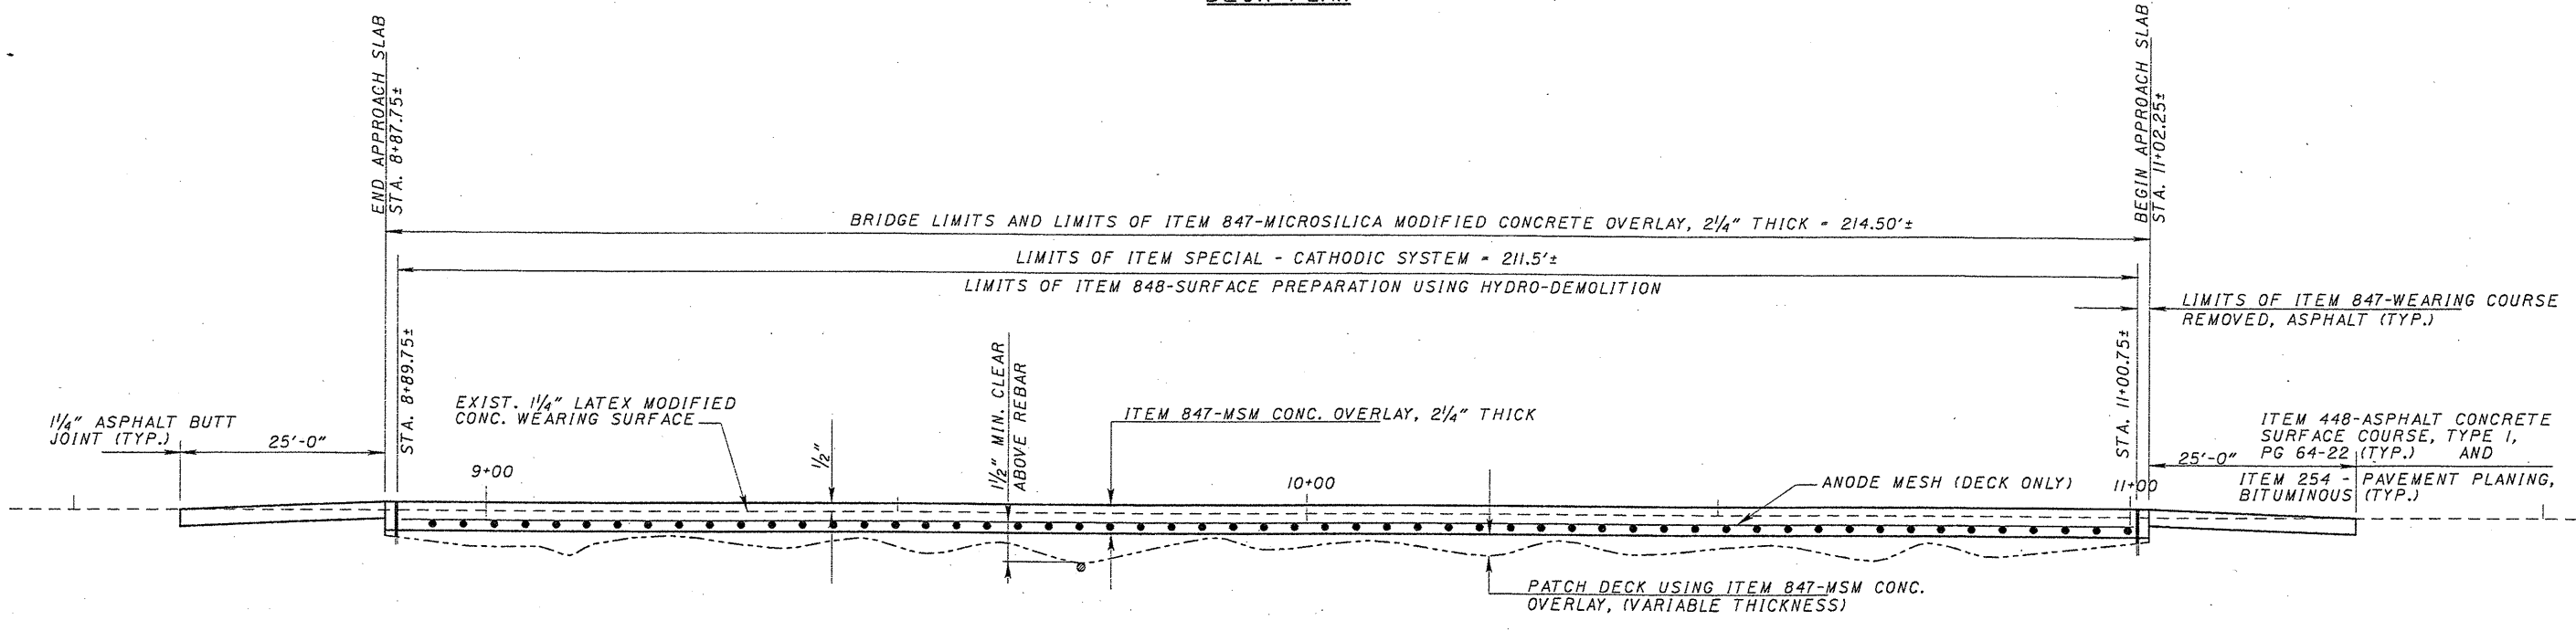

WEARING SURFACE PROFILE (SCALE EXAGGERATED)

- LEGEND**
- CONC - CONCRETE
 - F/F - FACE TO FACE
 - JT. - JOINT
 - MIN. - MINIMUM
 - MSM - MICROSILICA MODIFIED
 - TYP. - TYPICAL