
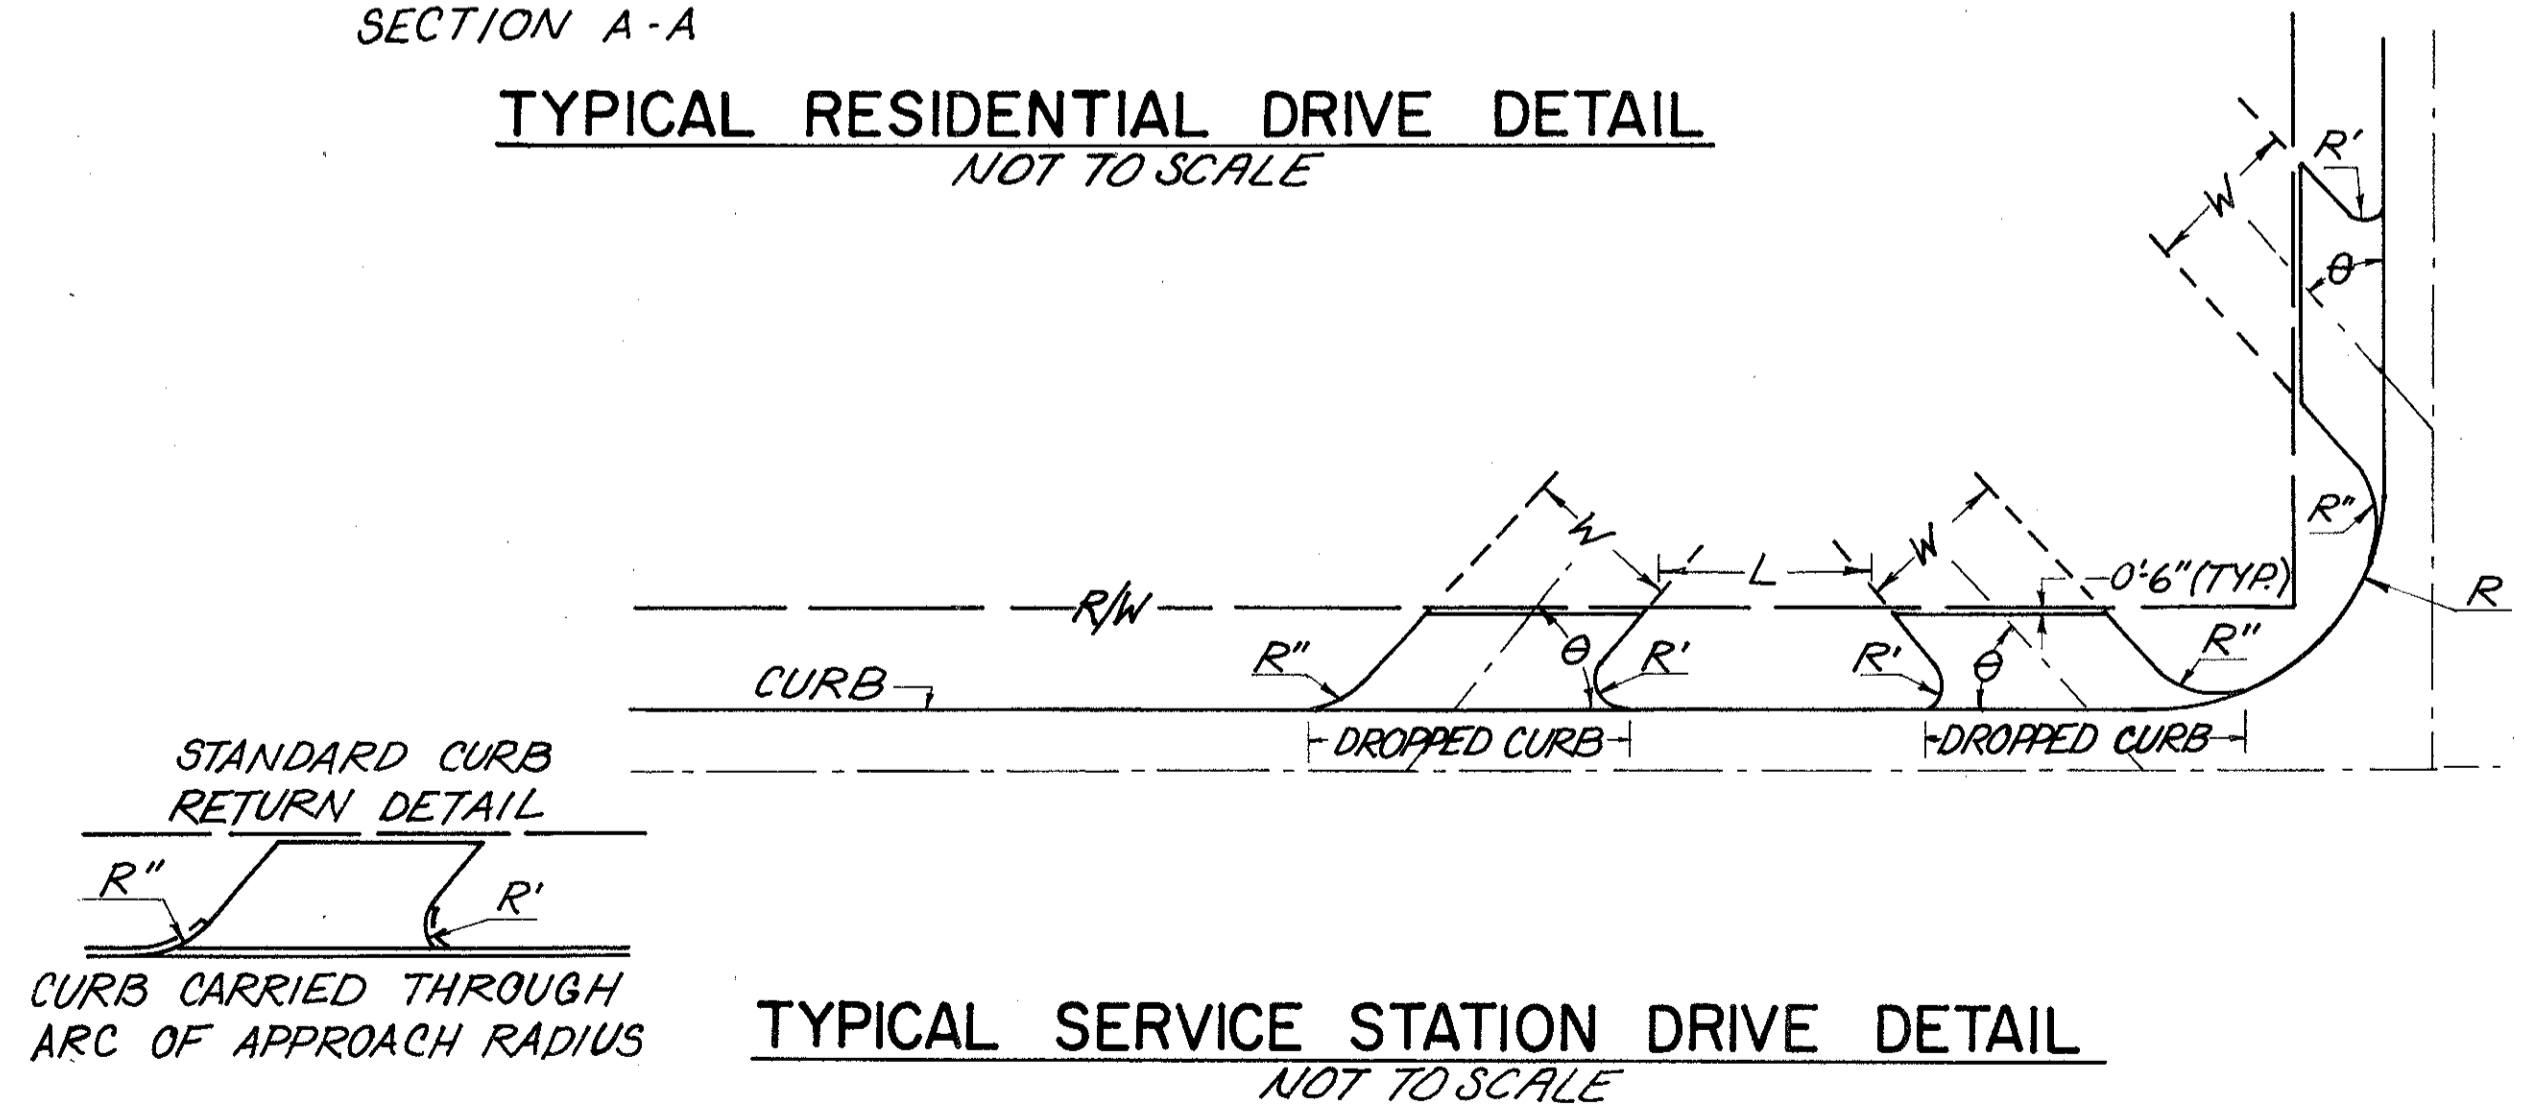
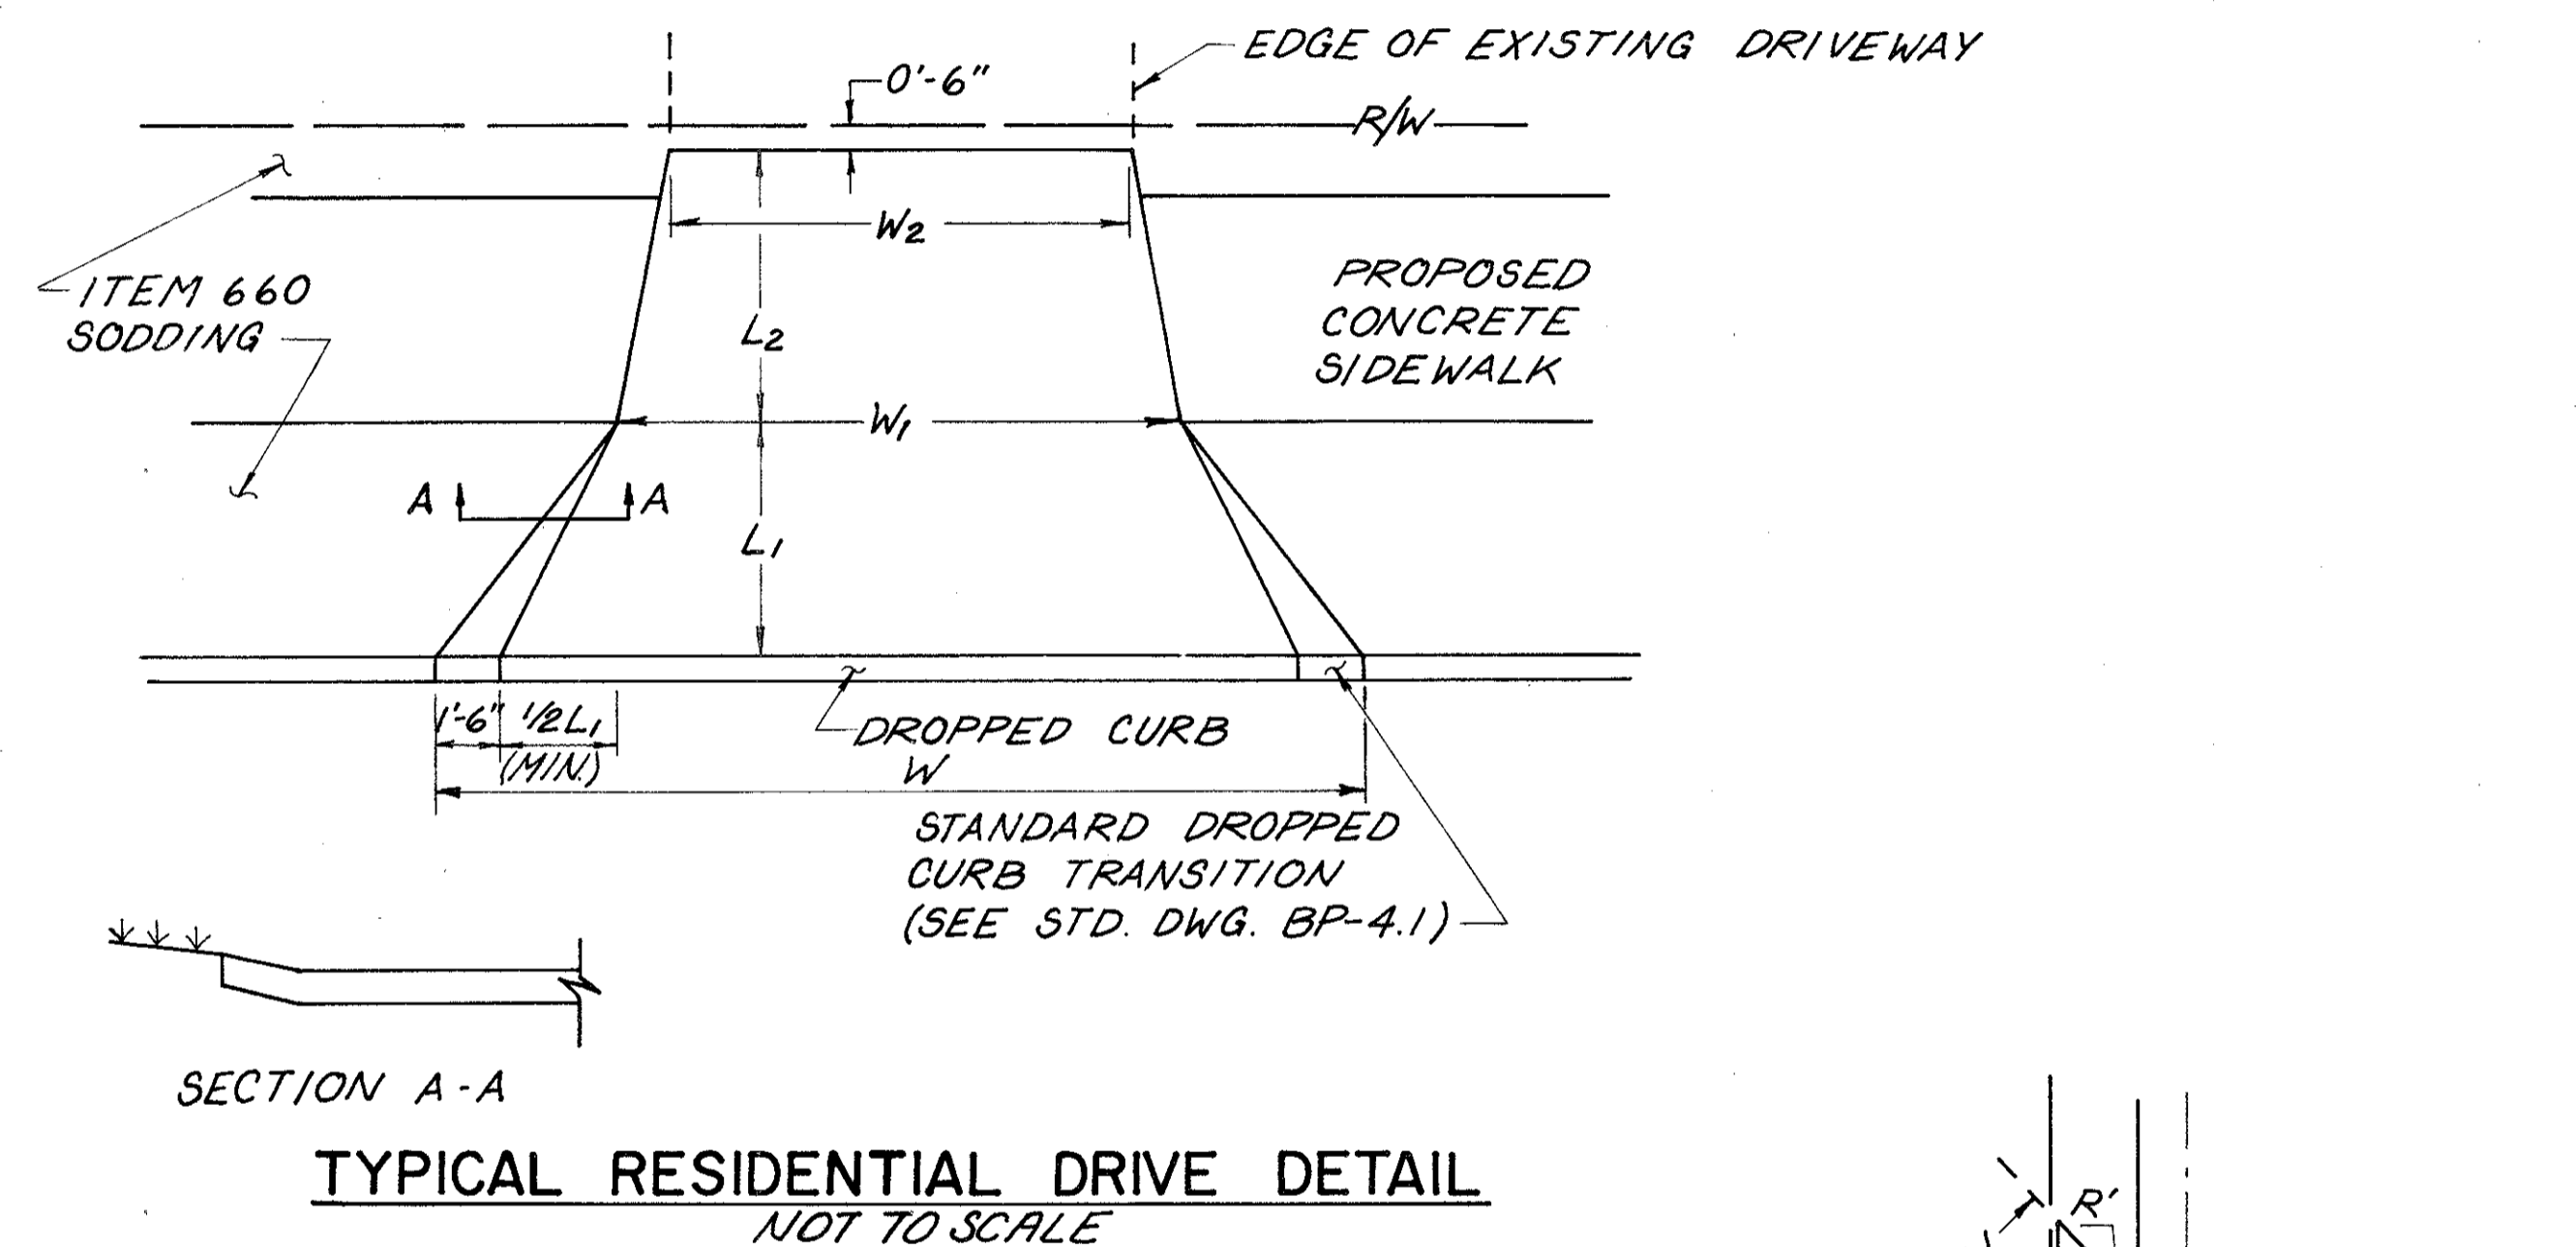


MISCELLANEOUS DETAILS

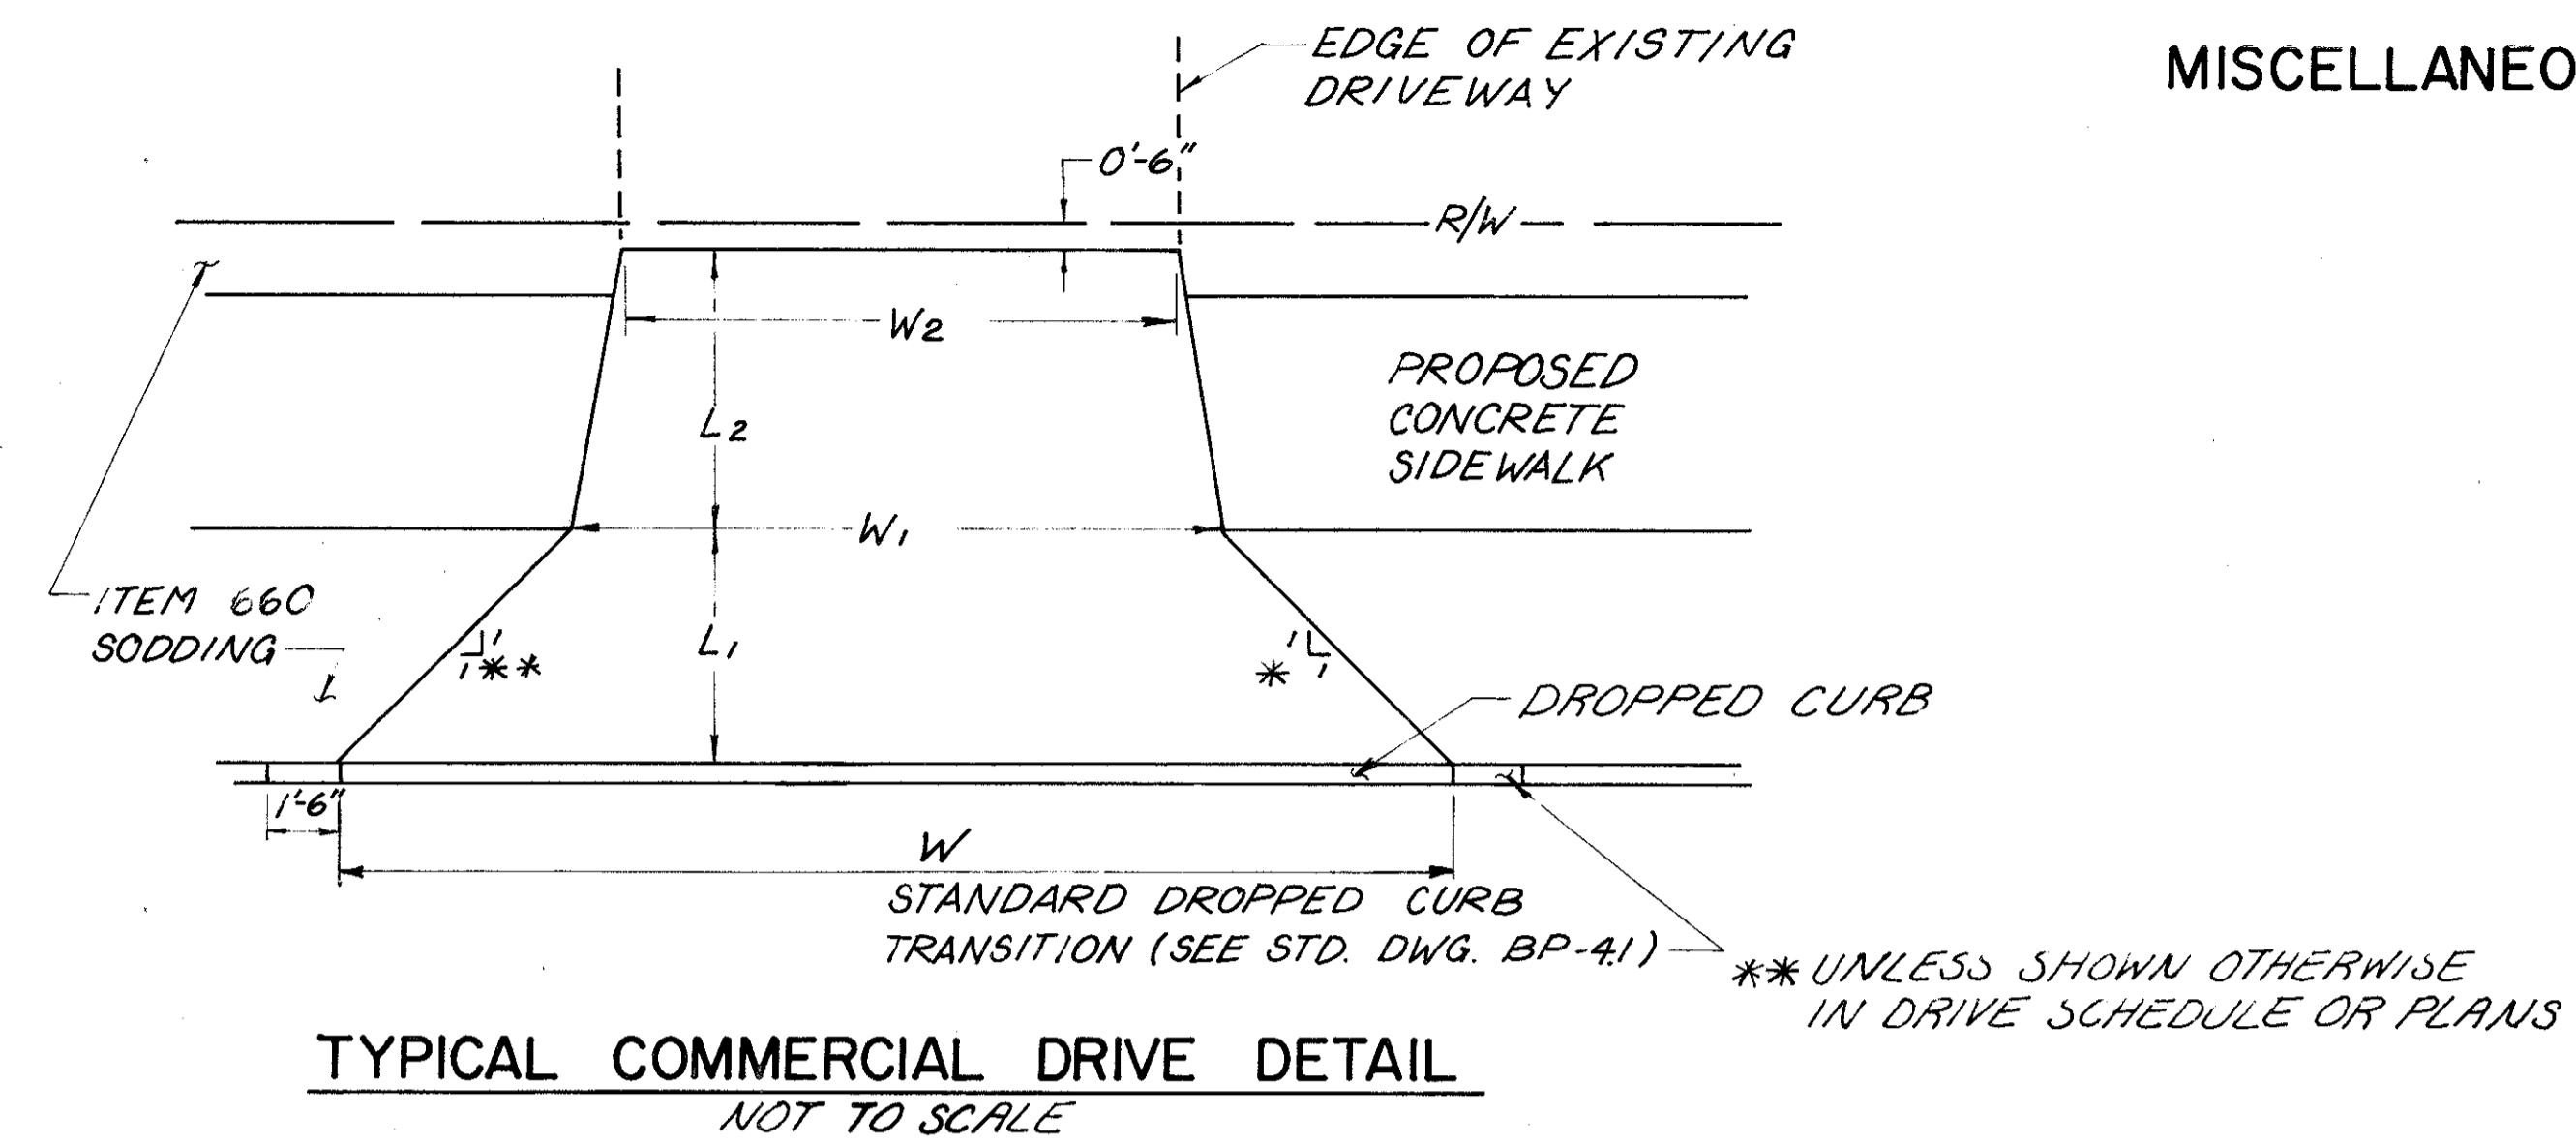

ERIE STREET (U.S.R.20) - DRIVE SCHEDULE

SHEET NO.	STATION	SIDE-SKEW ANGLE**	DRIVE-WAY TYPE	DIMENSIONS (FEET)					AREA (SQ. YD.)		6" ITEM 452 (SQ. YD.)	8" ITEM 452 (SQ. YD.)	ITEM 202 PAV'T REM (SQ. YD.)	ITEM 203 EXCAV. (CU. YD.)
				L1	L2	W	W1	W2	APRON	DRIVE				
34	579+75	LT-0	RES	8.5	5	28.5	17	15	21.5	8.9	30.4		9.5	3.6
34	580+75	RT-0	COM	7.5		31	16		19.6			19.6	18.4	1.0
34	581+26	LT-0	COM	8.5	5	45	28	20	34.5	13.4		47.9	46.3	1.4
34	581+68	RT-0	COM	8		44	28		32.0			32.0	27.1	1.3
34	582+18	RT-0	COM	8.5		32	15		22.2			22.2	17.5	1.3
34	582+80	LT-0	RES	8.5	5	23.5	12	10	16.8	6.2	23.0		6.1	2.8
34	583+00	LT-0	RES	8.5	5	23.5	12	8	16.8	5.6	22.4		5.6	2.8
34	583+57	LT-0	RES	8.5	5	23.5	12	8	16.8	5.6	22.4		5.6	2.8
34	584+14	RT-0	RES *	8.5		33.5	22		26.3		26.3		24.3	0.4
34	584+20	LT-0	COM	8.5	5	33	16	15	23.2	8.7		31.9	25.7	1.5
34	584+60	RT-0	RES	8.5		23.5	12		16.8		16.8		13.7	0.5
34	585+06	LT-0	COM	8.5	5	35	18	17	25.1	9.8		34.9	18.0	1.3
34	585+09	RT-0	RES	8.5		24.5	13		17.8		17.8		15.6	0.2
34	585+29	LT-0	RES	8.5	5	23.5	12	10	16.8	6.2	23.0		6.7	2.8
34	585+84	LT-0	RES	8.5	5	23.5	12	6	16.8	5.0	21.8		14.9	1.1
34	586+78	LT-0	RES	8.5	5	23.5	12	9	16.8	5.9	22.7		5.9	2.8
34	587+00	LT-0	RES	8.5	5	23.5	12	8	16.8	5.6	22.4		5.6	2.8
35	587+43	LT-0	RES	8.5	5	26.5	15	12	19.6	7.5	27.1		7.8	3.3
35	587+73	RT-0	RES	8.5		23.5	12		16.8		16.8		14.2	0.5
35	587+94	LT-0	RES	8.5	5	23.5	12	8	16.8	5.6	22.4		6.1	2.8
35	588+19	RT-0	RES	8.5		23.5	12		16.8		16.8		16.3	0.1
35	588+74	RT-0	RES	8.5		26.5	15		19.6		19.6		15.6	0.7
35	589+26	RT-0	RES	8.5		23.5	12		16.8		16.8		13.7	0.6
35	589+60	RT-0	RES	8.5		23.5	12		16.8		16.8		13.7	0.6
35	590+08	RT-0	RES	8.5		23.5	12		16.8		16.8		12.3	0.5
35	590+17	LT-0	COM	8.5	5	97	80	80	83.6	44.5		128.1	138.9	
35	590+28	RT-0	RES	8.5		23.5	12		16.8		16.8		8.1	1.5
35	590+69	RT-0	RES	8.5		25.5	14		18.7		18.7		16.6	0.4
35	591+23	RT-0	RES	8.5		23.5	12		16.8		16.8		16.8	
35	592+27	RT-0	RES	8.5		26.5	15		19.6		19.6		18.2	0.3
35	592+38	LT-0	COM	8.5	5	29	12	9	19.4	5.9		25.3	46.6	0.3
35	592+78	LT-0	RES	8.5	5	23.5	12	8	16.8	5.6	22.4		5.6	2.8
35	593+18	RT-0	RES	8.5		24.5	13		17.8		17.8		15.6	0.4
35	593+37	RT-0	RES	8.5		23.5	12		16.8		16.8		13.5	0.6
35	593+77	LT-0	RES	8.5	5	23.5	12	10	16.8	6.2	23.0		6.1	2.8
35	593+91	RT-0	RES	8.5		23.5	12		16.8		16.8		13.7	0.5
36	594+32	LT-0	RES *	8	5	32	21	24	23.6	12.5	36.1		12.5	4.0
36	595+56	RT-9F	RES	9		24	12		18.3		18.3		14.5	0.7
36	596+98	RT-0	COM	12	5	59	35	35	62.7	19.5		82.2	14.5	14.0
SUBTOTAL											625.2	424.1	692.9	67.8

\* COMPOUND DRIVE  
\*\* ANGLE IN DEGREES  
F DENOTES FORWARD OF STATIONING  
R DENOTES REARWARD OF STATIONING  
RES RESIDENTIAL DRIVE  
COM COMMERCIAL DRIVE

ERIE STREET (U.S.R.20) - DRIVE SCHEDULE

SHEET NO.	STATION	SIDE-SKEW ANGLE**	DRIVE-WAY TYPE	DIMENSIONS					AREA (SQ. YD.)		8" ITEM 452 (SQ. YD.)	ITEM 202 PAV'T REM. (SQ. YD.)	ITEM 203 EXCAV. (CU. YD.)	
				R (FT.)	R' (FT.)	R'' (FT.)	W (FT.)	L (FT.)	theta (DEG.)	APRON				DRIVE
24	10+61 (RICHMOND ST.)	LT-15F	SERVICE	55	3	5	25	N/A	75	12.0	11.1	23.1	41.7	
24	535+21	RT-0	SERVICE	55	3	5	25	42	90	11.9	16.2	28.1	154.0	
24	535+88	RT-0	SERVICE	N/A	3	5	35	42	90	24.2	19.5	43.7	116.0	
27	10+36 (ST. CLAIR ST.)	LT-0	SERVICE	50	5	5	22	N/A	90	19.5	12.3	31.8	50.6	1.0
27	547+89	RT-0	SERVICE	50	3	5	35	62	90	24.8	19.5	44.3	80.4	1.0
28	548+87	RT-0	SERVICE	N/A	5	10	35	62	90	38.0	19.5	57.5	75.0	0.1
29	551+86	LT-0	SERVICE	N/A	5	15	35	41	90	41.0	19.5	60.5	4.4	22.8
29	552+57	LT-0	SERVICE	50	5	7.5	26	41	90	27.0	13.9	40.9	152.0	
29	9+55 (STATE ST.)	RT-0	SERVICE	50	5	7.5	25	N/A	90	24.2	13.9	38.1	80.2	
29	554+78	LT-45R	SERVICE	50	5	25	35	N/A	45	48.6	27.8	76.4	142.0	
TOTAL											444.4	896.3	24.9	