


TYPICAL SECTIONS FOR PAVEMENT REPLACEMENT WITHIN WORK AGREEMENT

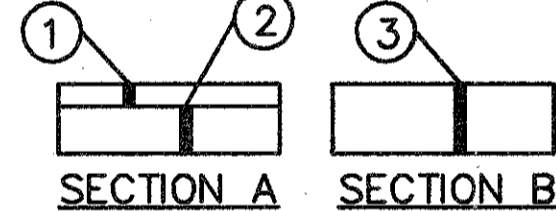


NOTE: USE SECTION A FOR R-83 & R-84  
 USE SECTION B FOR R-82

- 1 ITEM 404 1" ASPHALT CONCRETE, AC-20 (DRIVEWAYS)
- 2 ITEM 301 5" BITUMINOUS AGGREGATE BASE, AC-20
- 3 ITEM 452 8" PLAIN CONCRETE PAVEMENT

CURB RAMP SCHEDULE

STATION	TYPE
540+36, LT.	2
540+36, RT.	2
540+52, RT.	2
540+82, RT.	2

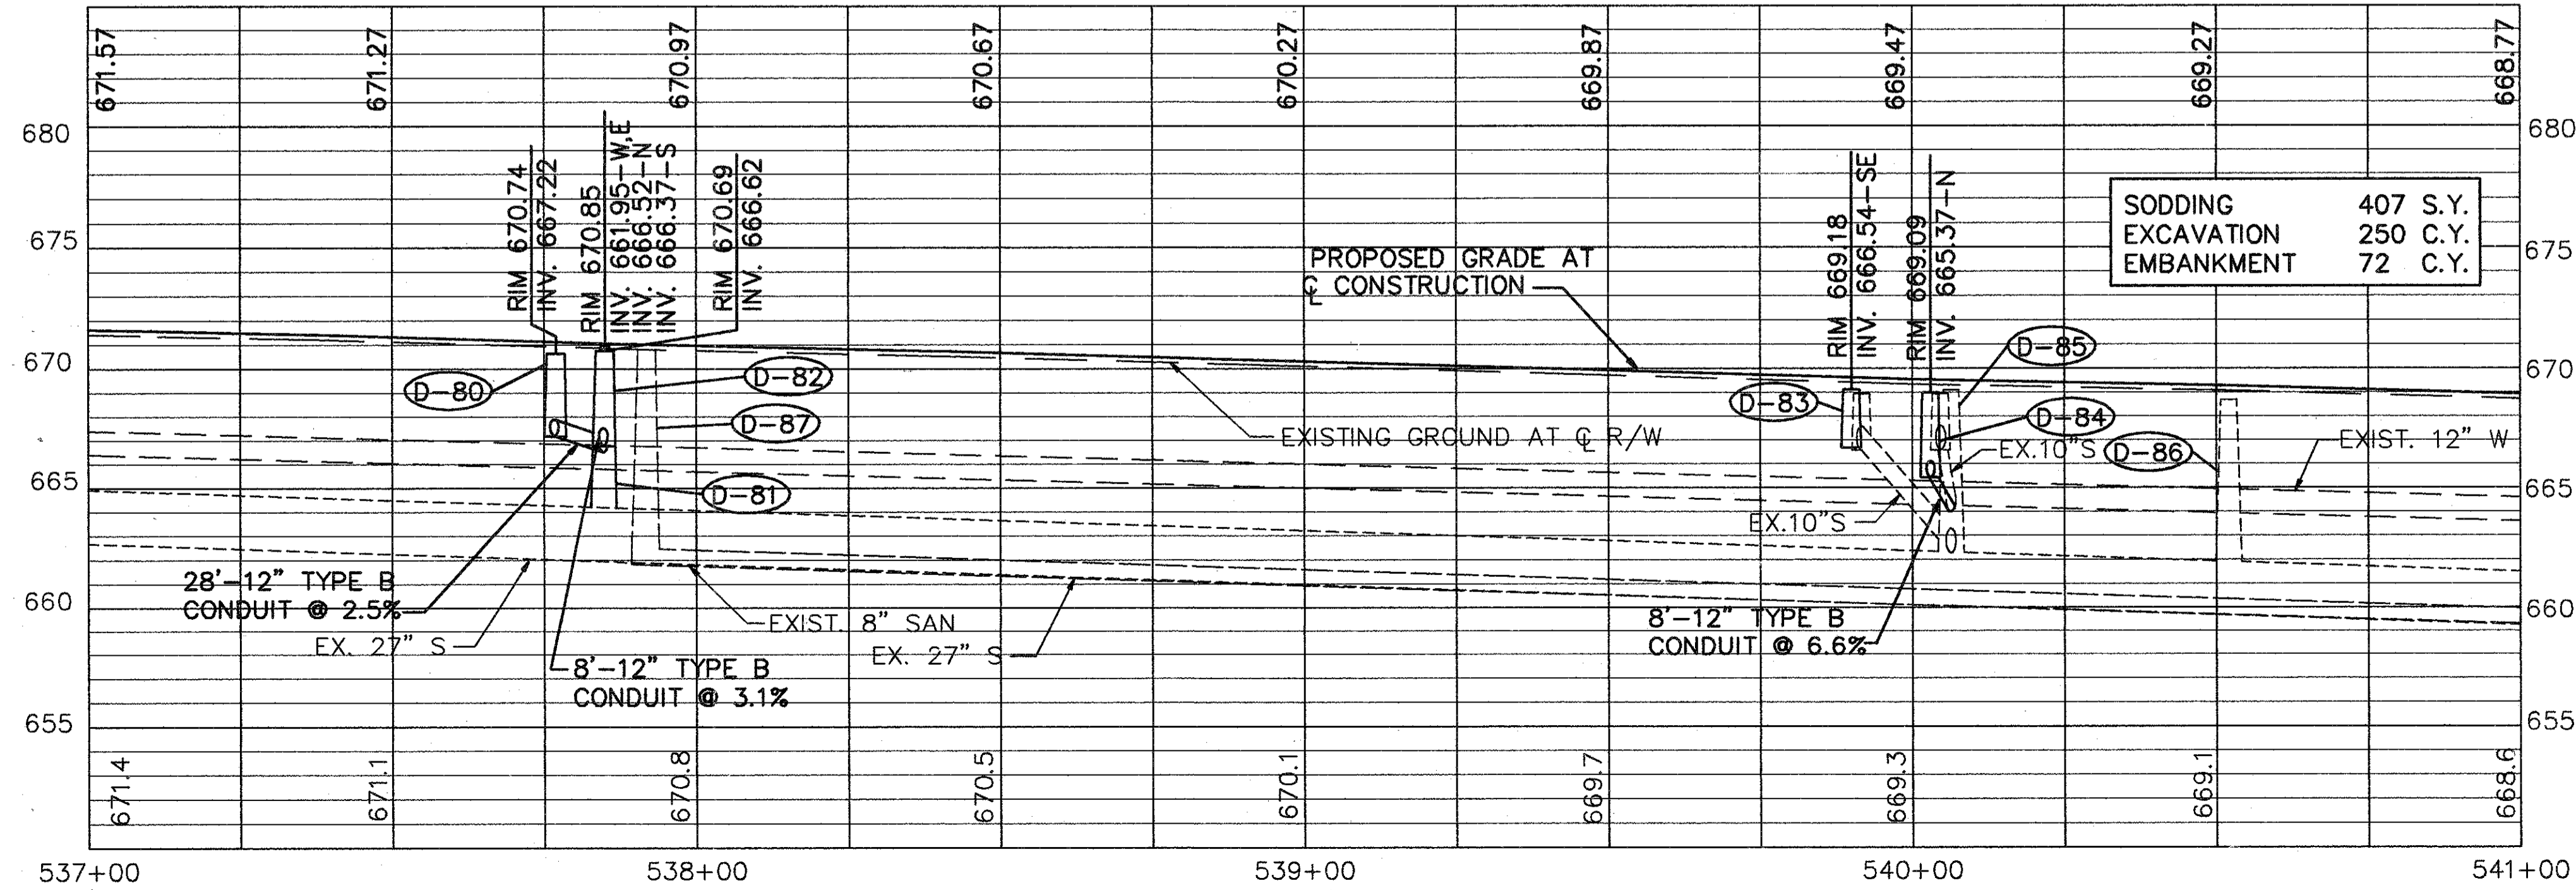

ROADWAY

REF.	FROM	TO	SIDE	LN. FT.	LN. FT.	EACH	EACH	EACH	EACH	LN. FT.	CU. YD.	SQ. YD.	CU. YD.	LN. FT.
D-80	537+77		16.9'LT.		28	1					5.2	15.6	10.6	
D-81	537+85		9'RT.					1					2.1	
D-82	537+85		16.9'RT.		8	1					1.5	4.5	4.7	
D-83	539+90		16.9'LT.	8		1							2.1	
D-84	540+03		16.9'RT.		8	1					1.5	4.5	4.1	
D-85	540+07		9'RT.						1					
D-86	540+52		9'RT.						1					
D-87	537+93		4'LT.						1					
D-88	539+90		21.5'LT.			5			1					
U-80	537+00	541+00	LT.							400				20
U-81	537+00	541+00	RT.							400				20
TOTAL				8	49	4	1	3	1	800	8.2	24.6	23.6	40

STA. 537+00 TO STA. 541+00