

SECTION
 ENG. NO.
 WIDTH
 YDS.

CM
 6-92
 SJS
 6-92


LAKE COUNTY
 LAK-20-15.75

OHIO
 REGION 5
 64
 80

END AREA
 CUT FILL

VOLUME
 CUT FILL

98
 -15

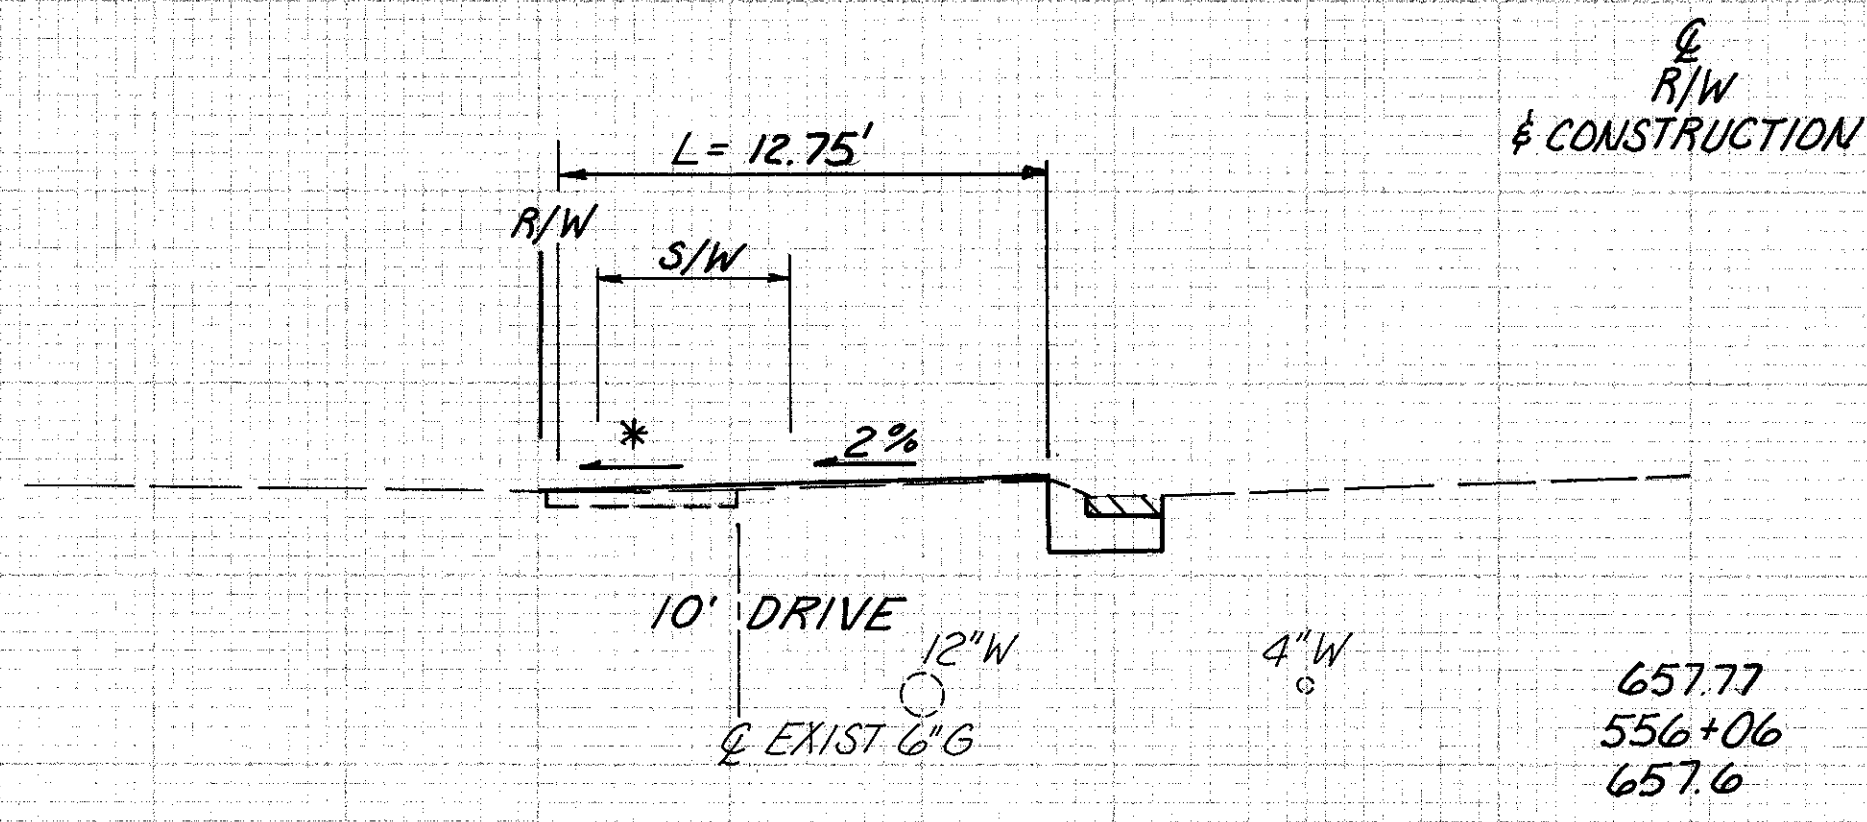


657.77
 556+06
 657.6

660
 655
 650

12 12
 - -1

17

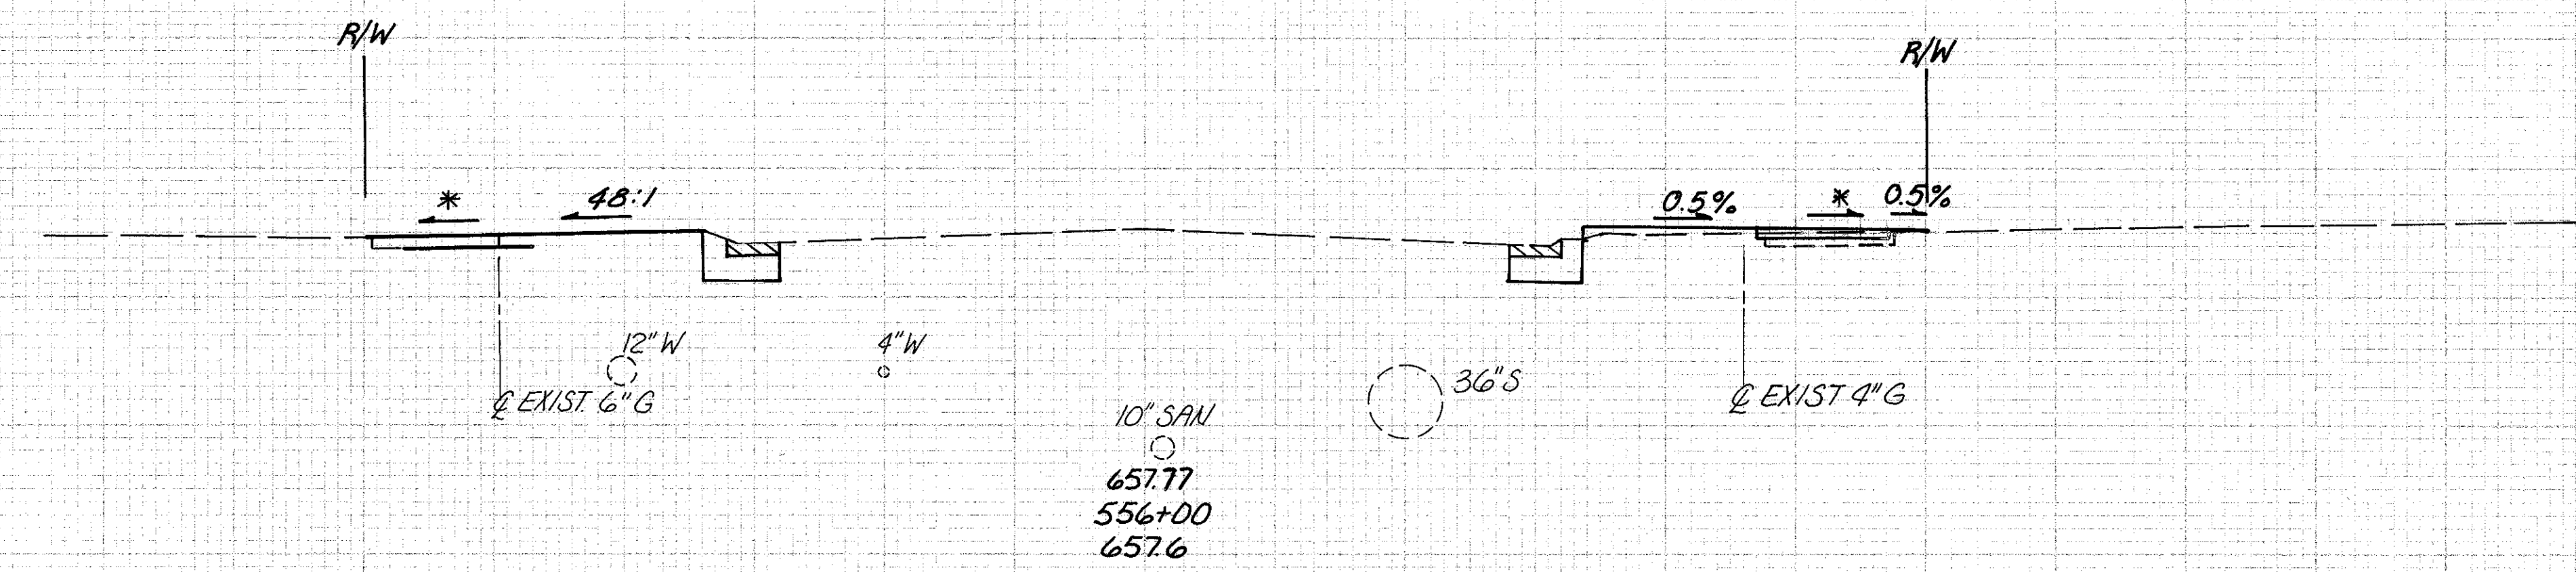


657.77
 556+00
 657.6

660
 655
 650

8 1

-15

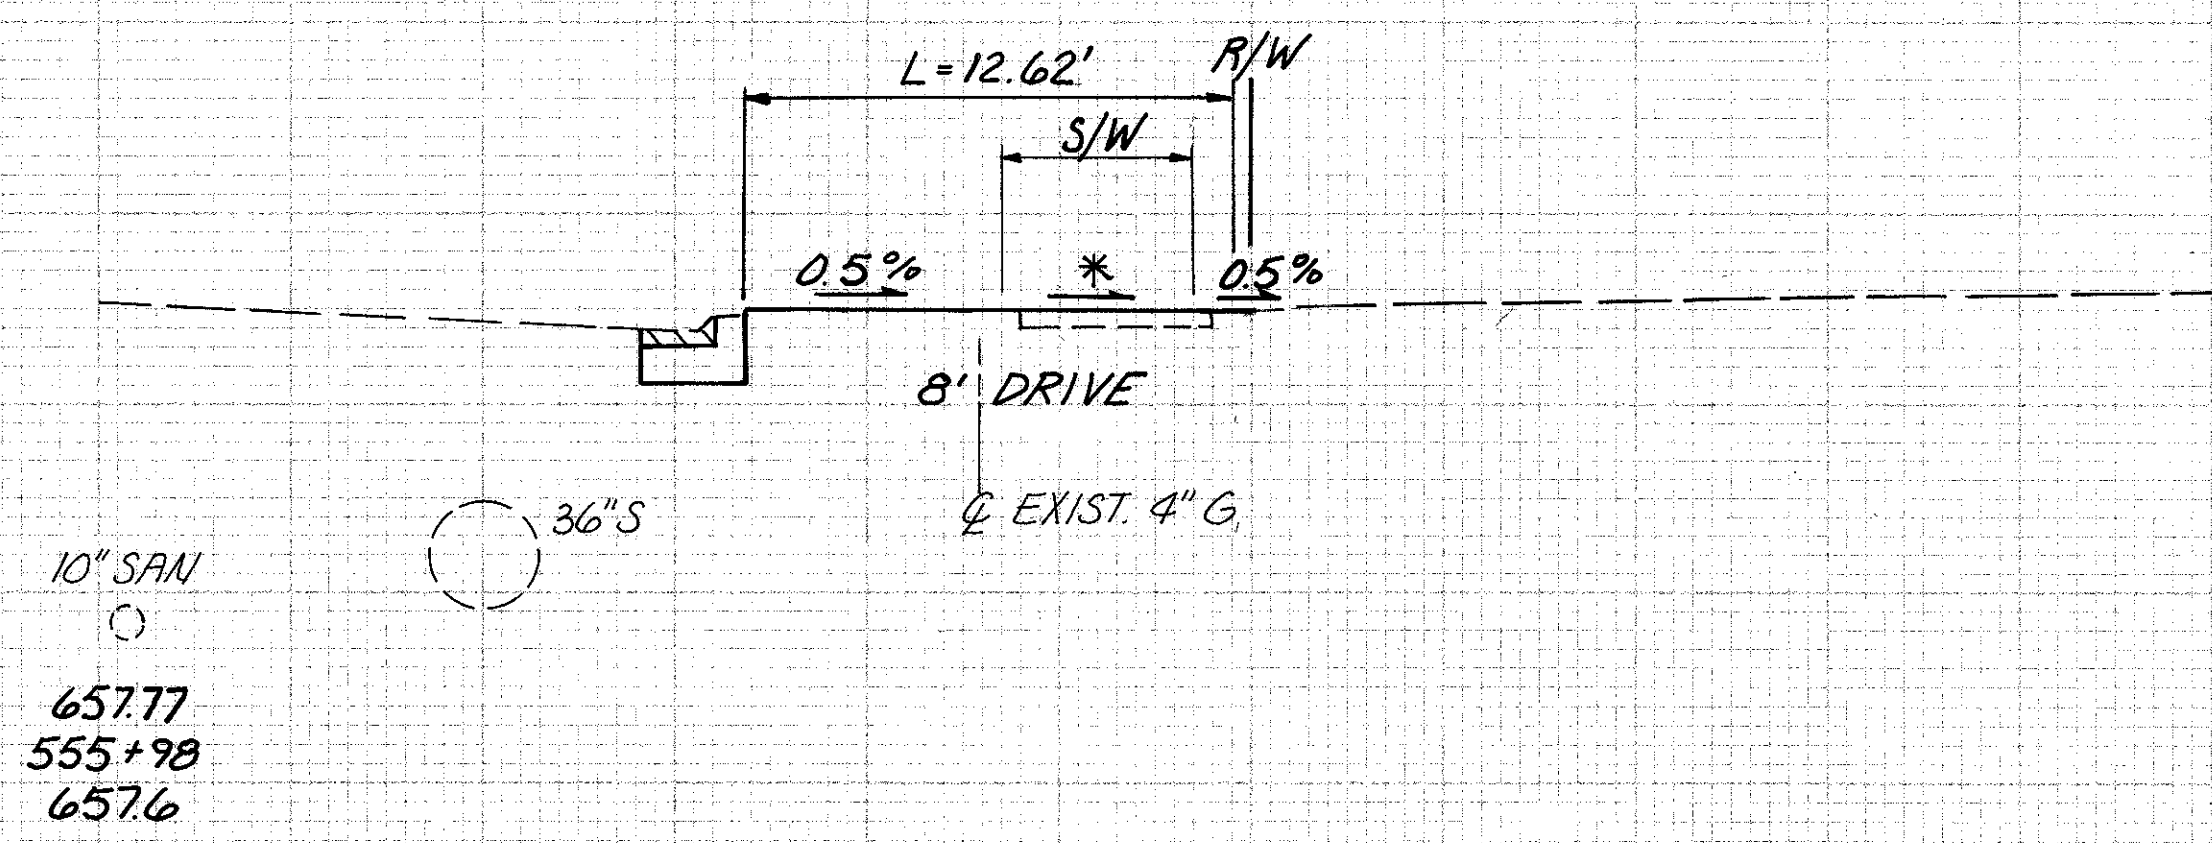


657.77
 555+98
 657.6

660
 655
 650

- -1

89

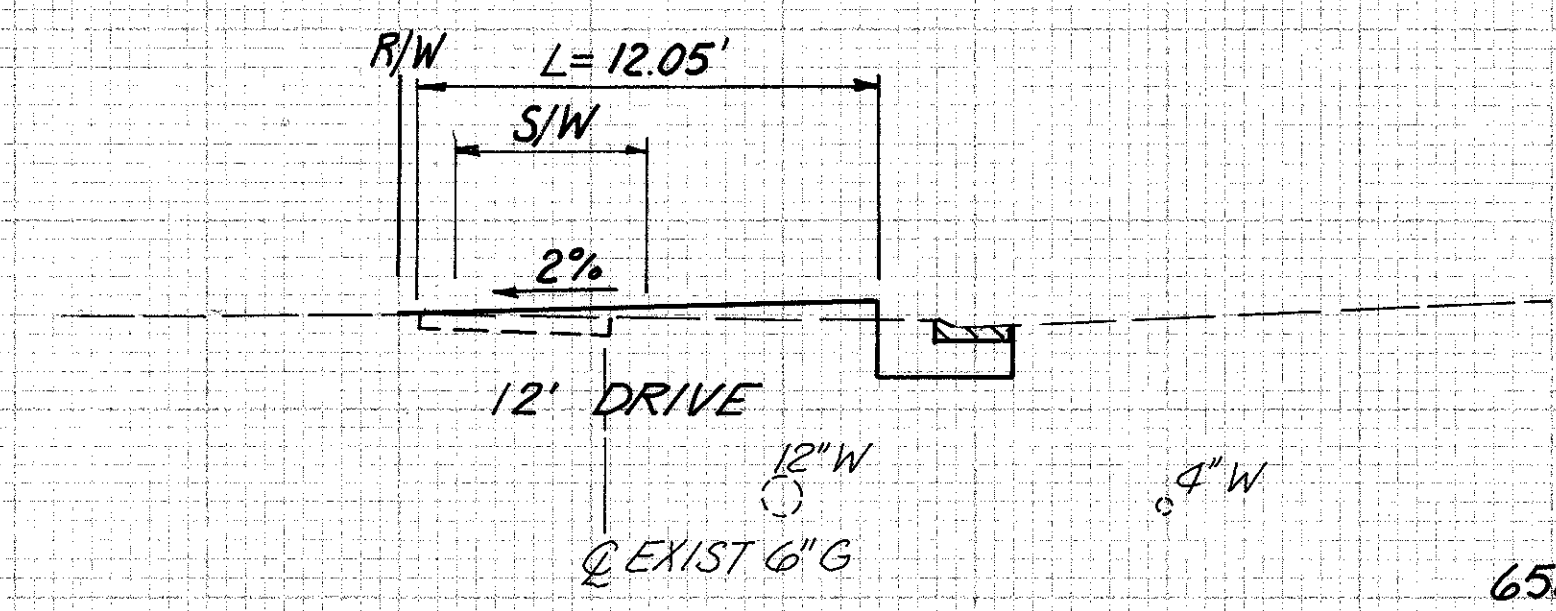

658.07
 555+64
 657.9

660
 655
 650

16 7

-12

* 1/4\"/>

PAVEMENT, CURB AND/OR
 CURB AND GUTTER REMOVED

50

25

CONSTRUCTION

25

50

CROSS SECTIONS STA. 555+64 TO STA. 556+06