




TYPICAL 10'-3 1/4" PANEL

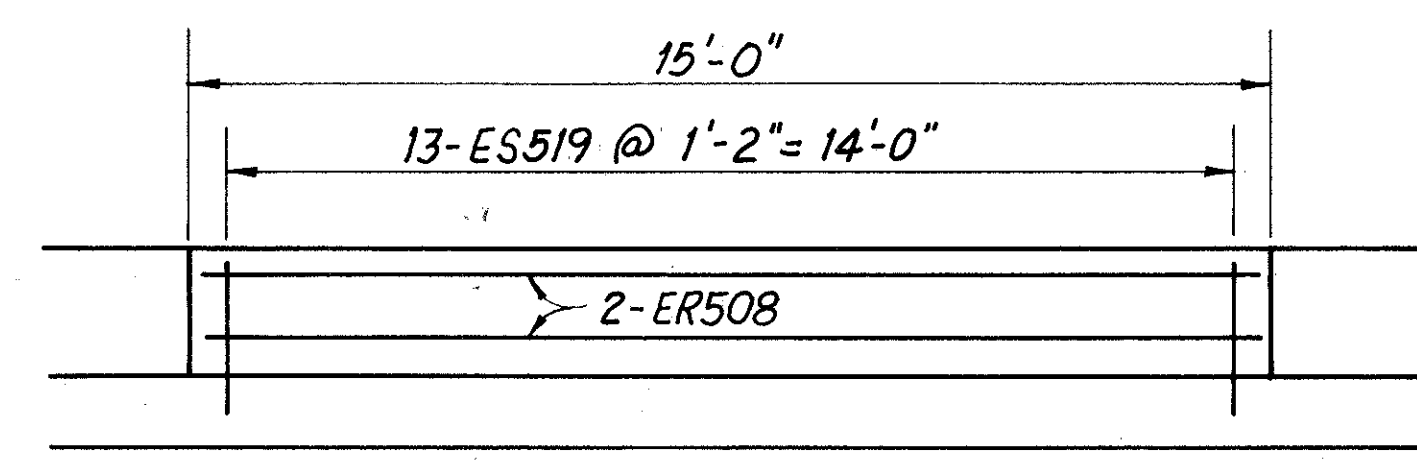


TYPICAL 15'-0" PANEL

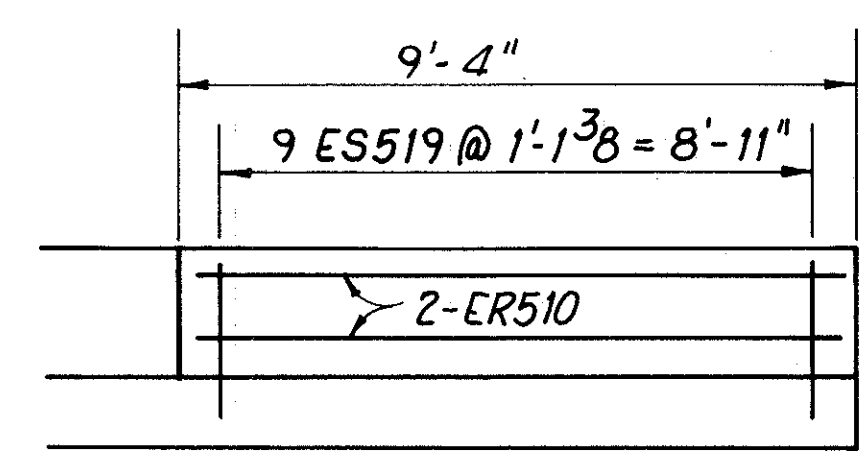


TYPICAL 9'-4" PANEL

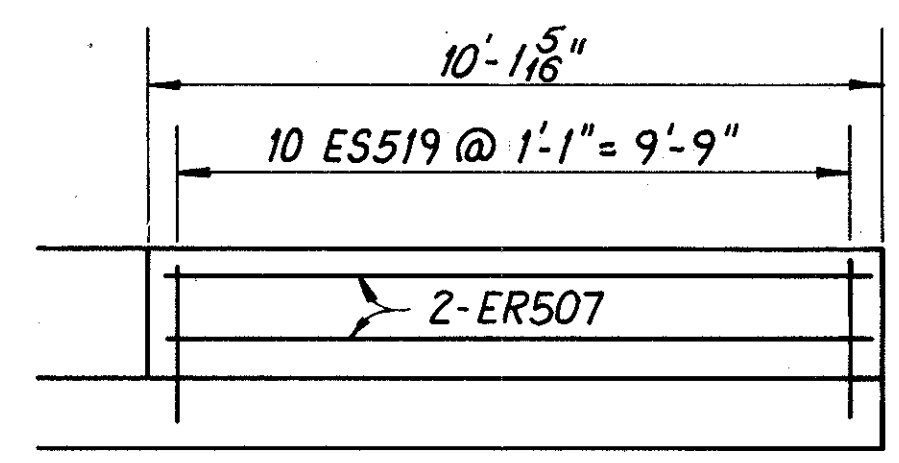

TYPICAL 10'-1 5/8" PANEL

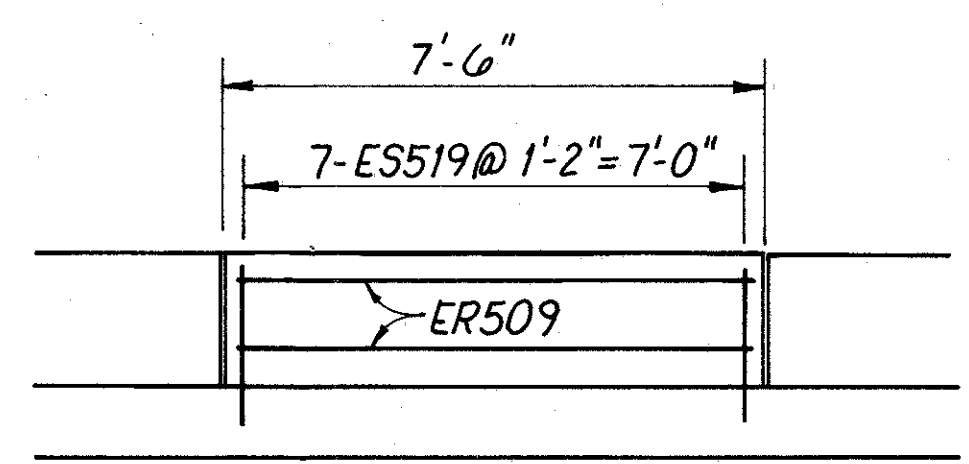

TYPICAL 7'-6" PANEL

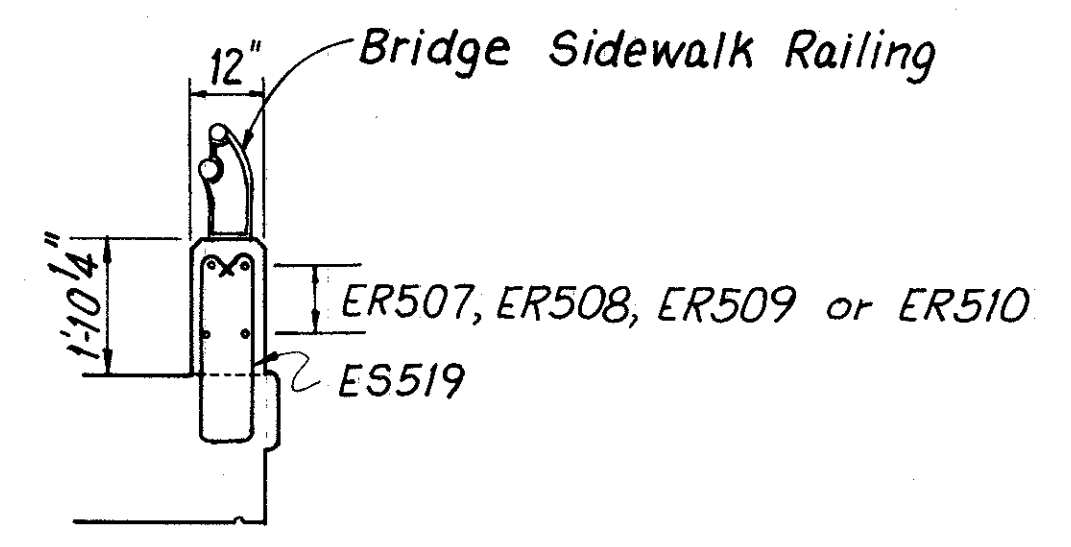

TYPICAL SECTION

- NOTES**
1. All Horizontal Dimensions Measured Along Outside Face Of Parapet.
  2. For Details At Wingwalls See Respective Abutment Details.
  3. See Standard Drawing BR-2-82 Of O.D.O.T. Standard Bridge Drawings For Additional Details.

WOODRUFF, INC. CONSULTING ENGINEERS CLEVELAND, OHIO	
RAILING DETAILS	
U.S. ROUTE 20 OVER THE GRAND RIVER	
BR. NO. - LAK-20-1723	FROM STA. 18+91.00 TO STA. 22+89.56
LAKE COUNTY	OHIO
MADE PAC. DATE 9-84	TRACED MAG. DATE 9-84
CHECKED, RJA DATE 10-84	REVIEWED, AJM DATE 10/84
REVISOR	SHEET 17/22