




TYPICAL SECTION Showing Berms, Ditches etc.

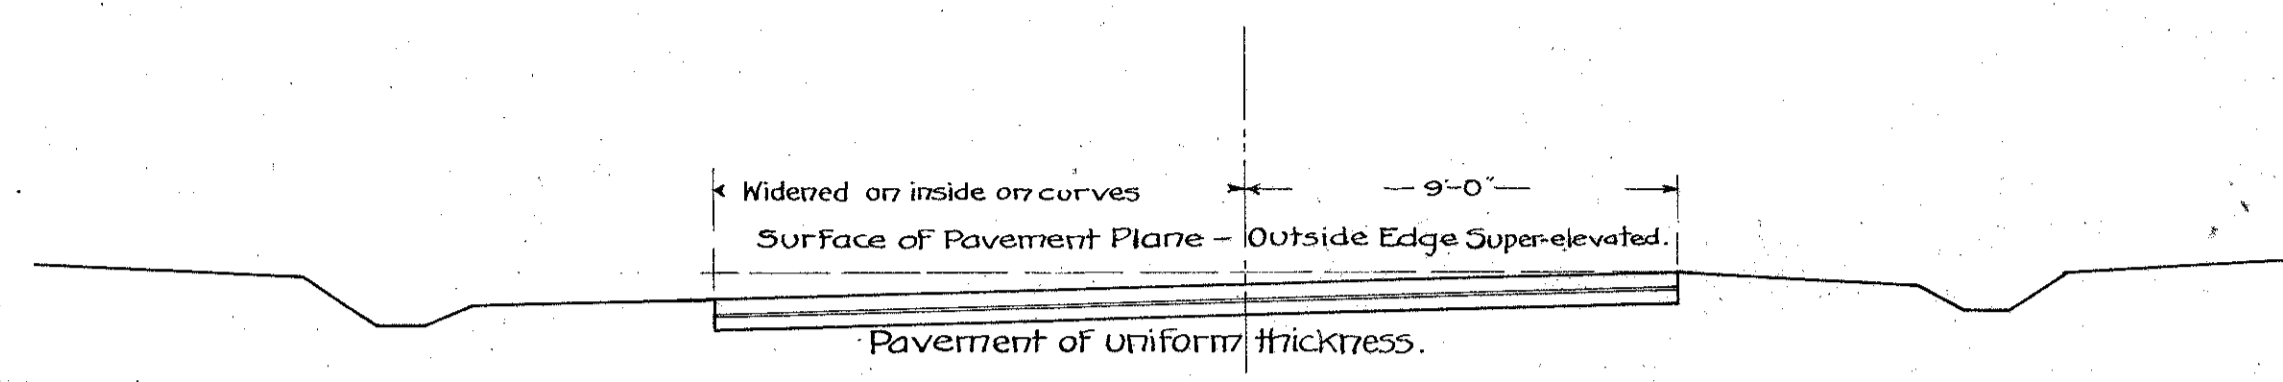


TYPICAL SECTION ON CURVES

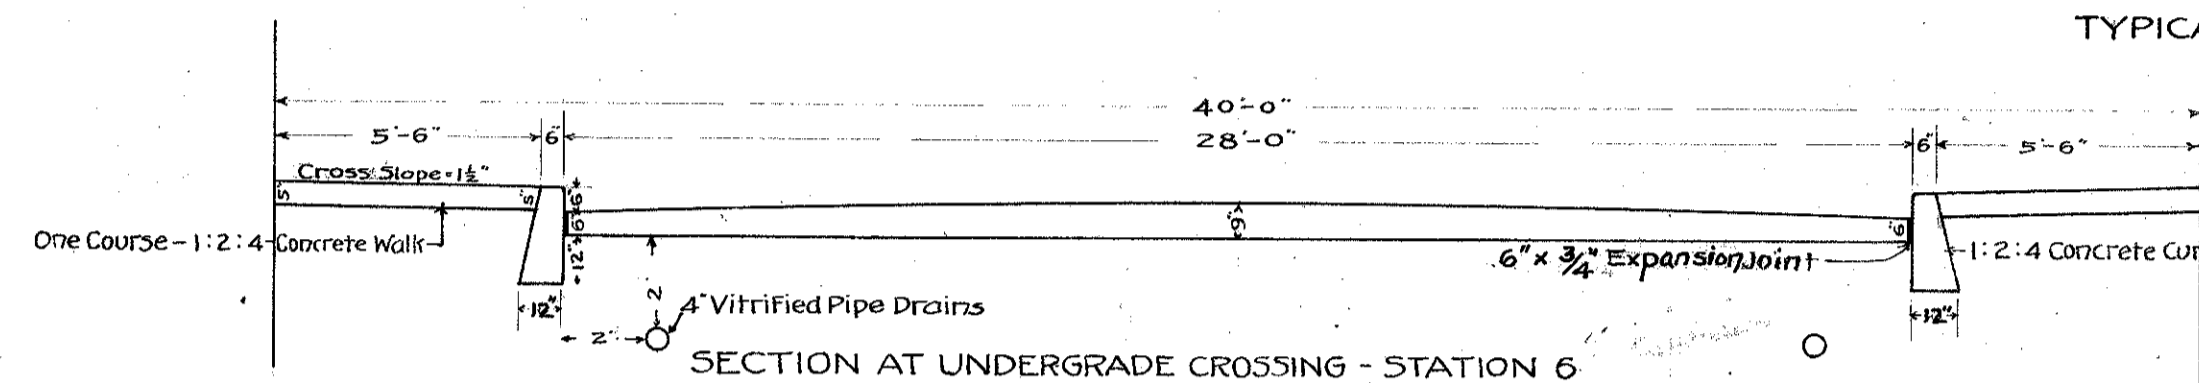


SECTION AT UNDERGRADE CROSSING - STATION 6

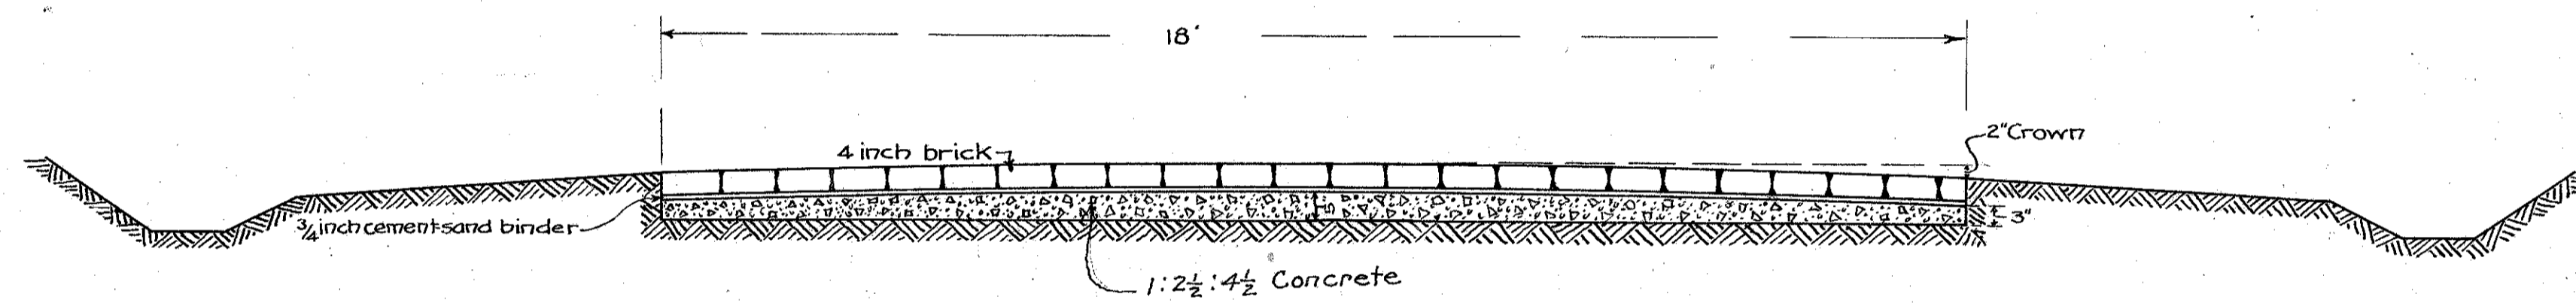


Typical Section of Semi-monolithic Brick Pavement.

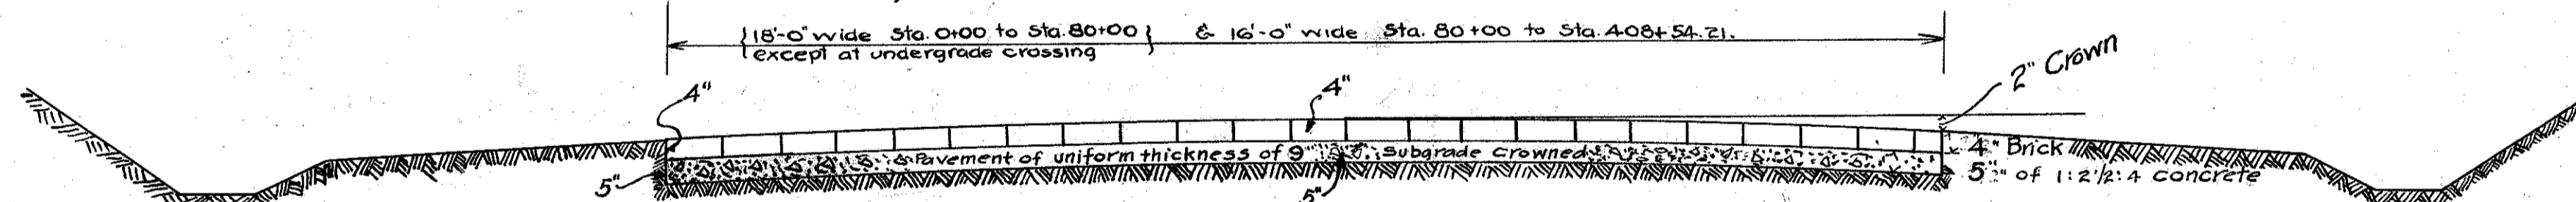

TYPICAL SECTION OF MONOLITHIC BRICK PAVEMENT

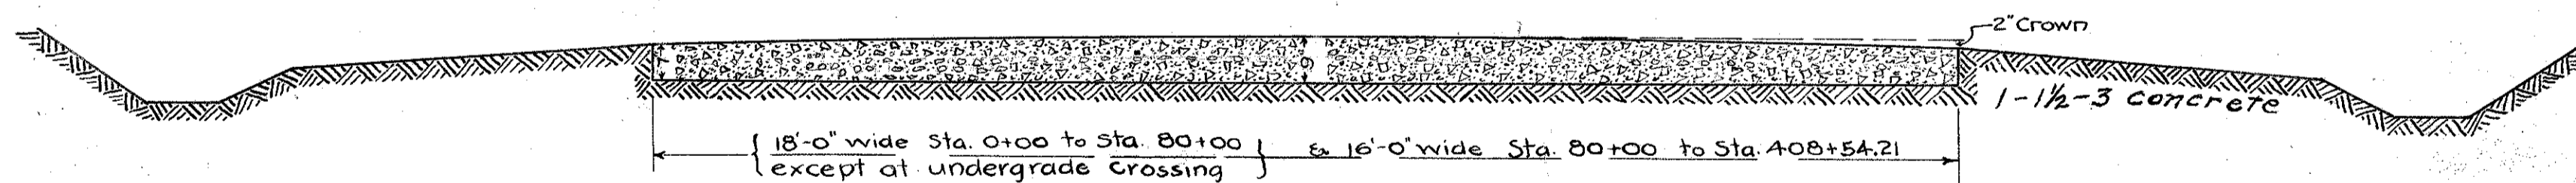

Typical Section of Concrete Pavement.
Coarse aggregate to consist of Grade A Limestone

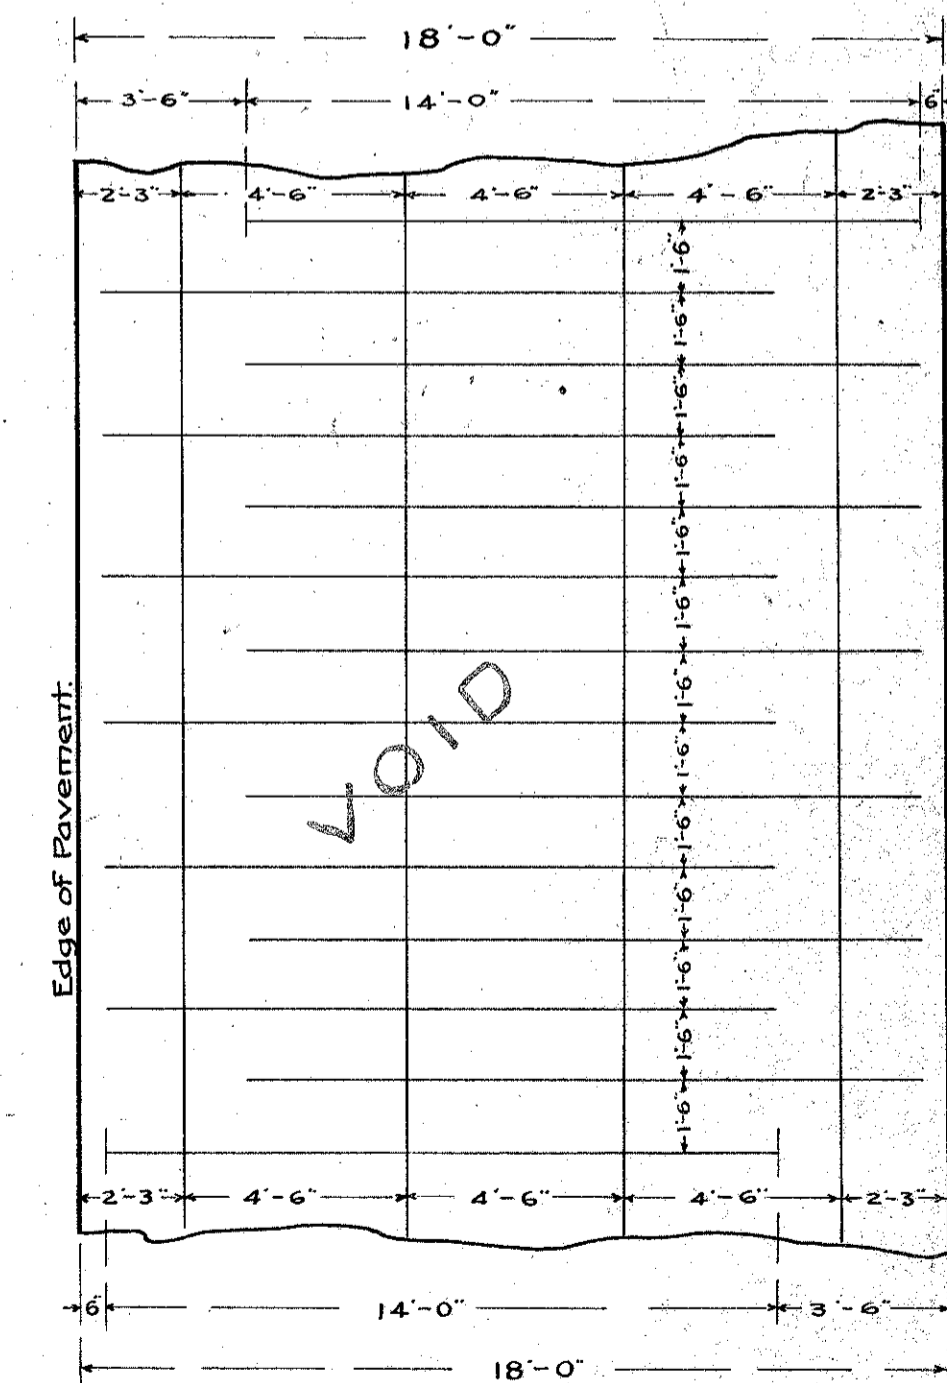

Plan showing spacing of reinforcing bars.
All reinforcing bars to be 3/8 inch square twisted.