

STATE HIGHWAY DEPARTMENT OF OHIO

BUREAU OF CONSTRUCTION

SEC. J- CLEVELAND-BUFFALO ROAD

I.C.H. No. 2 SEC. J-
Lake County.
U.S.R. 20 **17.39**

I.C.H. NO. 2 PET. NO. 3878


LAKE COUNTY

PAINESVILLE TWP.

1921

INDEX

Sheet No 1	Title page
" 2	General Drawing
" 3 to 5	Details of Bridge
" 6	Typical Section
" 7	Plan & Profile
" 8 & 9	Cross Sections
" 9A	Summary Sheet

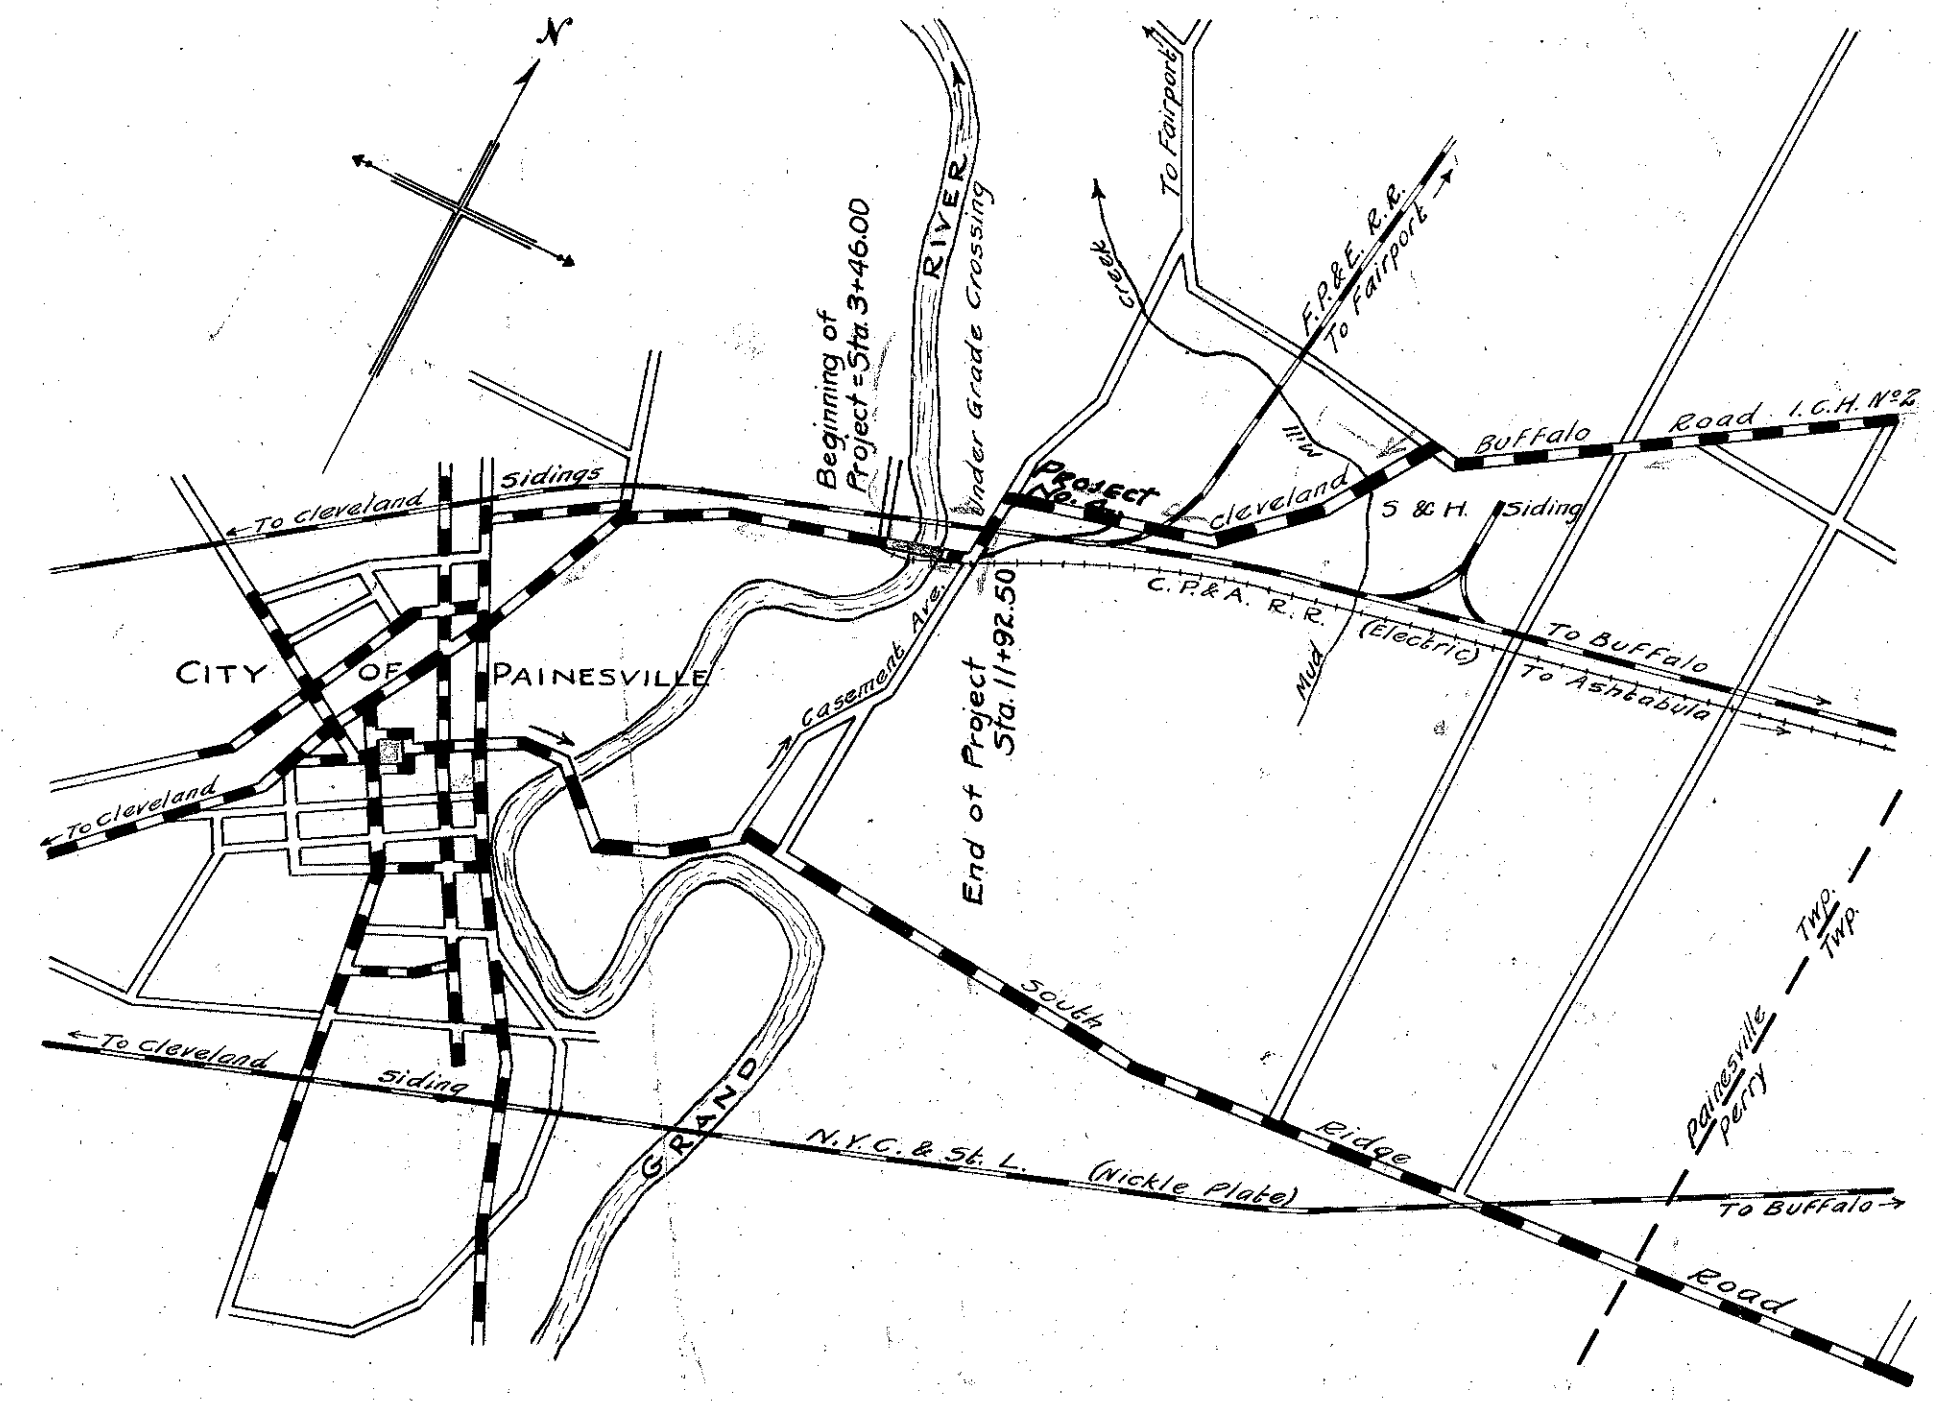

Recommended for approval: _____
Date _____ District Engineer, Bureau of Public Roads
Recommended for approval: _____
Date _____ Chief Engineer, Bureau of Public Roads
Approved: _____
Date _____ Chief of Bureau

I hereby approve these plans and declare that the making of this improvement will require the closing to traffic of the highway and that detours will be provided as shown on plan

LOCATION PLAN

SCALE $2\frac{1}{2}'' = 1 \text{ mile}$
PORTION TO BE IMPROVED
PAVED ROADS
DETOURS

CONVENTIONAL SIGNS

County Line	-----
Township Line	-----
Property Line	-----
Center Line	-----
City or Village Line	-----
Wire Fence	x-----x-----x-----
Telephone or Telegraph	TTTTTTTTTTTTTTTT
Steam Railroad	===== ===== =====
Electric Line	-----
Trees	o o o o o o o o o o o o o o o o

Approved: Clyde Wadden
Date May 2, 1921 County Surveyor

Recommended for approval: J. J. Richardson
Date May 5, 1921 Division Engineer
Recommended for approval: Ed S. Smith
Date 5/18/21 Chief Highway Engineer
Recommended for approval: A. Stallman
Date May 5, 1921 Deputy Highway Commissioner
Approved: Leon C. Senior
Date 5/18/21 State Highway Commissioner

We, the Commissioners of Lake County, hereby approve these plans and certify that the right-of-way is available for the construction of the above improvement

Signed: W. E. Thompson
W. E. Thompson
H. J. Wright
Date May 2, 1921 County Commissioners.

