



ELEVATION OF PIER 2, ARCH C, AND EAST ABUTMENT  
Scale - 1/4" = 1'

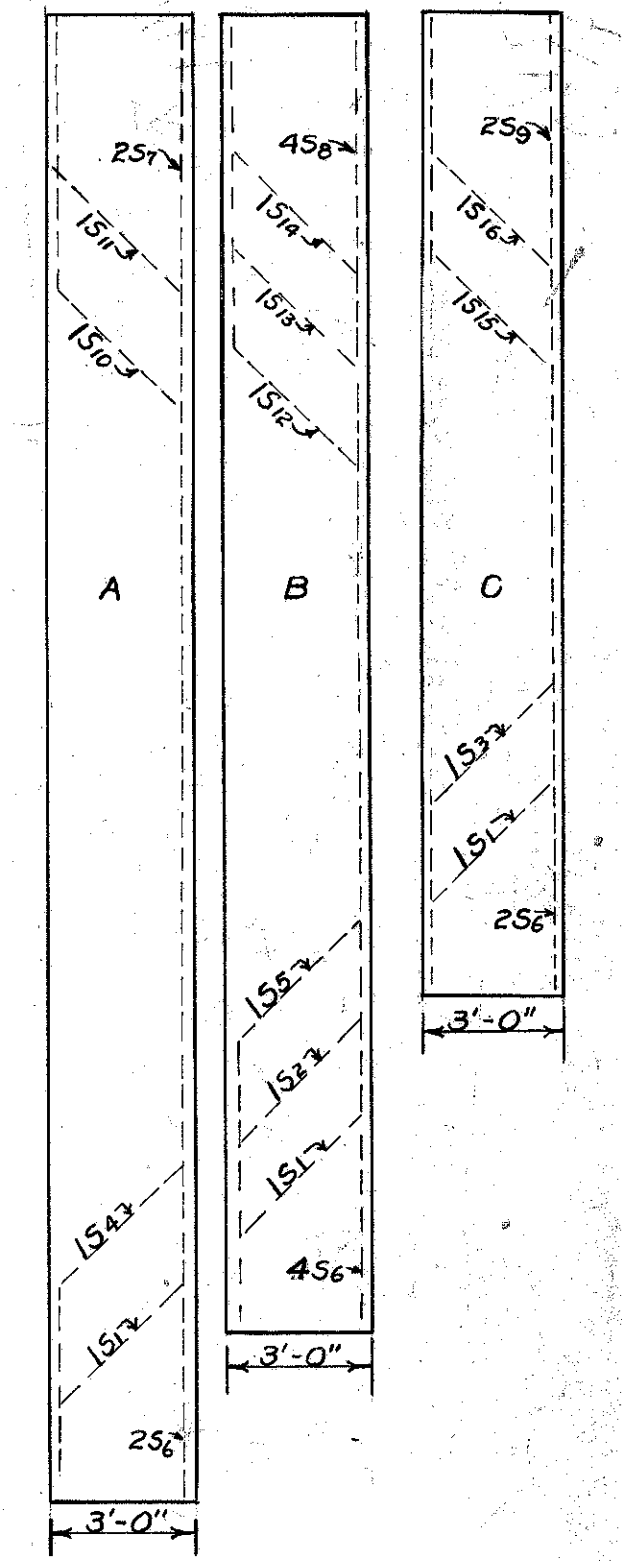

DETAILS OF WING WALLS  
Scale - 1/4" = 1'

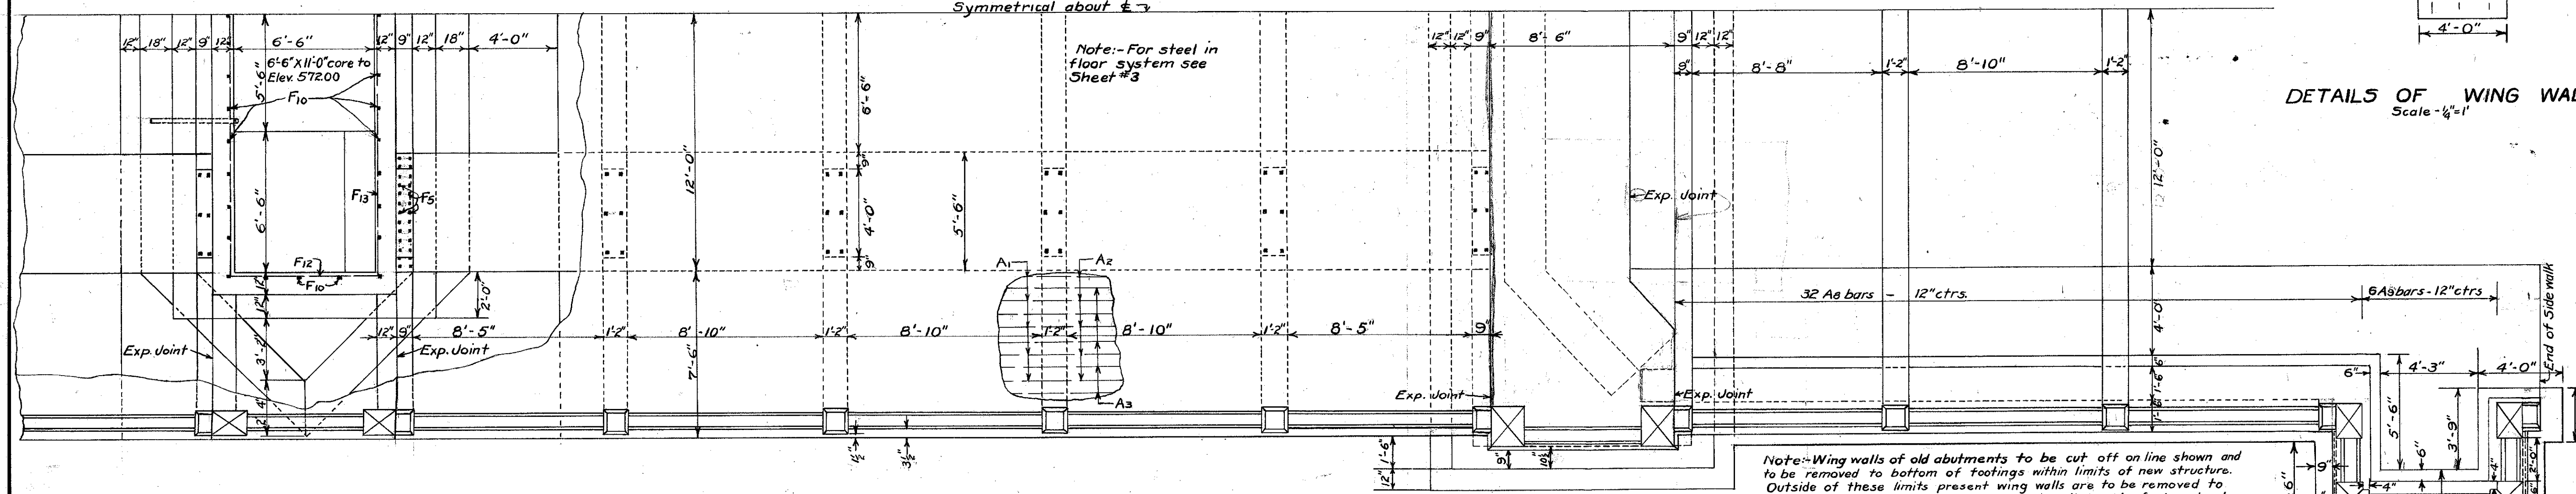

HALF PLAN  
Scale - 1/4" = 1'

Note: Wing walls of old abutments to be cut off on line shown and to be removed to bottom of footings within limits of new structure. Outside of these limits present wing walls are to be removed to existing ground surface and stone to be disposed of along bank as directed by engineer.