


SLM 0.00 TO SLM 0.38
 SLM 0.38 TO SLM 0.99 (WORK BY OTHERS)
 SLM 0.99 TO SLM 2.95
 SLM 3.13 TO SLM 3.57

PROPOSED LEGEND

- ① ITEM 254 - PAVEMENT PLANING, BITUMINOUS (1-1/2")
- ② ITEM 407 - TACK COAT
- ③ ITEM 446 - ASPHALT CONCRETE SURFACE COURSE, TYPE 1H, 1-1/2", AS PER PLAN

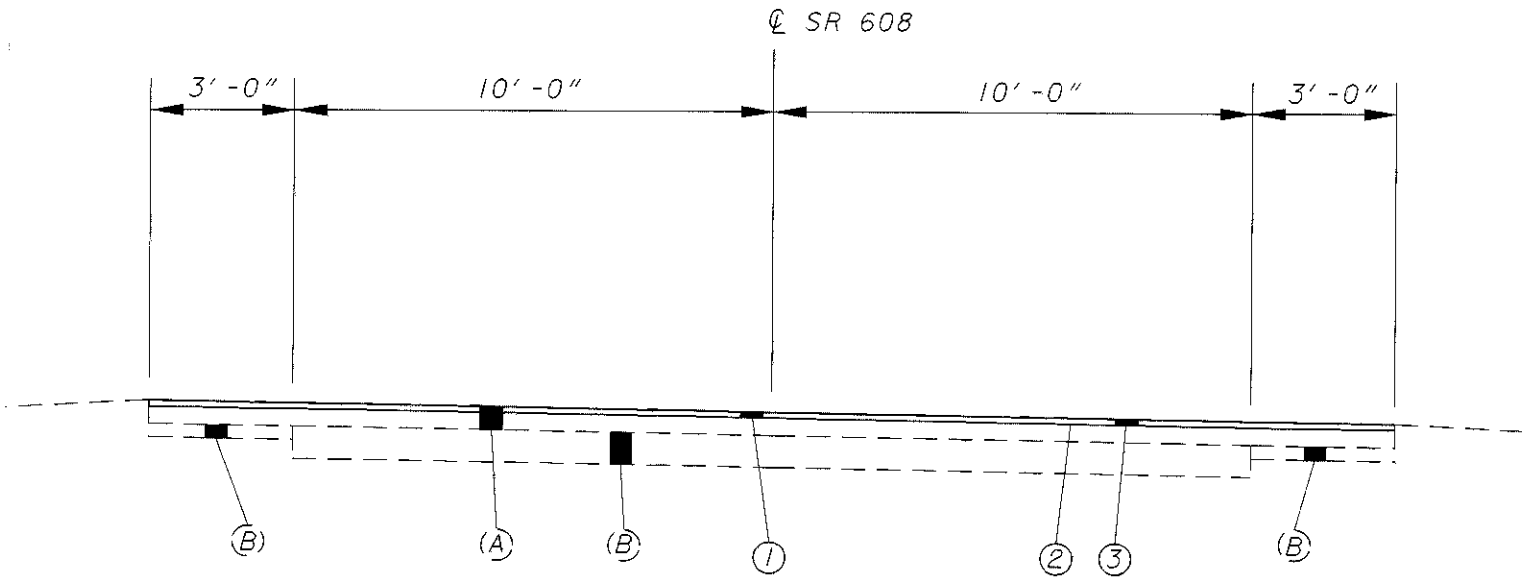

SLM 2.95 TO SLM 3.13

EXISTING LEGEND

- (A) ASPHALT CONCRETE
- (B) STABILIZED AGGREGATE BASE