



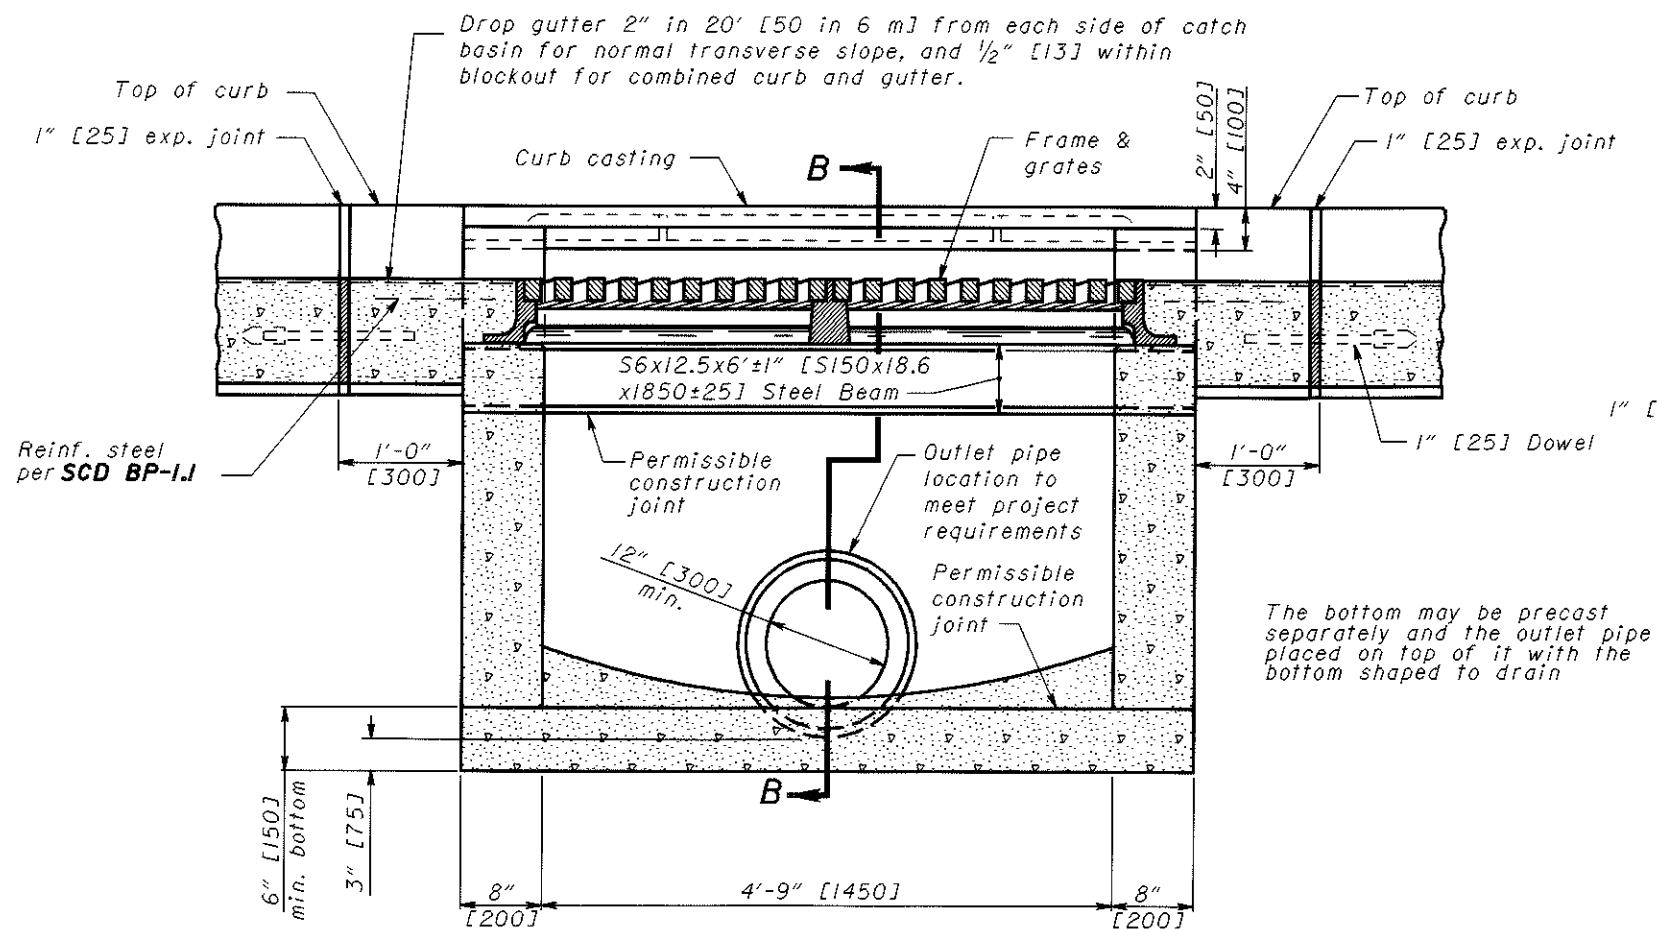


SECTION A-A

1 Dowel location for curb & gutter

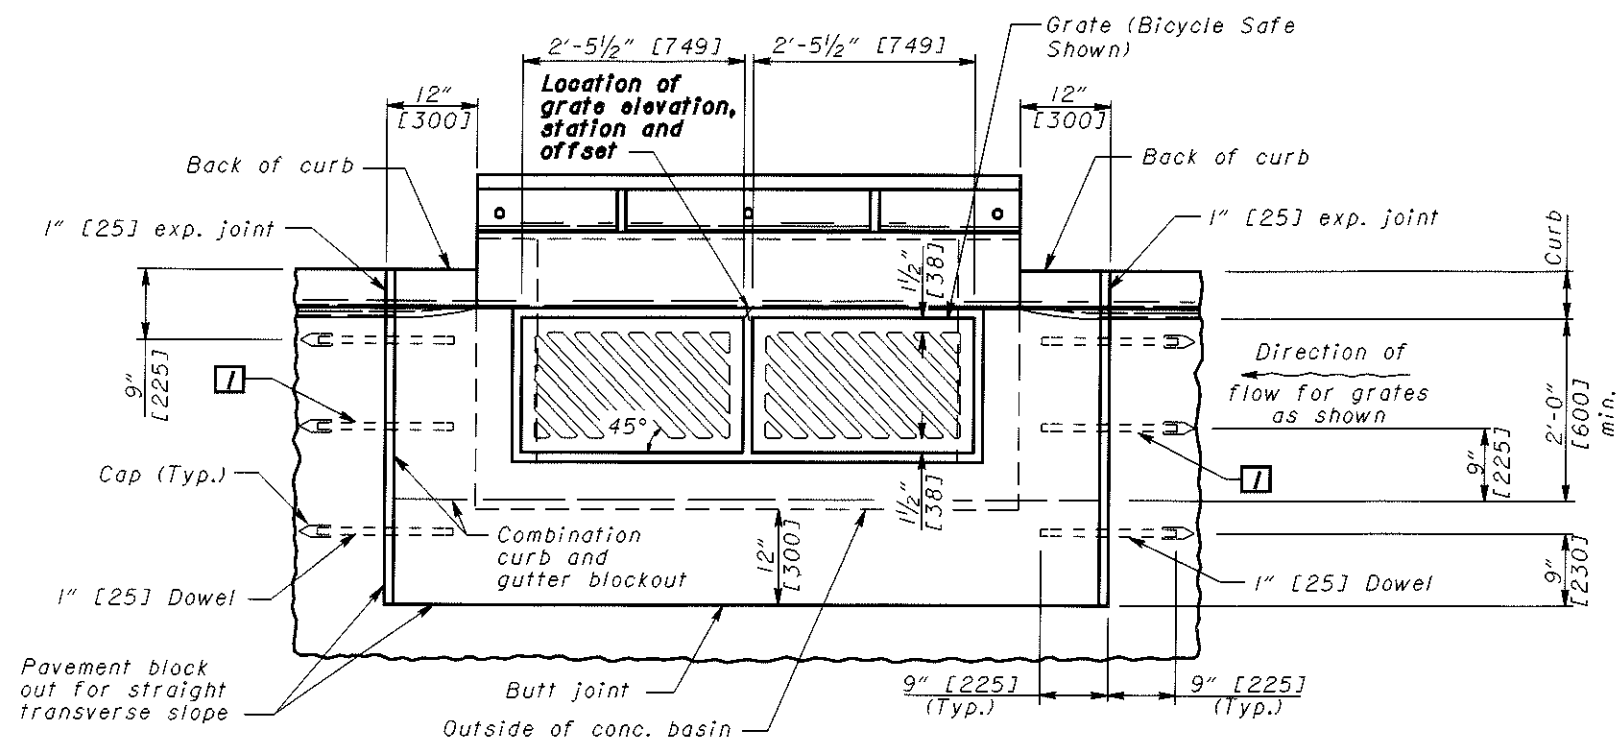


PLAN OF CATCH BASIN AND PAVEMENT JOINTS

CATCH BASIN No. 3

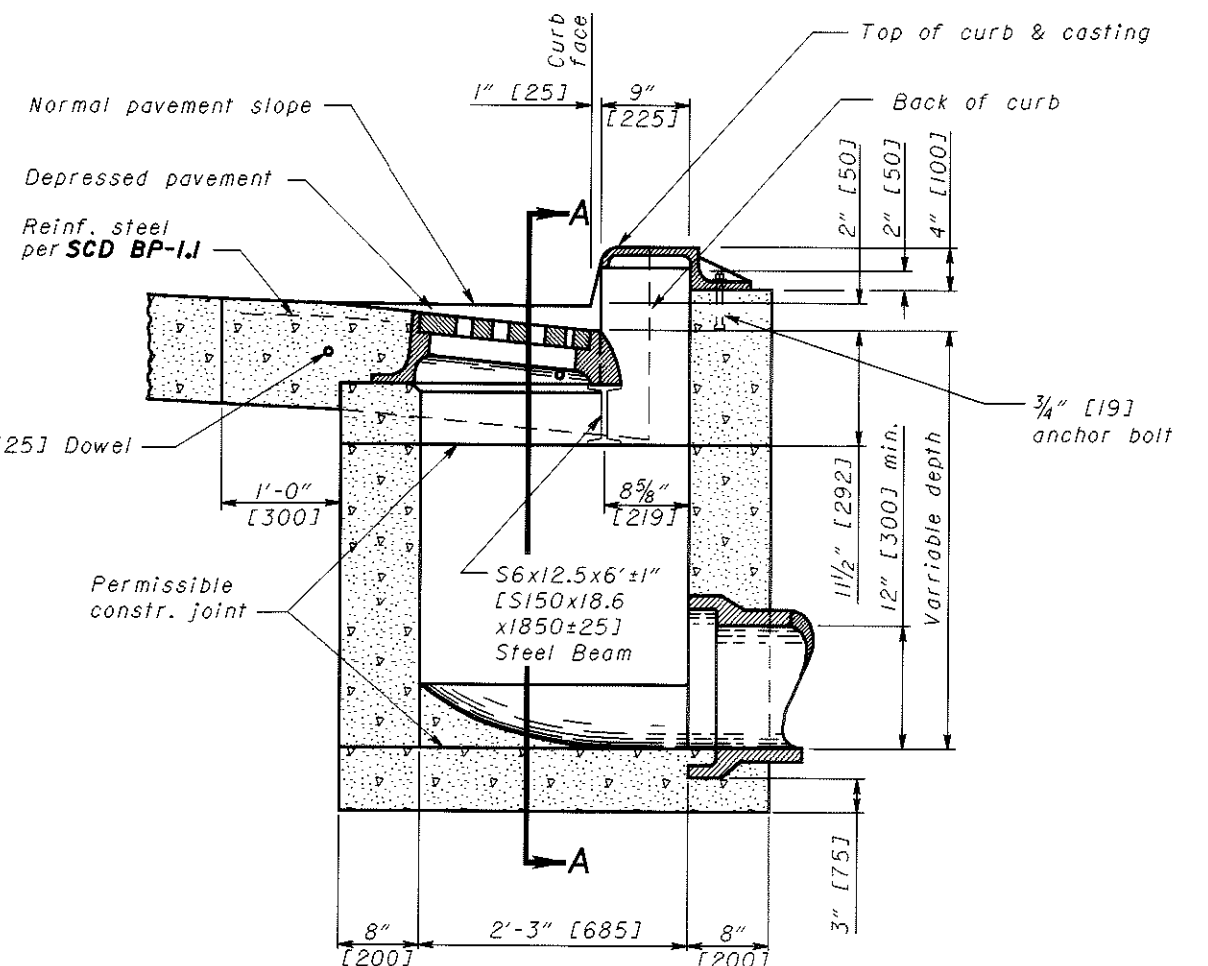

SECTION B-B WITH CURB (2" [50] DEPRESSION)

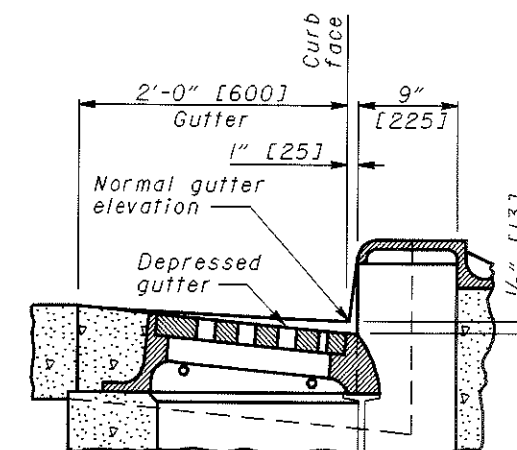

SECTION B-B WITH CURB & GUTTER (1/2" [13] DEPRESSION)

See Sht. 2/2 for NOTES