

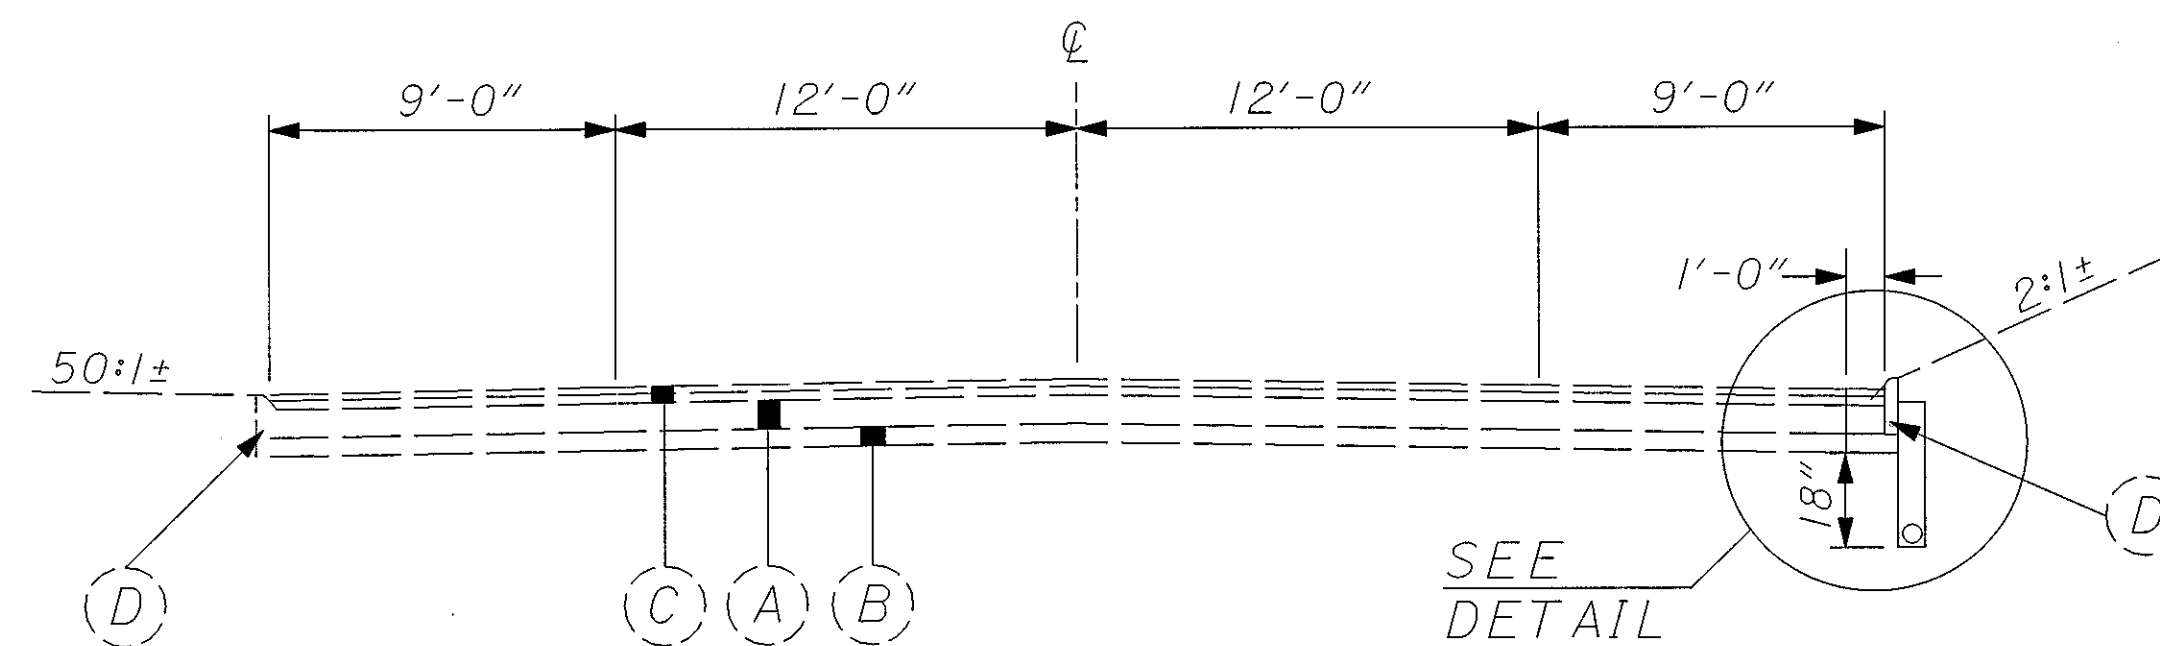


it:\projects\9922000\civil\ts\gy001.dgn

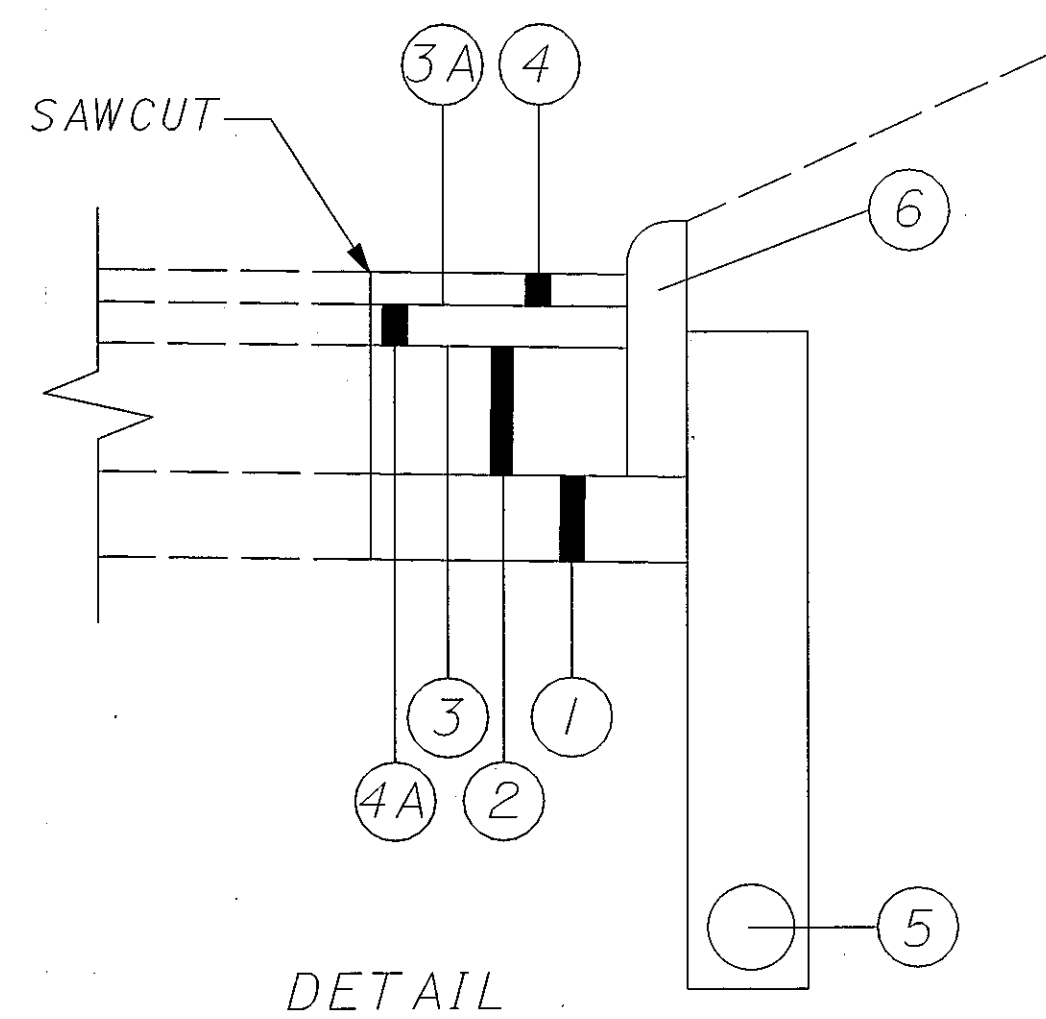

U.S. 20
STA. 9+40 TO STA. 10+28

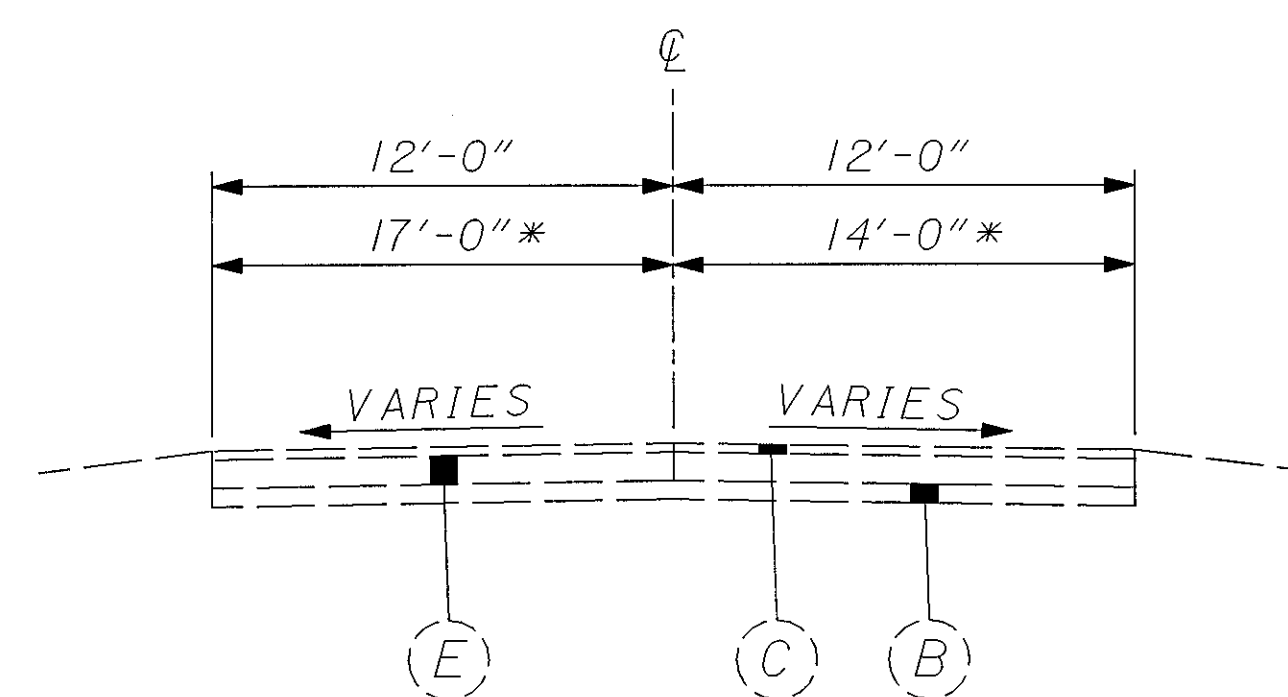

MANTLE RD.
* MANTEL RD & U.S. 20 INTERSECTION

LEGEND

- (A) EXISTING CONCRETE PAVEMENT (8"±)
- (B) EXISTING SUBBASE (6"±)
- (C) EXISTING WEARING COURSE (4"±)
- (D) EXISTING INTEGRAL CURB
- (E) ASPHALT CONCRETE PAVEMENT (6"±)

LEGEND

- (1) ITEM 304 - 6" AGGREGATE BASE, AS PER PLAN
- (2) ITEM 305 - 8" CONCRETE BASE COURSE, AS PER PLAN
- (3) ITEM 407 - TACK COAT
- (3A) ITEM 407 - TACK COAT FOR INTERMEDIATE COURSE
- (4) ITEM 448 - 1 1/2" ASPHALT CONCRETE SURFACE COURSE, TYPE I, PG64-22, AS PER PLAN
- (4A) ITEM 448 - 2 1/2" ASPHALT CONCRETE INTERMEDIATE COURSE, TYPE I, PG64-22
- (5) ITEM 605 - 6" SHALLOW PIPE UNDERDRAIN WITH FABRIC WRAP
- (6) ITEM 830 - CURB, TYPE 6