

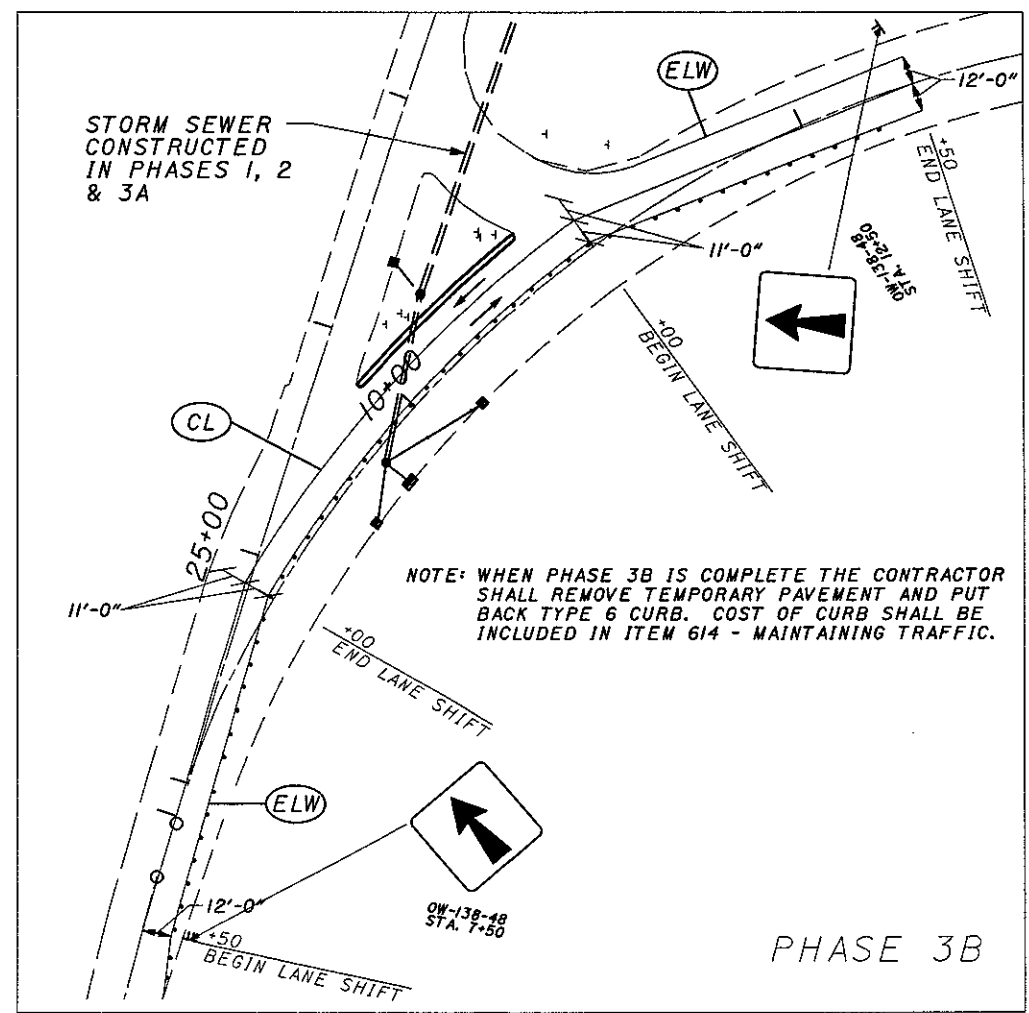


REF NO.	STATION		SIDE	614	614	615
	FROM	TO		TEMPORARY CENTERLINE CLASS I, TYPE I 740.06, TYPE I	TEMPORARY EDGE LINE CLASS I, TYPE I 740.06, TYPE I	TEMPORARY PAVEMENT, CLASS B
			LT/RT	MILE	MILE	SQ YD
PHASE 3A	8+00	12+00	LT/RT	0.08	0.13	50
PHASE 3B	7+50	12+50	LT/RT	0.09	0.09	
<b>TOTALS CARRIED TO GENERAL SUMMARY</b>				<b>0.17</b>	<b>0.22</b>	<b>50</b>

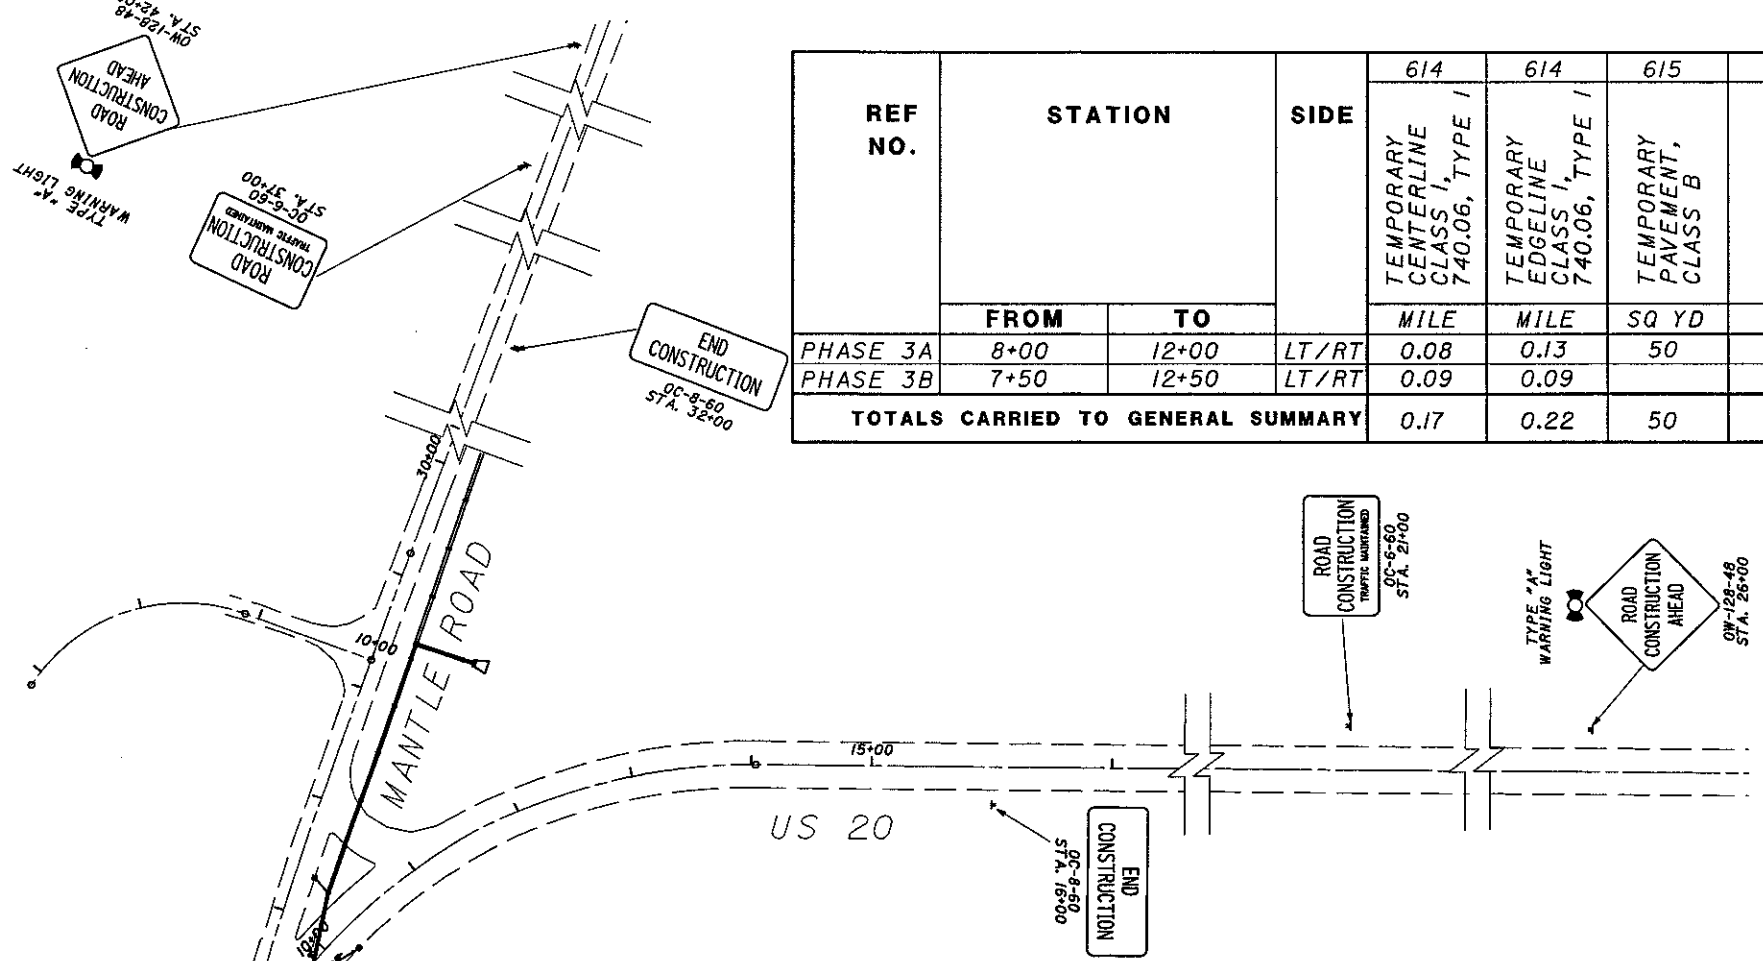

- (ELW) - TEMPORARY CENTERLINE
- (CL) - TEMPORARY EDGELINE (WHITE)

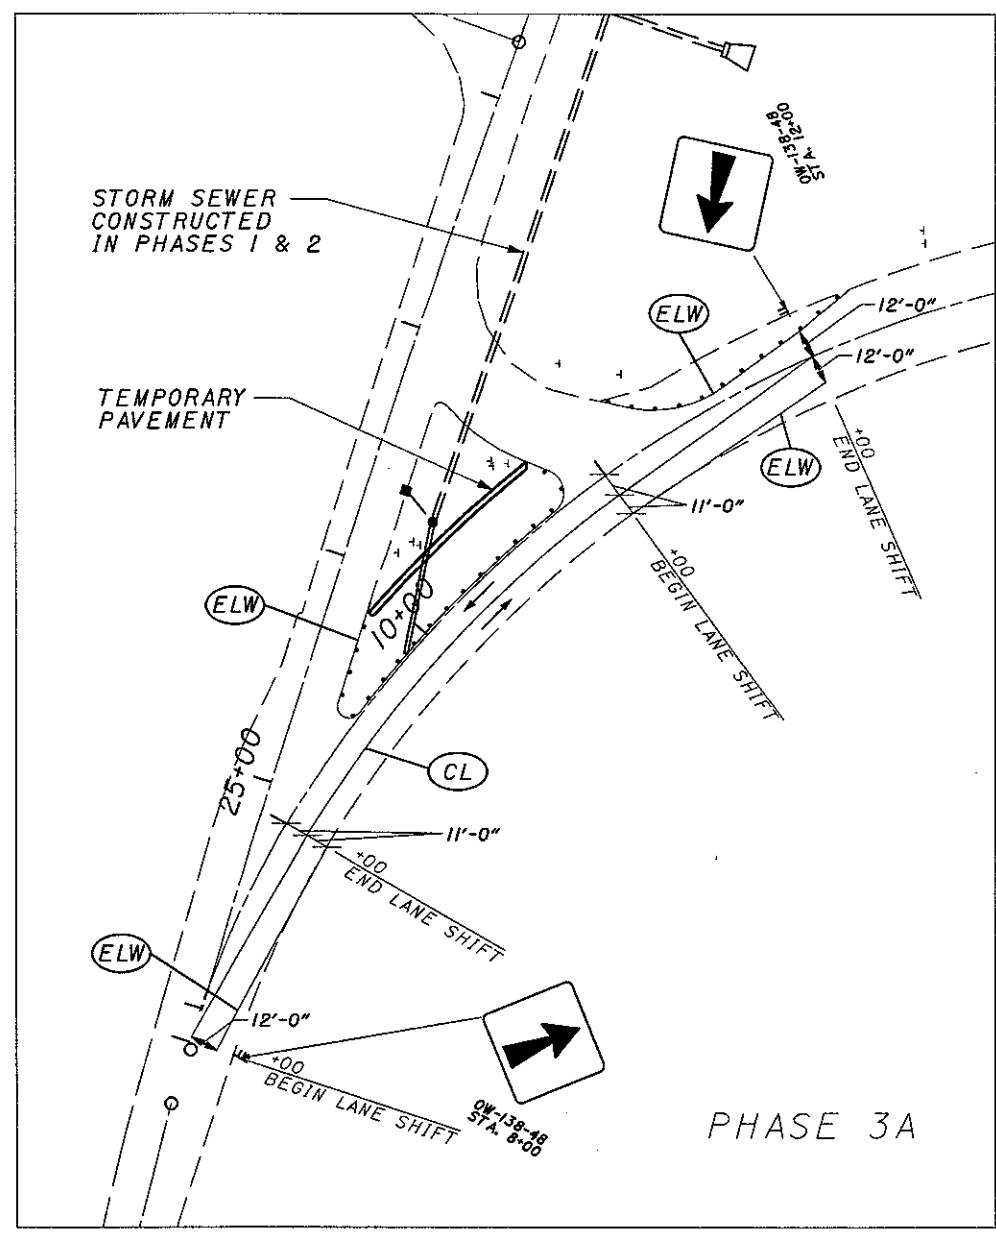