


BENCHMARK #5
 IRON PIN WITH CAP AT STA. 81+17.48
 @ S.R. 2, 49.99' RT, ELEV. 81.42

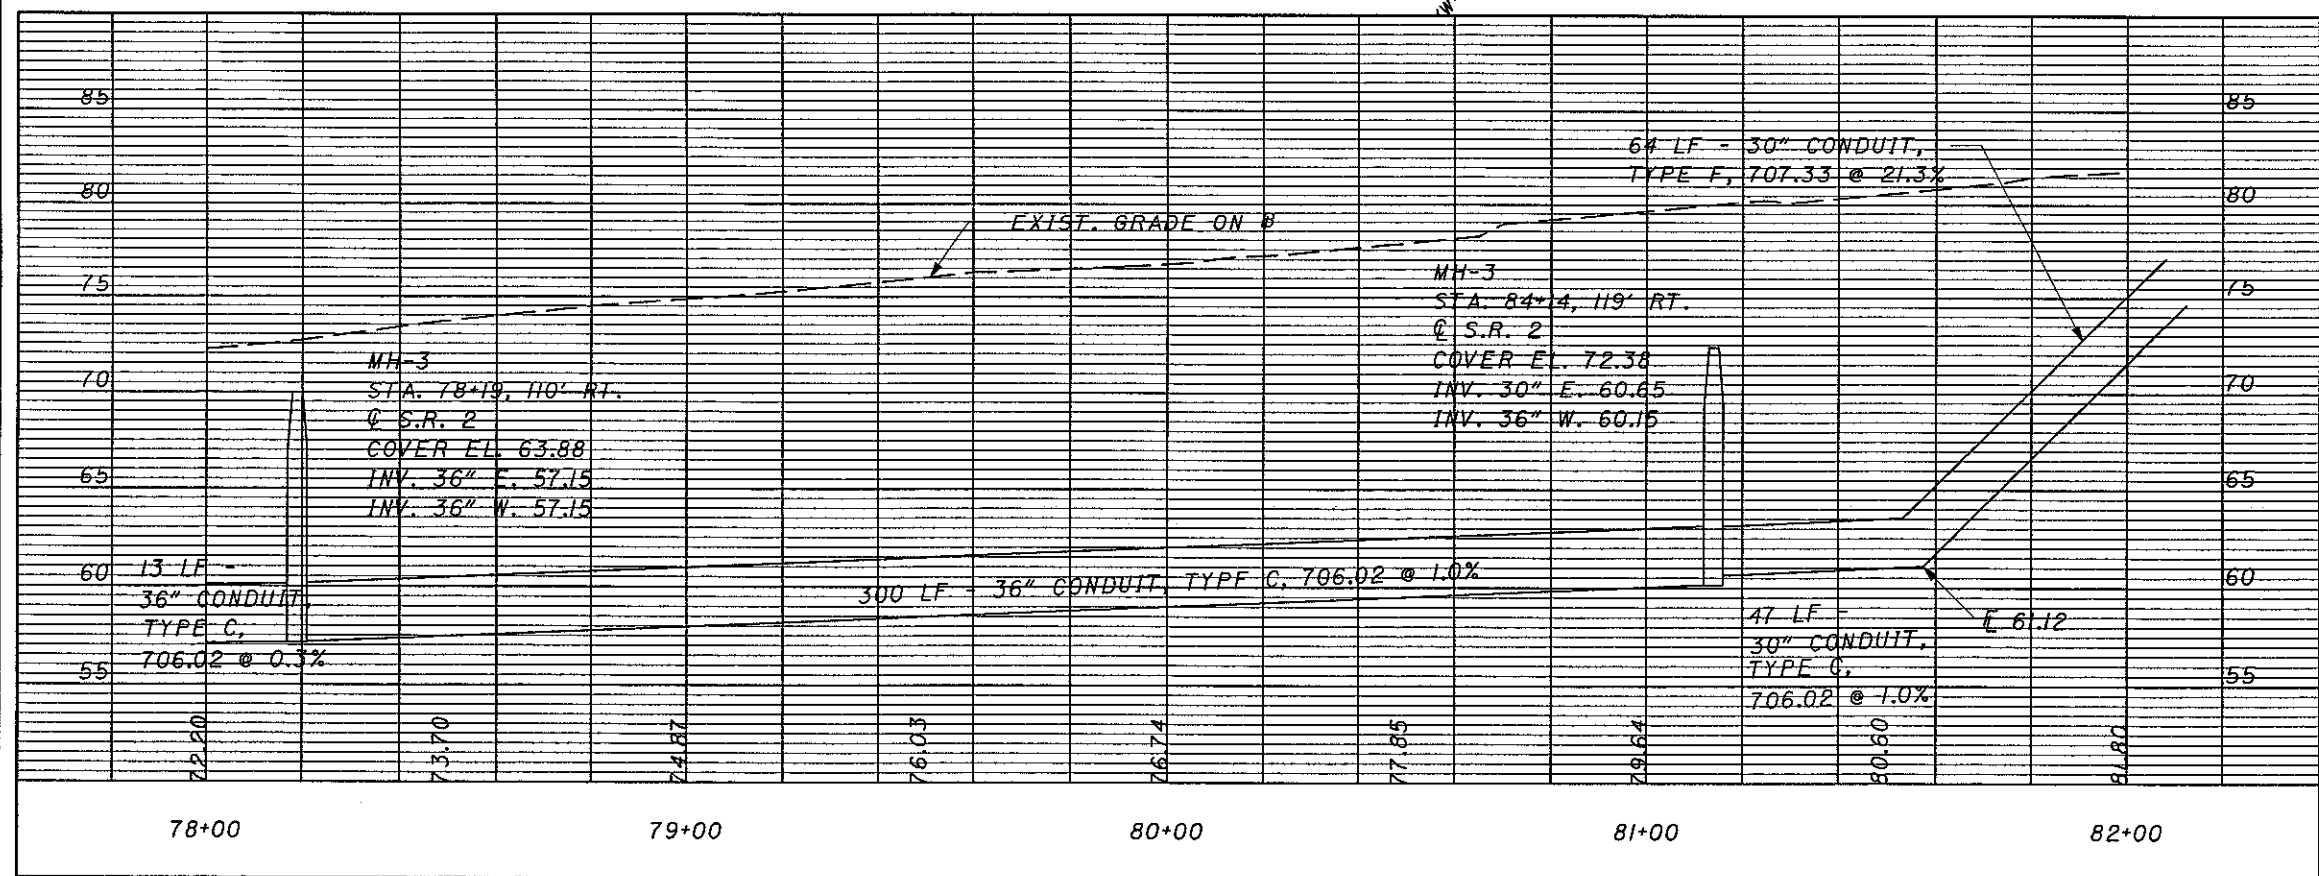

REF NO.	STATION		SIDE	PIPE SPECIALS	MANHOLE, NO. 3	CONDUIT, TYPE C		CONDUIT, TYPE F		GENERAL SUMMARY	
	FROM	TO				LIN FT	LIN FT	LIN FT	LIN FT	TOTALS CARRIED TO GENERAL SUMMARY	
1D	76+06	78+19	RT	EACH		13					
2D	78+19	81+14	RT			300					
3D	81+14	82+00	RT	1			47	53			1
					604					2	
										53	
										47	
										313	
TOTALS CARRIED TO GENERAL SUMMARY											

PLAN AND PROFILE - S.R. 2
STA. 78+00 TO STA. 82+00

LAK-20-17.60

CALCULATED
 CRP
 CHECKED
 BF