


CALCULATED
CRP
CHECKED
BF


**PLAN AND PROFILE - S.R. 20
STA. 82+00 TO STA. 86+00**

LAK-20-17.60

15
16

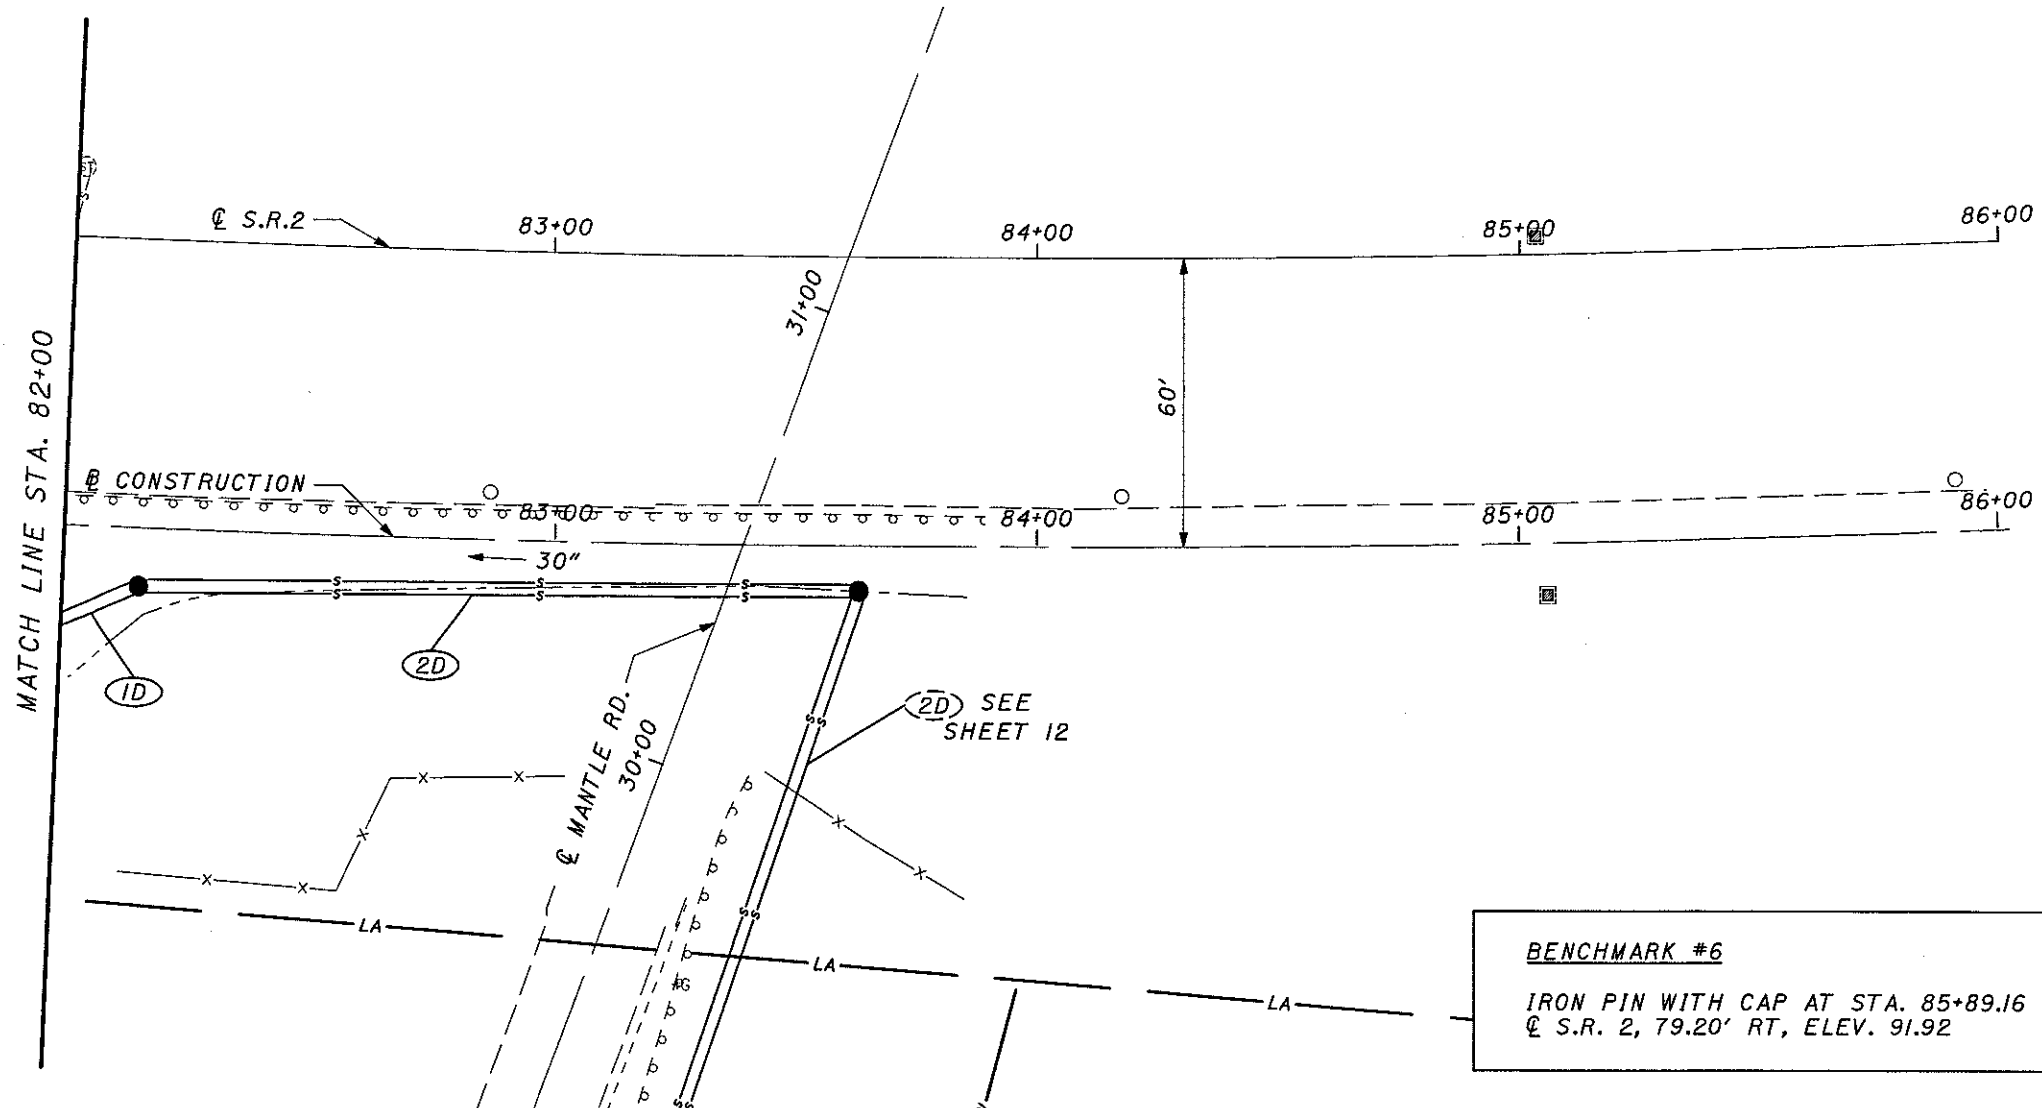

BENCHMARK #6
IRON PIN WITH CAP AT STA. 85+89.16
@ S.R. 2, 79.20' RT, ELEV. 91.92

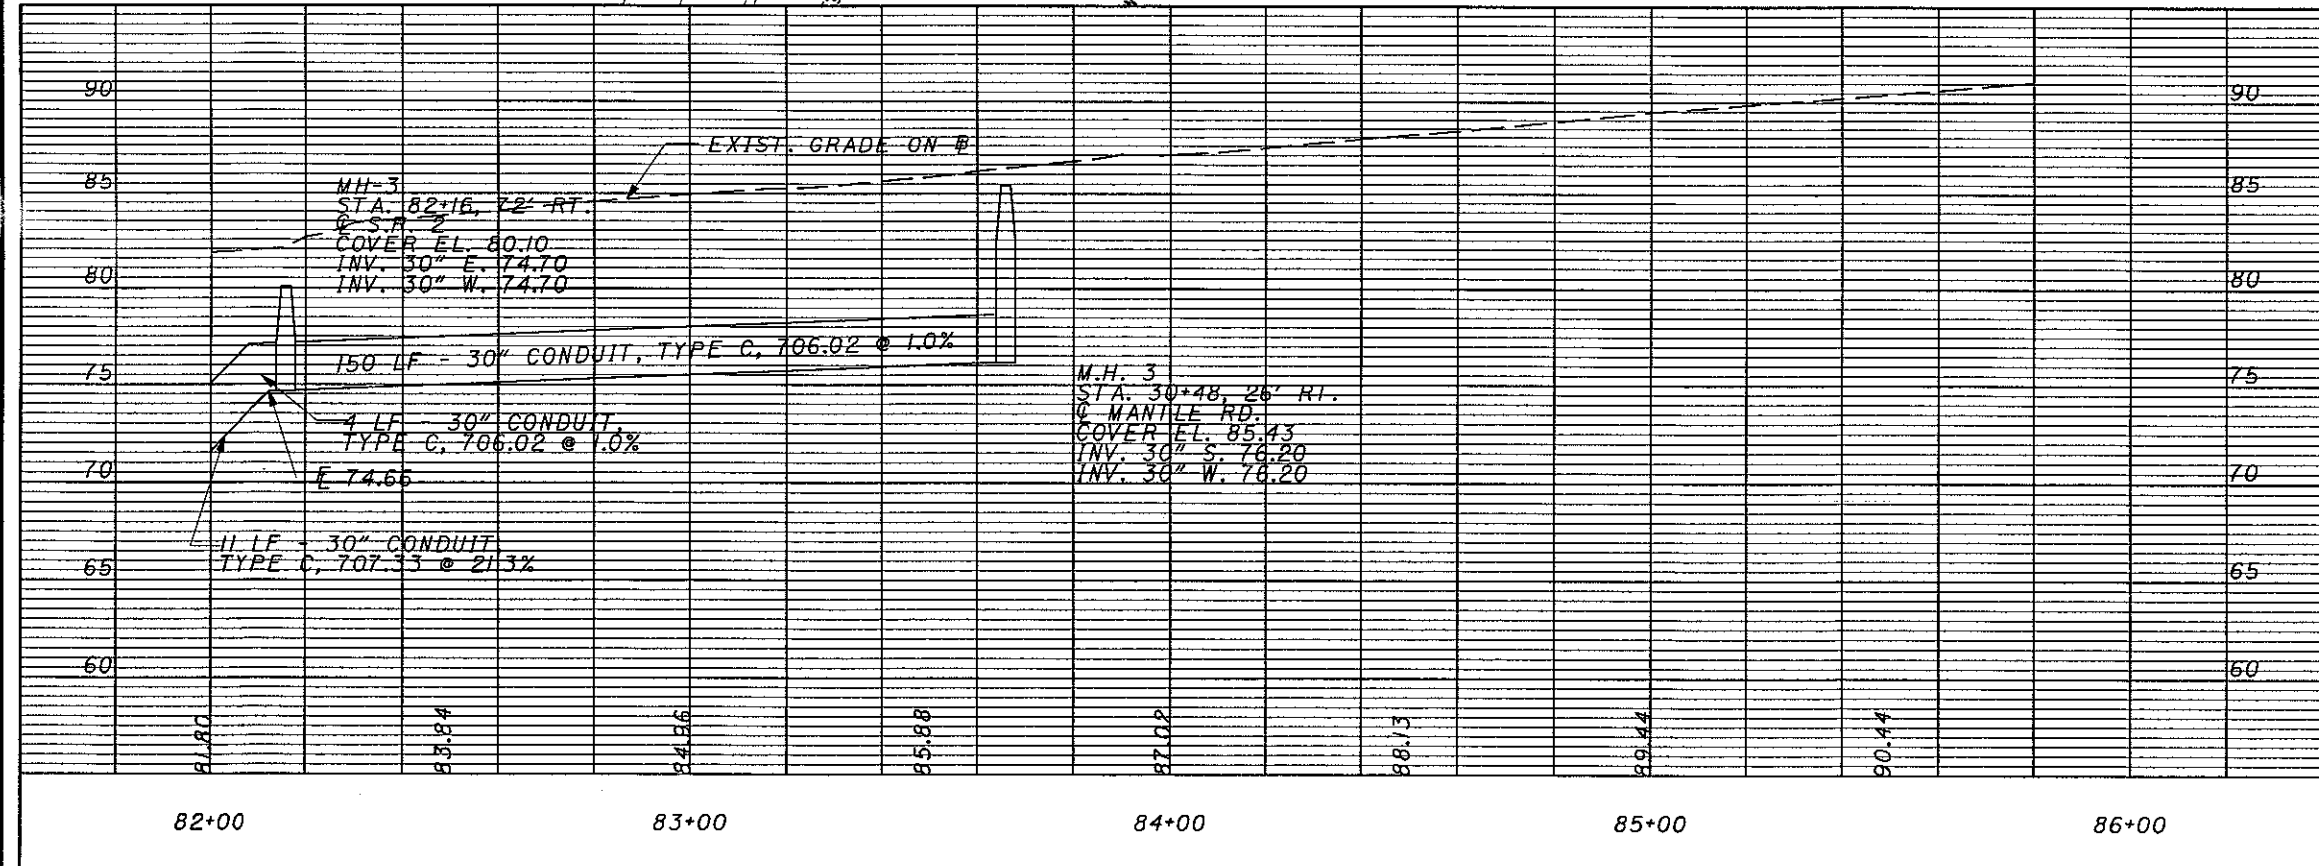

REF NO.	STATION		SIDE	PIPE SPECIALS	MANHOLE, NO. 3	CONDUIT, TYPE F	CONDUIT, TYPE C	TOTALS CARRIED TO GENERAL SUMMARY	
	FROM	TO						LIN FT	EACH
ID	82+16	81+14	RT				4		
2D	30+48(MANTLE)	82+16	RT				150		
				EACH					2
									11
									154