
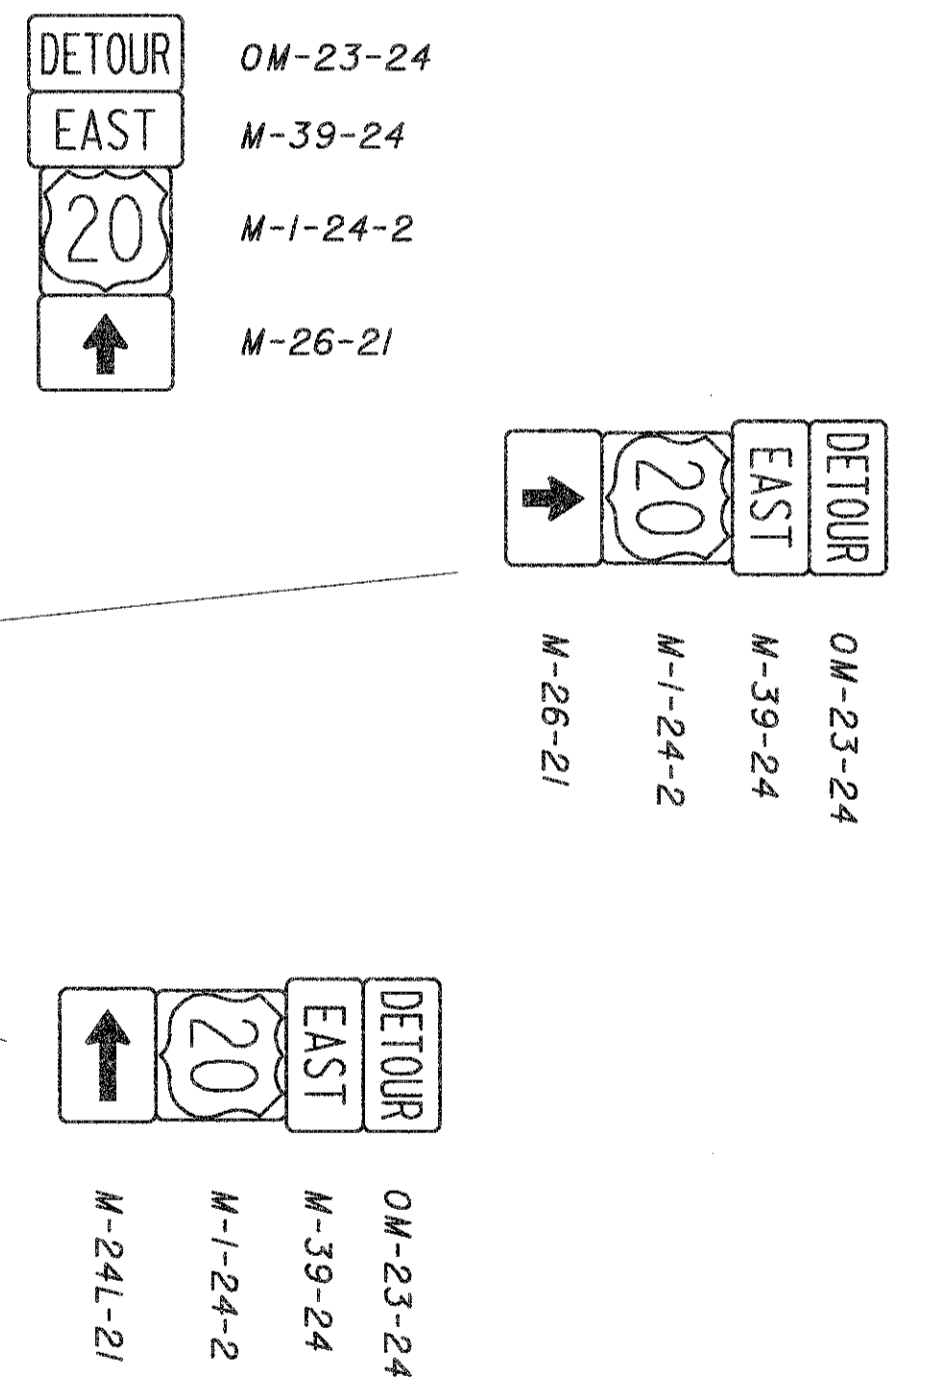
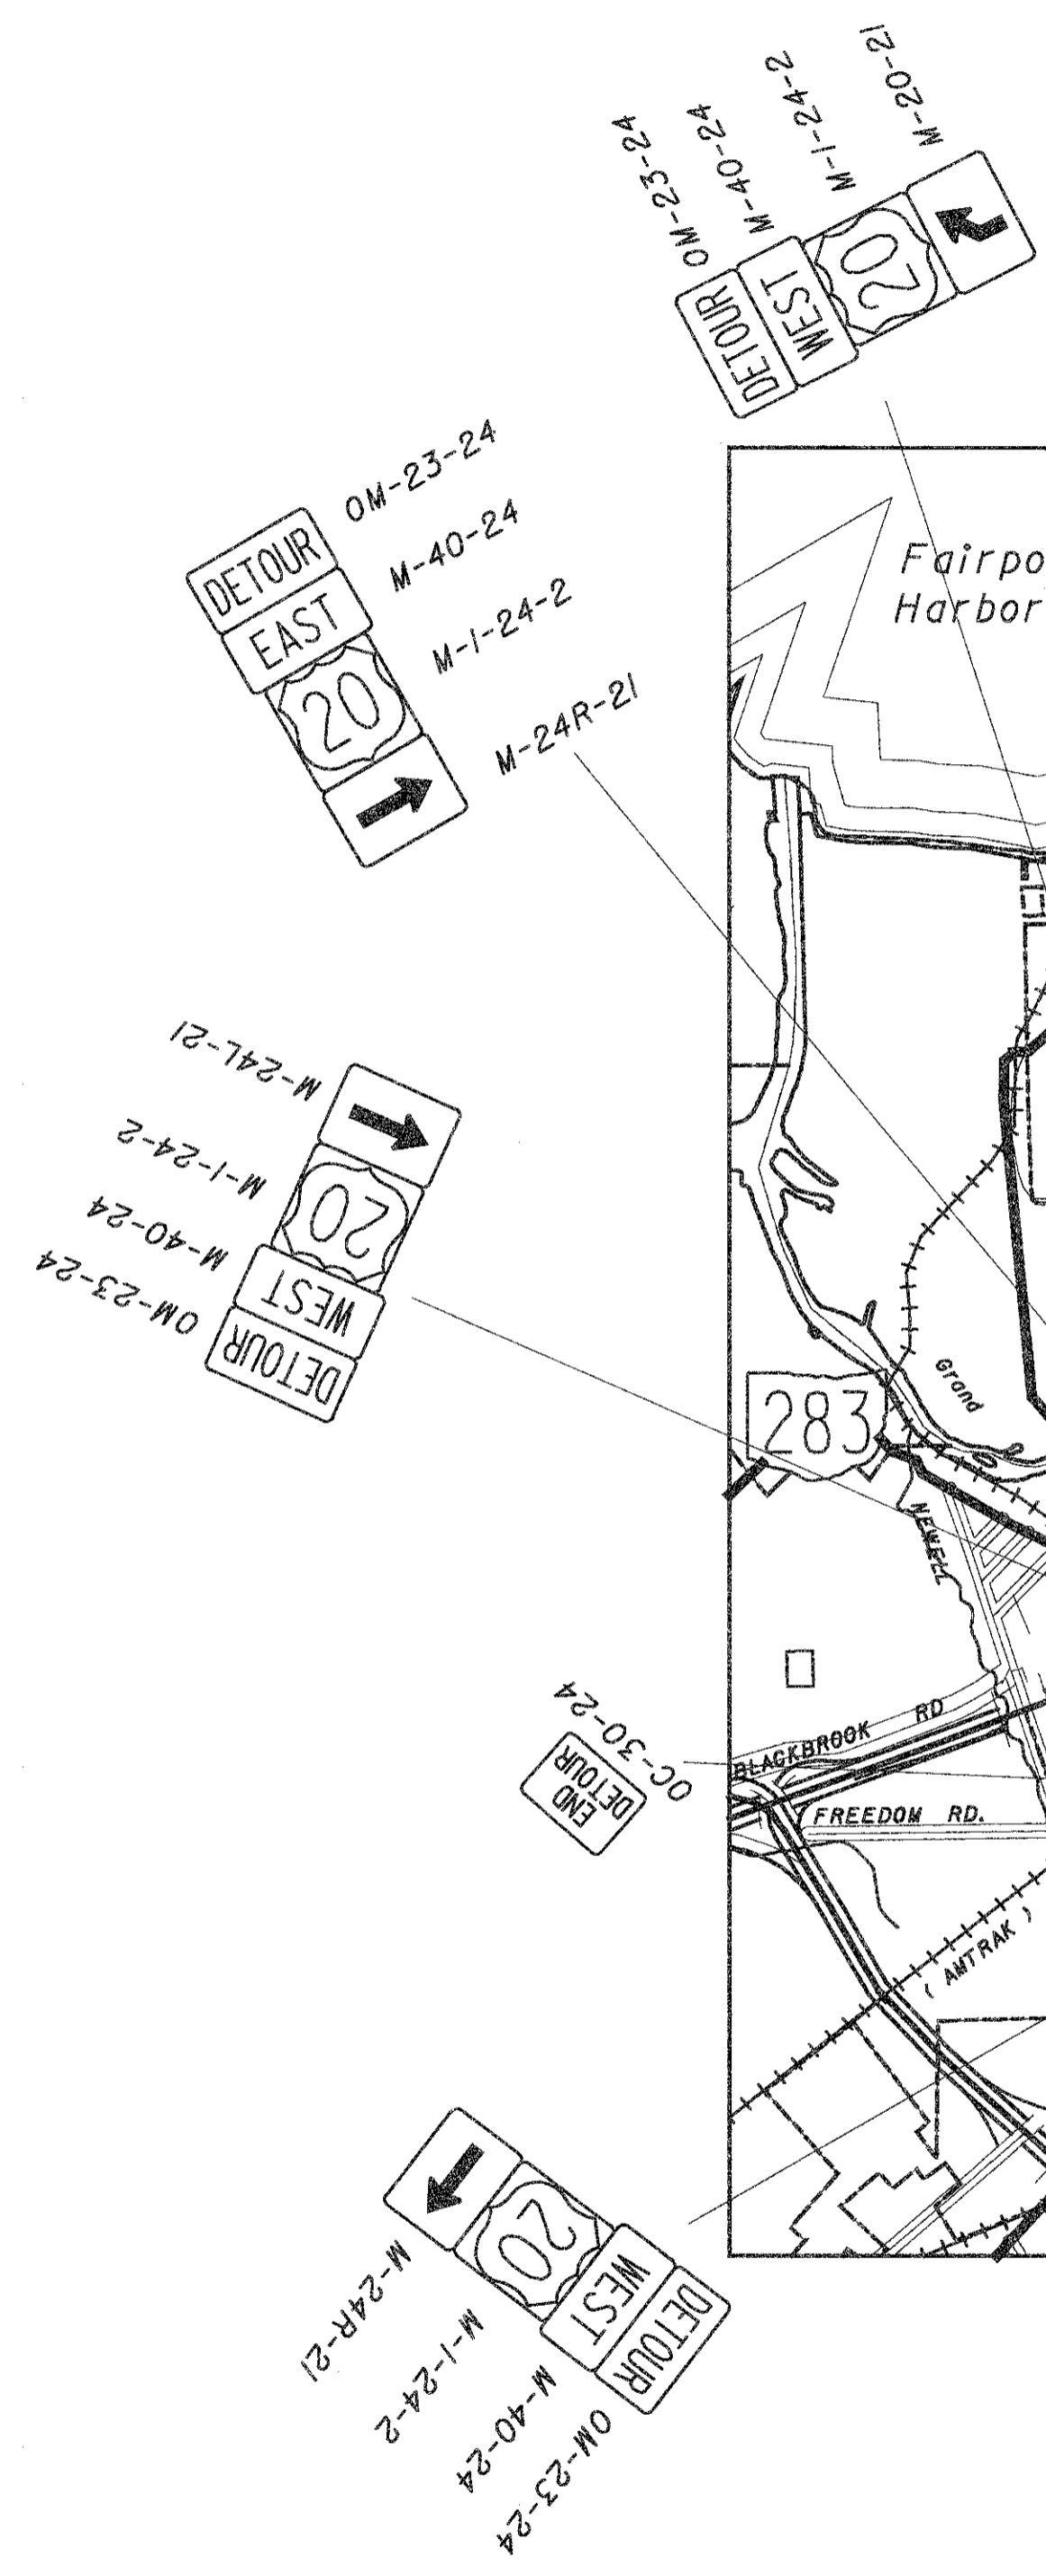


CALCULATED  
KAS  
CHECKED  
RRC

DETOUR PLAN

LAK-20-18.07

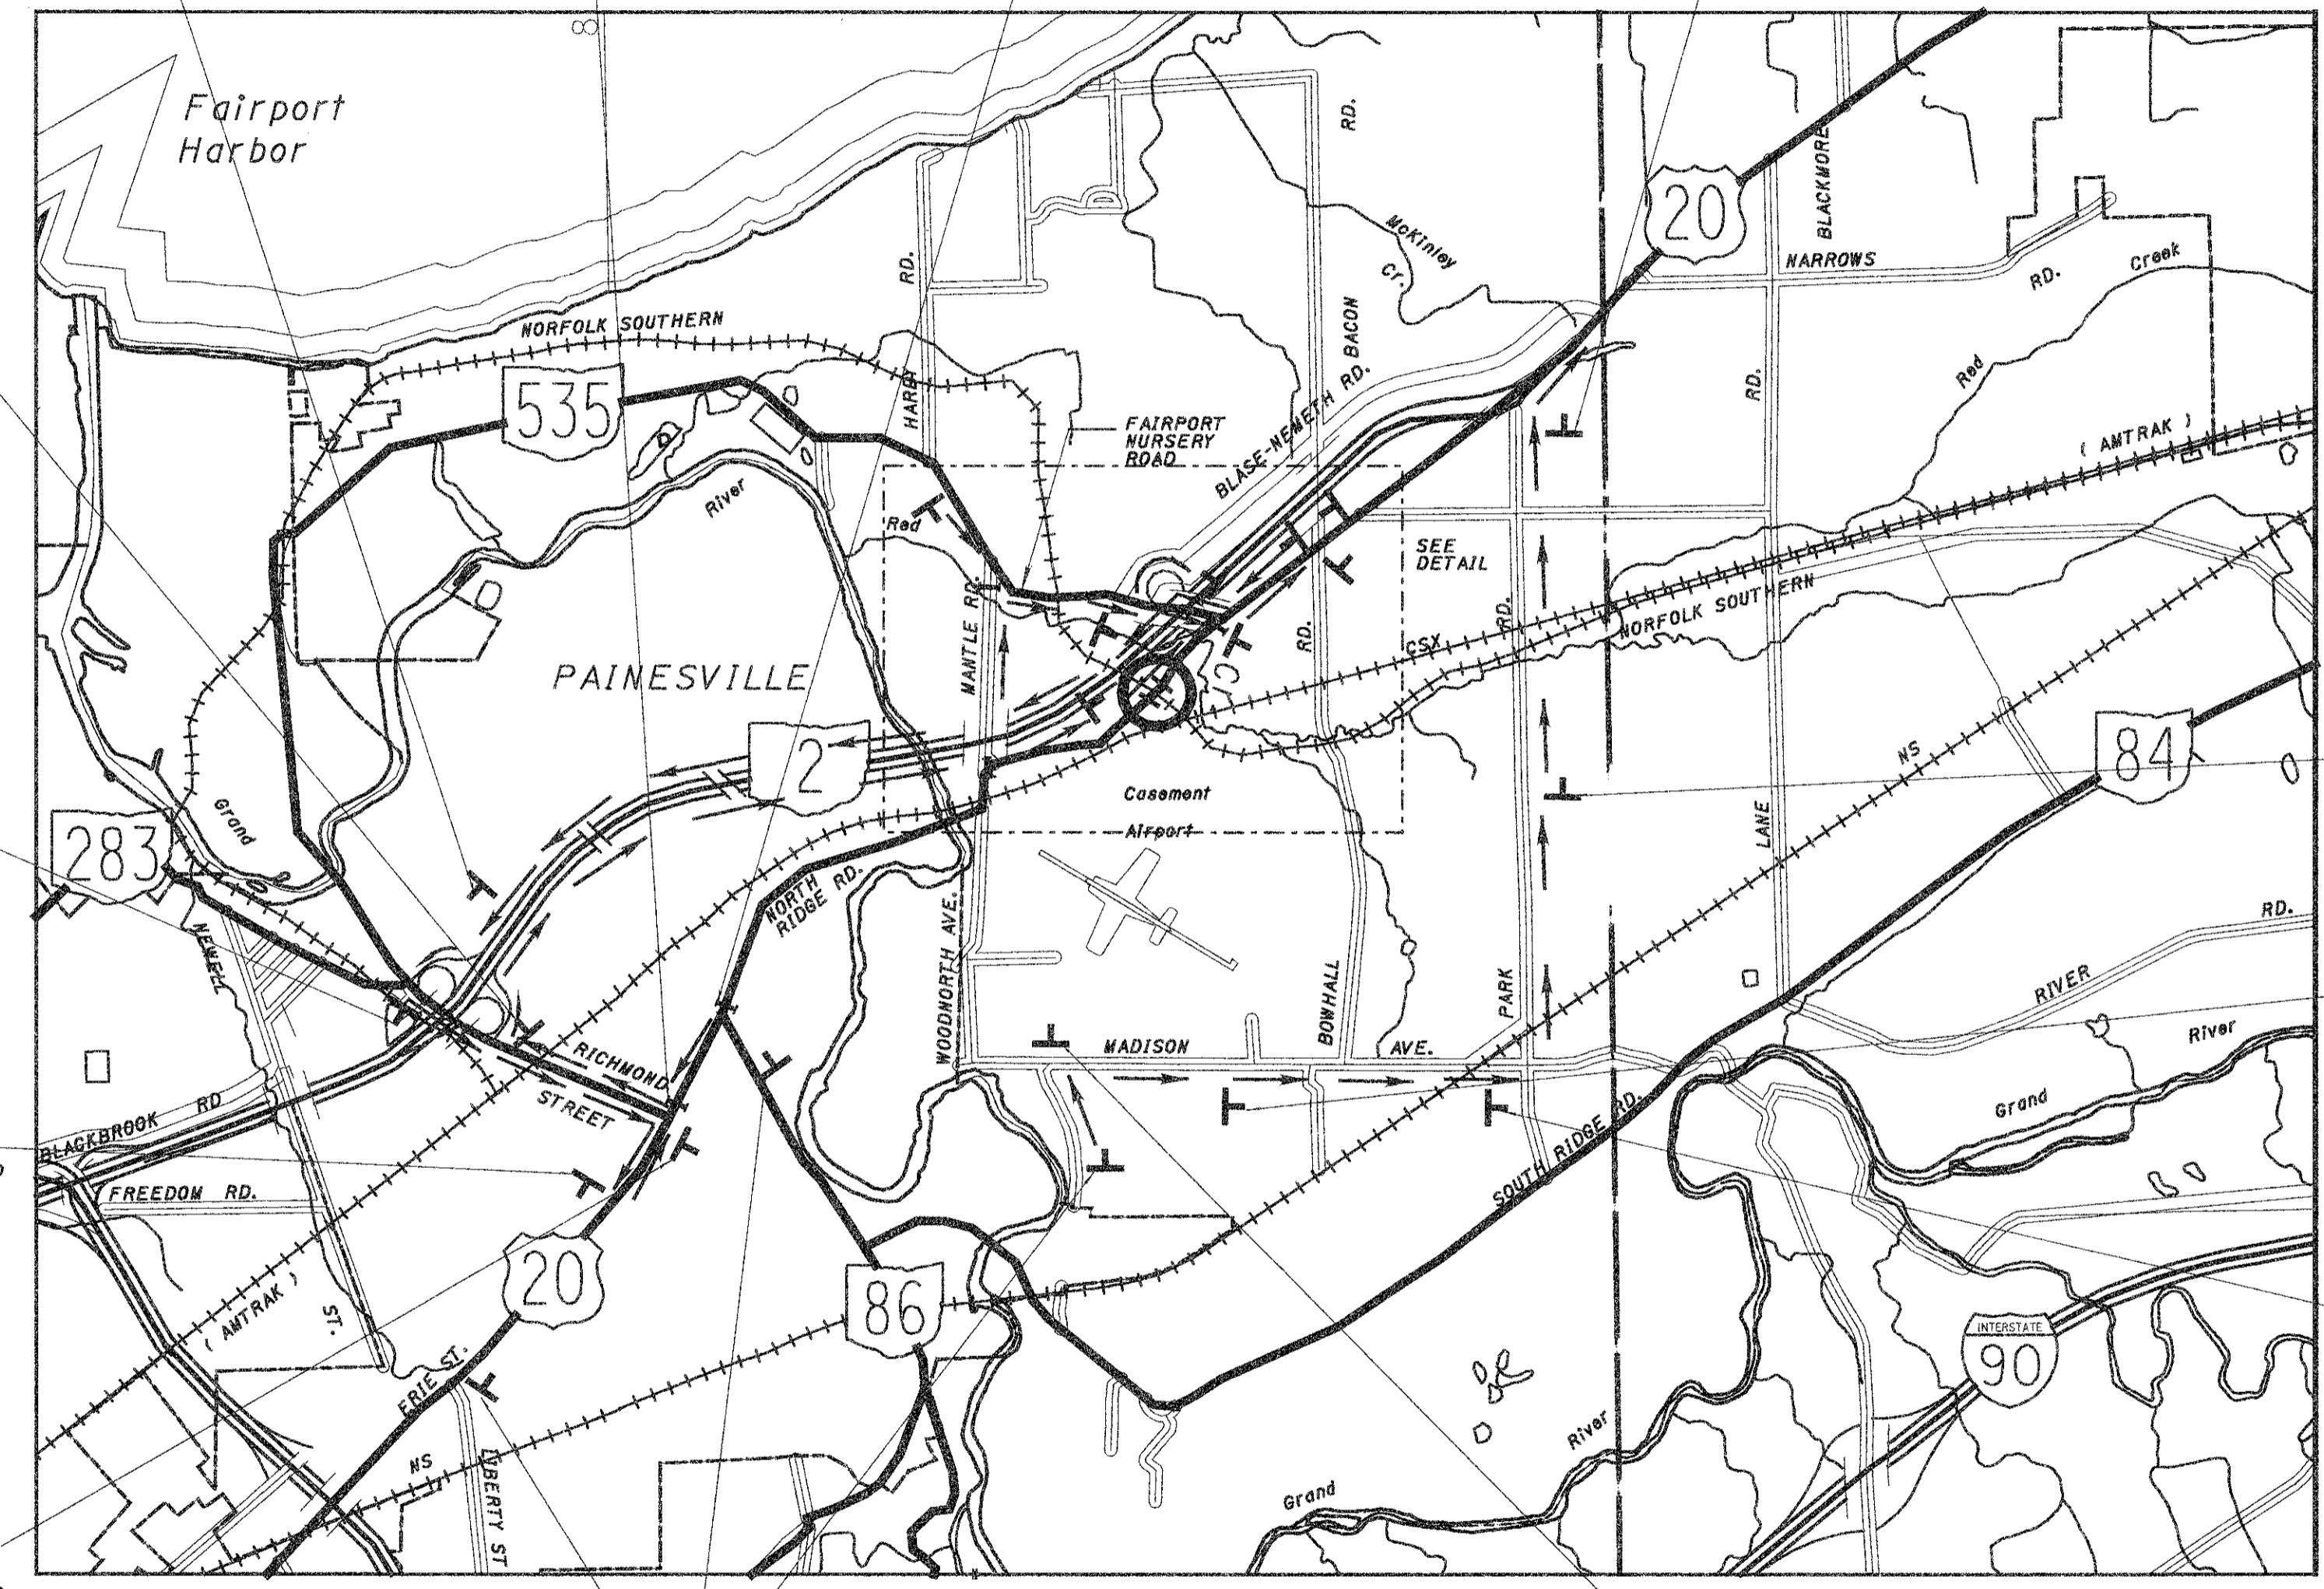

**SIGN LEGEND**  
 + SIGN ON POST SUPPORT  
 - TYPE III BARRICADE  
 I SIGN ON PORTABLE BARRICADE  
 --- SEE DETAIL SHEET 9

L:\Projects\000T\24580.Lak-20\Drawings\detour-lak20.dgn 25-OCT-2002 11:42AM Administrator