



REF. NUMBER	STATION	TO STATION	SIDE	WIDTH	LENGTH	RADIUS (R)	DELTA	SECTION	ACTUAL SURFACE AREA	ACTUAL SURFACE AREA	202 PAVEMENT REMOVED	203 EXCAVATION NOT INCLUDING EMBANKMENT CONSTRUCTION	203 EMBANKMENT	452 6" PLAIN CONCRETE PAVEMENT	452 8" PLAIN CONCRETE PAVEMENT	411 STABILIZED CRUSHED AGGREGATE, GRAVEL
	DRIVEWAYS			FT.	FT.	FT.			SQ. FT.	SQ. YD.	S.Y.	C.Y.	C.Y.	S.Y.	S.Y.	C.Y.
D1	6+33.85		LT.	15.34	17.41	7.50	90-00-42	APRON	126.36	14.04	14.04			14.04		
	RESIDENTIAL							DRIVE	161.27	17.92	17.92			17.92		
								FROM MICROSTATION				1.41	0.00			
D2	8+14.50		RT.	35.00	31.17	15.00	90-00-32	APRON	591.13	65.68					65.68	
	COMMERCIAL							DRIVE	583.38	64.82						14.40
								FROM MICROSTATION				26.91	2.62			
D3	11+53.51		RT.	35.00	37.63	15.00	89-30-55	APRON	566.96	63.00					63.00	
	COMMERCIAL							DRIVE	834.24	92.69						20.60
								FROM MICROSTATION				0.00	18.69			
D4	12+49.34		LT.	10.21	20.70	10' SOUTH 15' NORTH	83-06-27	APRON	174.32	19.37	19.37			19.37		
	RESIDENTIAL							DRIVE	93.42	10.38						2.31
								FROM MICROSTATION				0.33	4.98			
D5	13+60.88		RT.	35.00	18.29	15.00	90-09-24	APRON	585.04	65.00					65.00	
	COMMERCIAL							DRIVE	138.44	15.38						3.42
								FROM MICROSTATION				17.82	0.00			
TOTALS CARRIED TO GENERAL SUMMARY											51	46	26	51	194	41

DRIVEWAY SUBSUMMARY

LAK-20-18.07

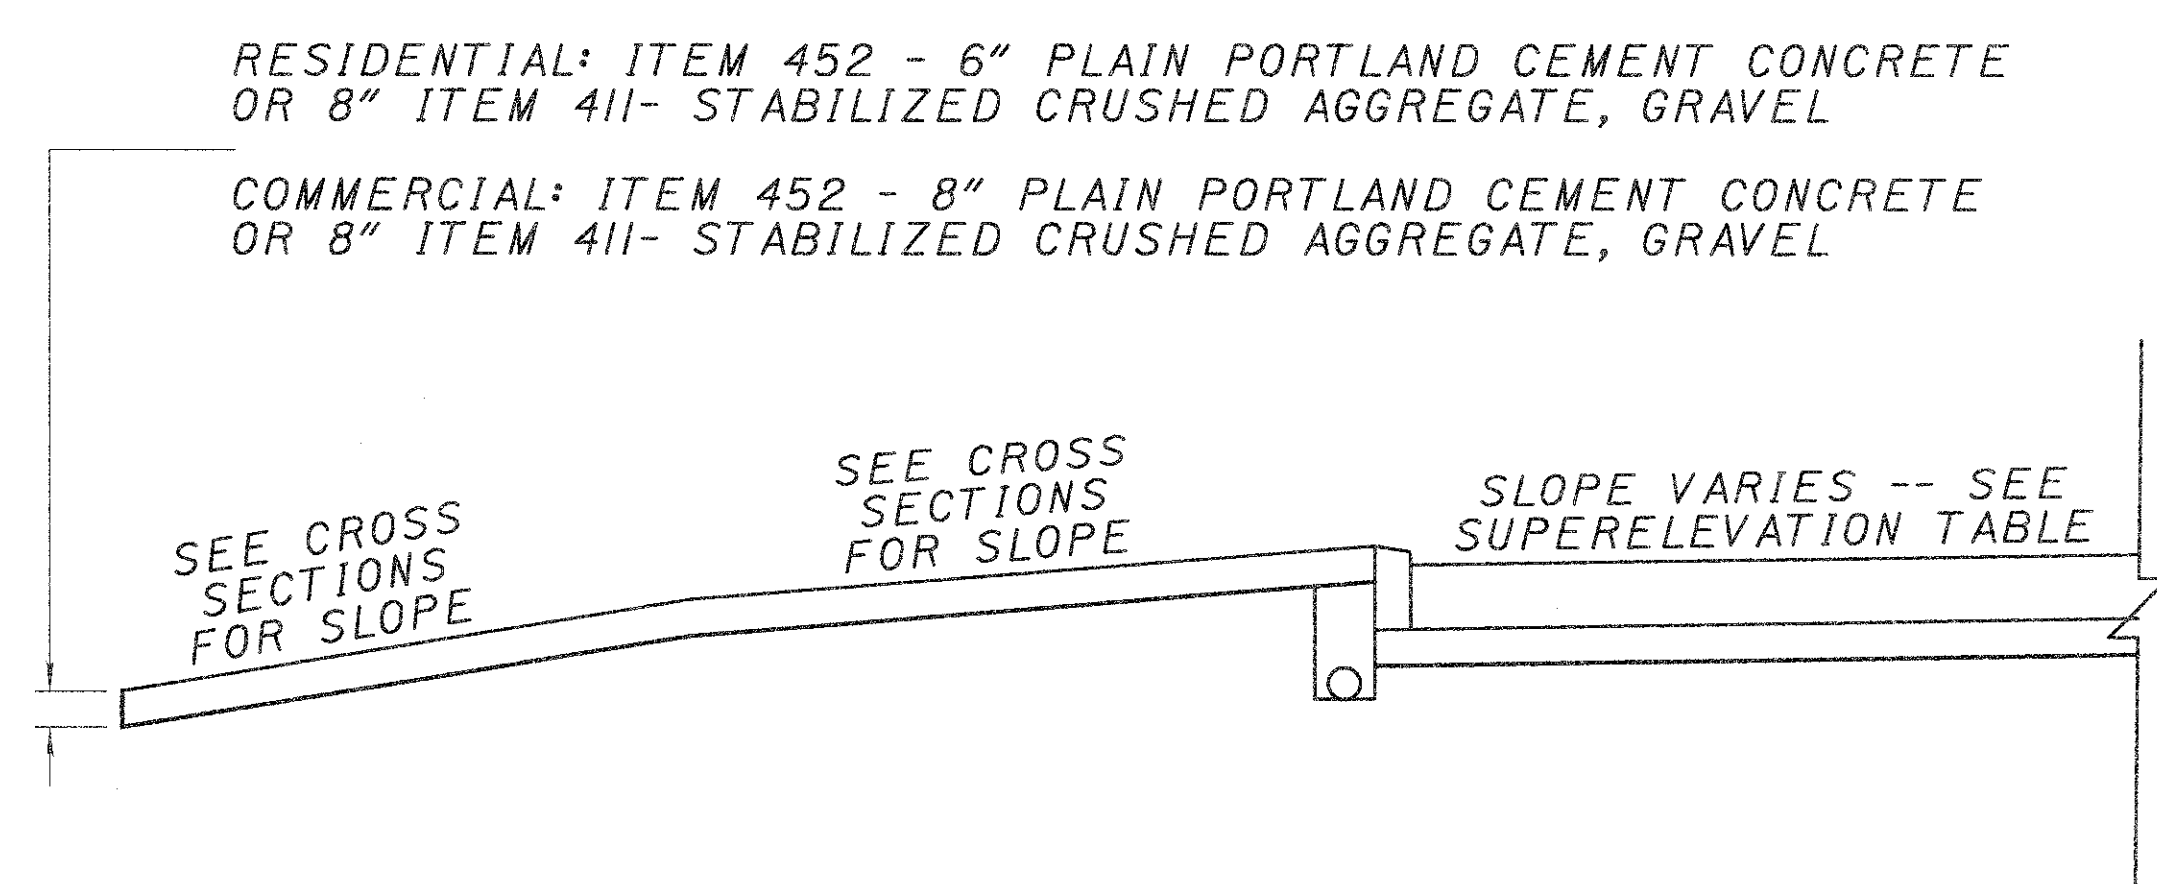

DRIVE DETAILS

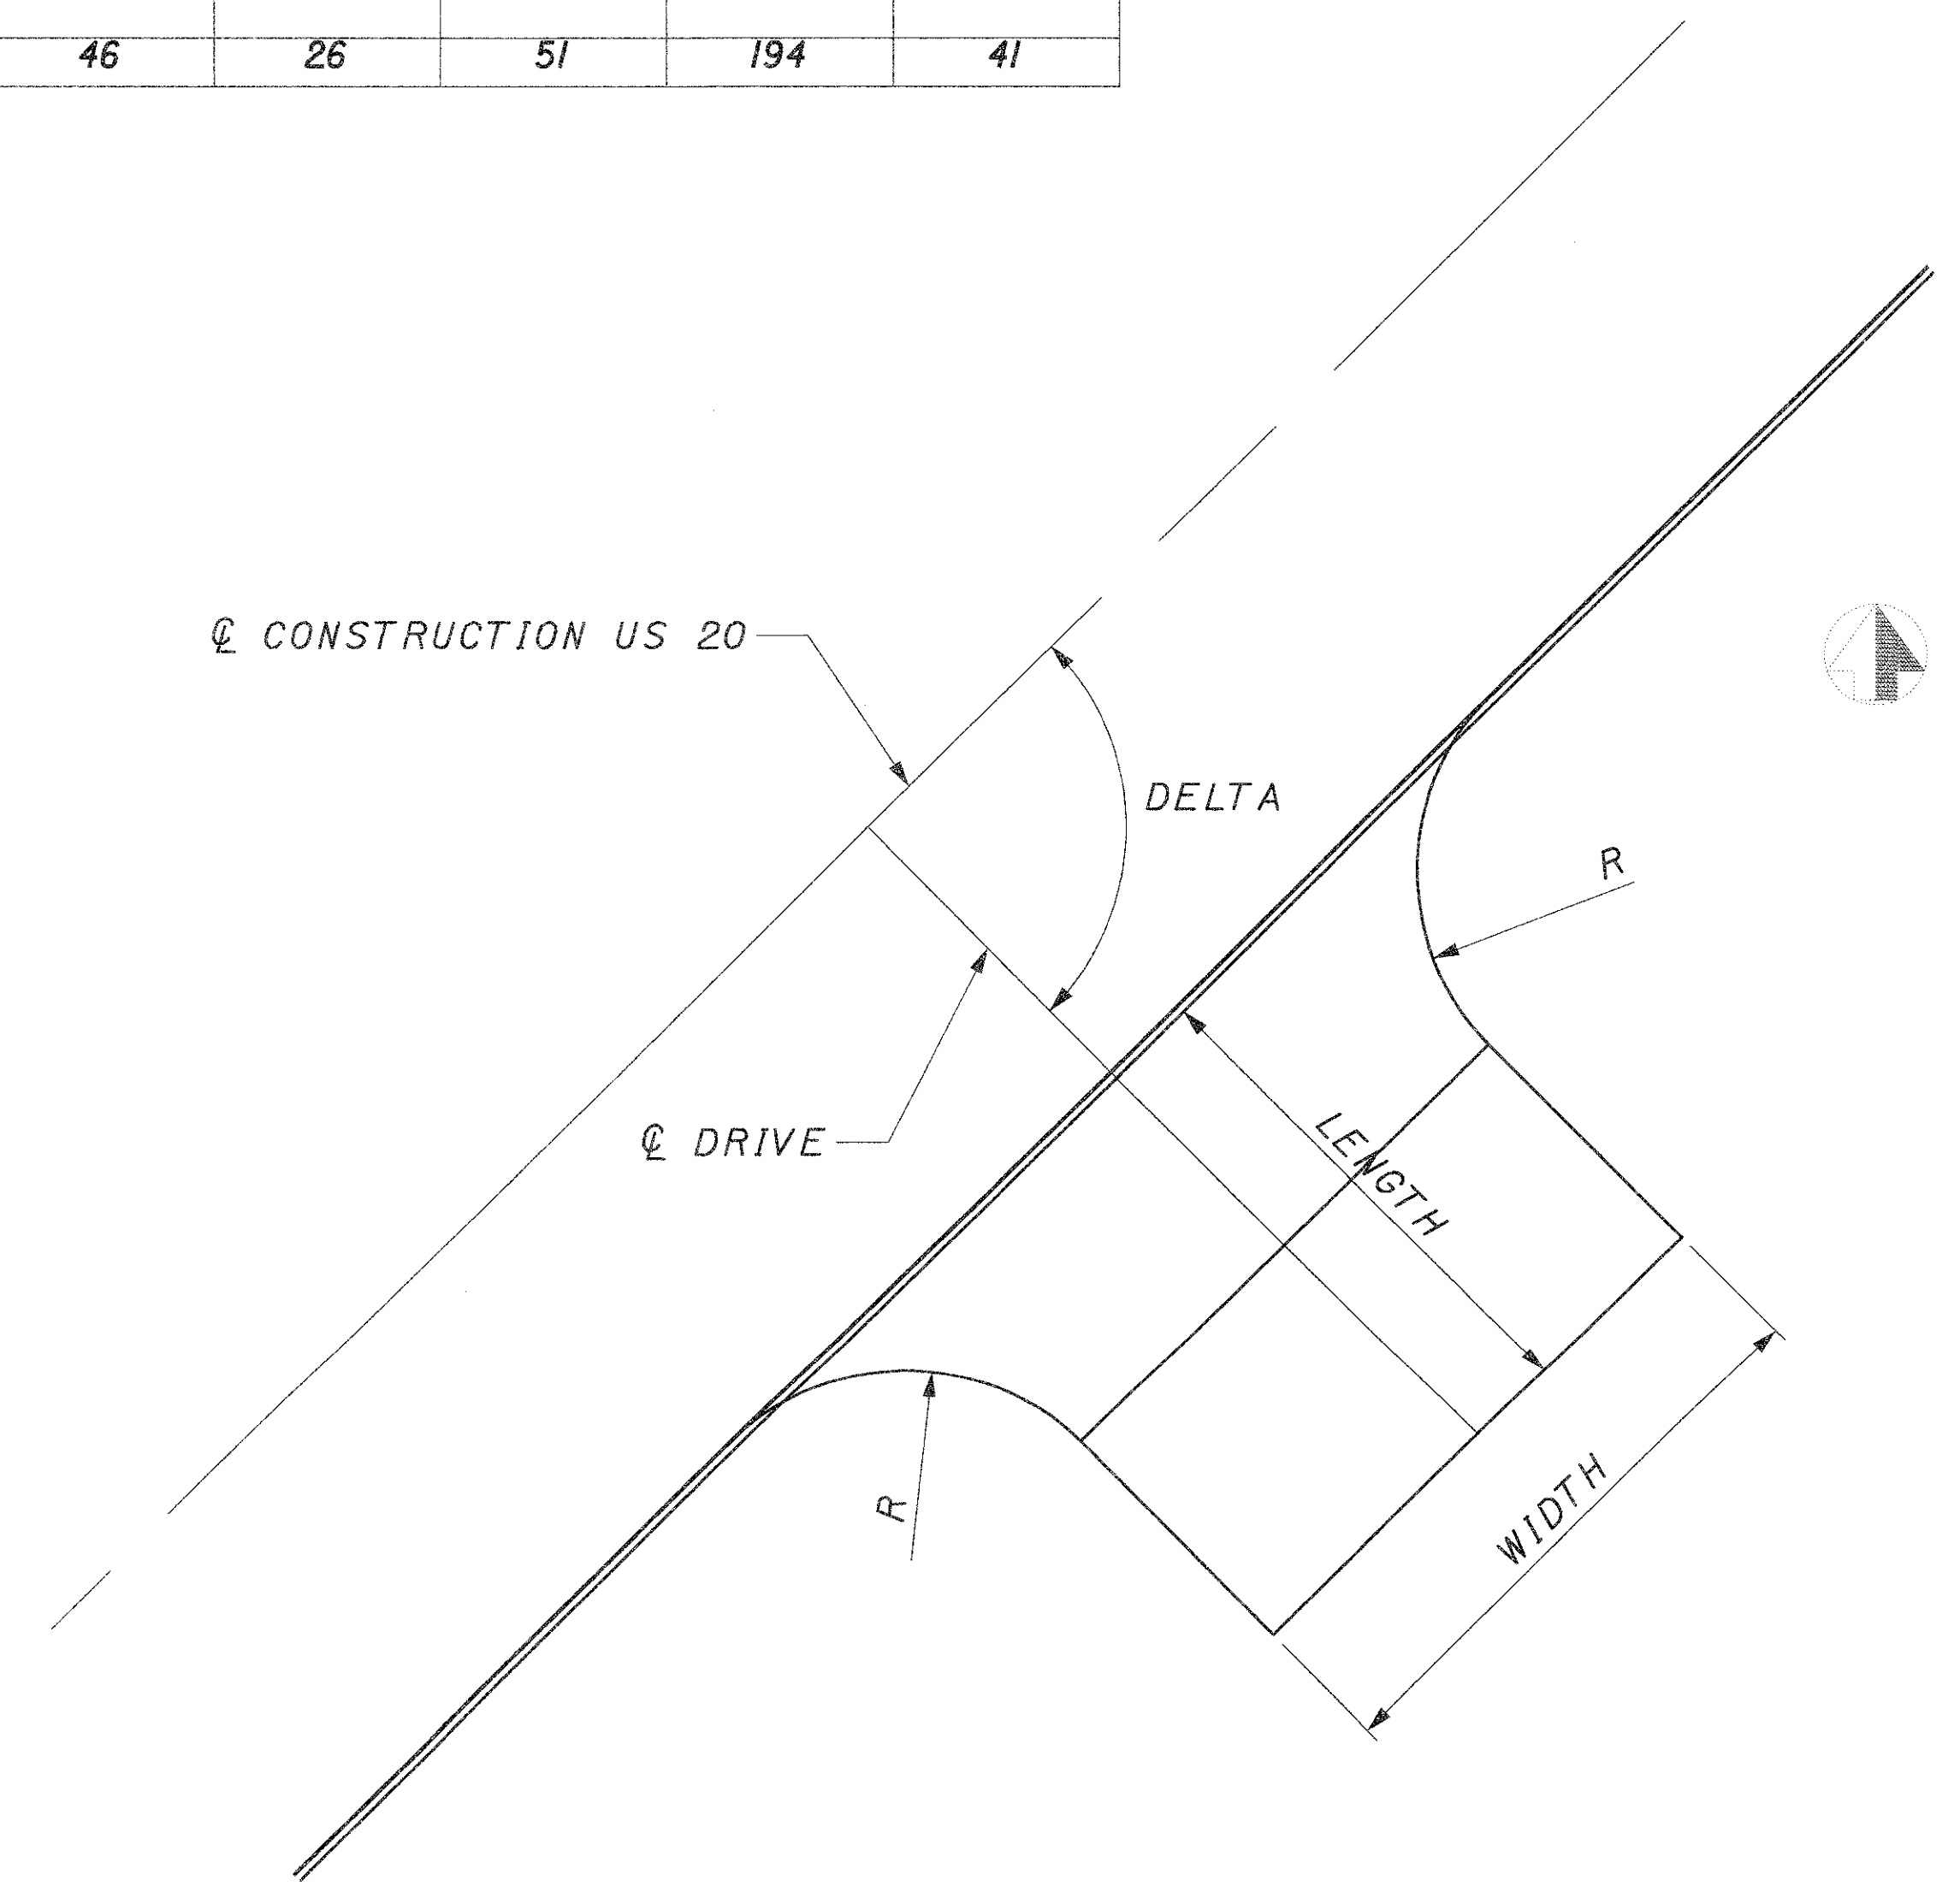

L:\Projects\0001\24580.Lak-20\Drawings\subsum-drive.dgn 25-OCT-2002 12:02PM Administrator