




WATERMAIN SUPPORT ELEVATION
VERTICAL SCALED UP 2X

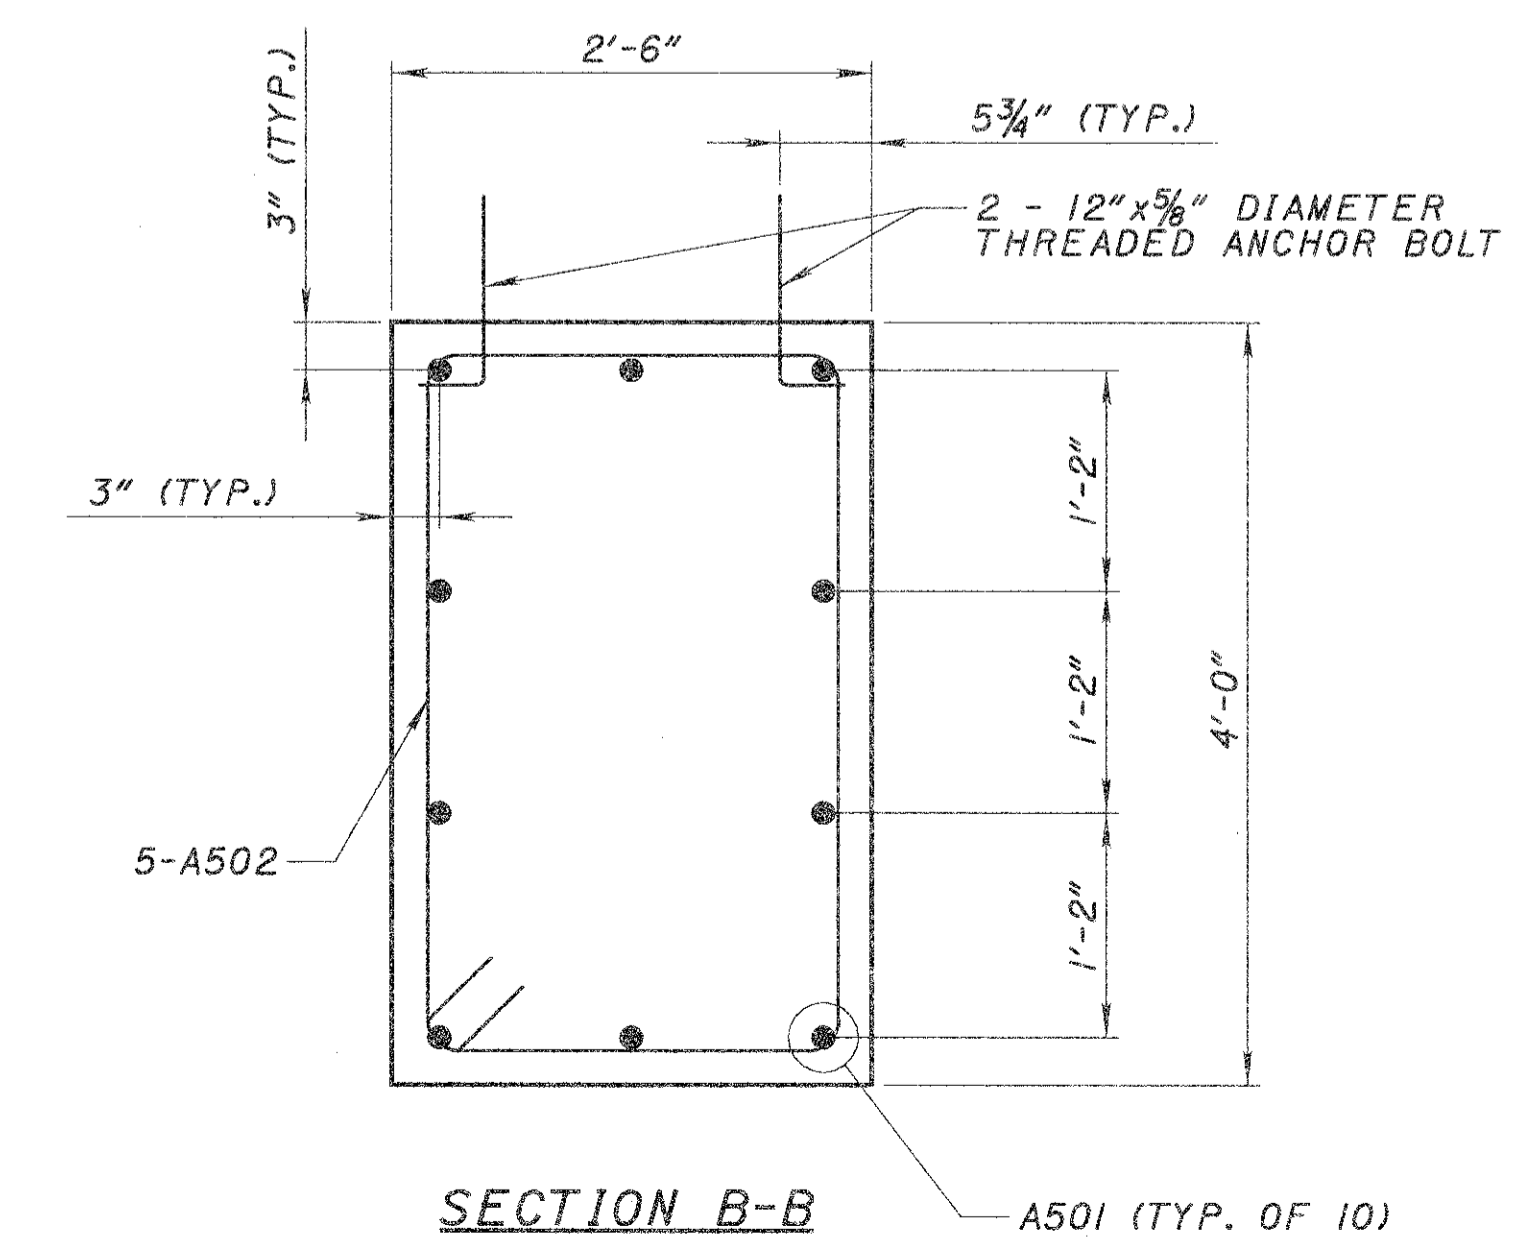

SECTION B-B
A501 (TYP. OF 10)

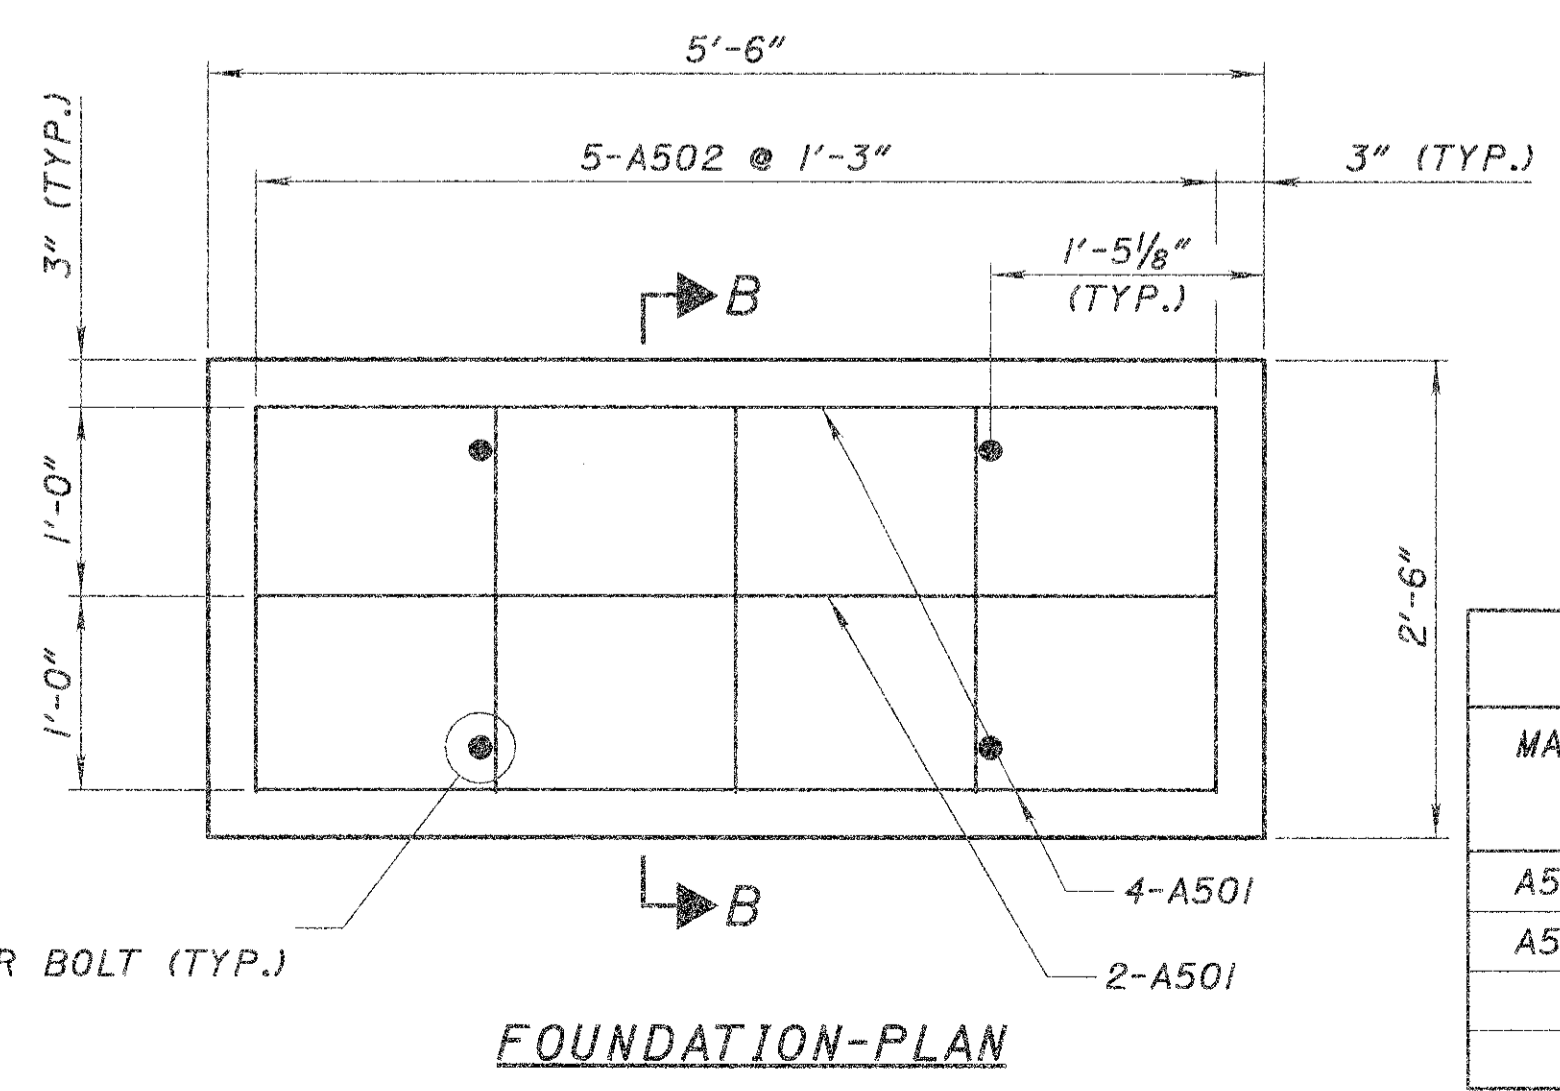


FOUNDATION-PLAN

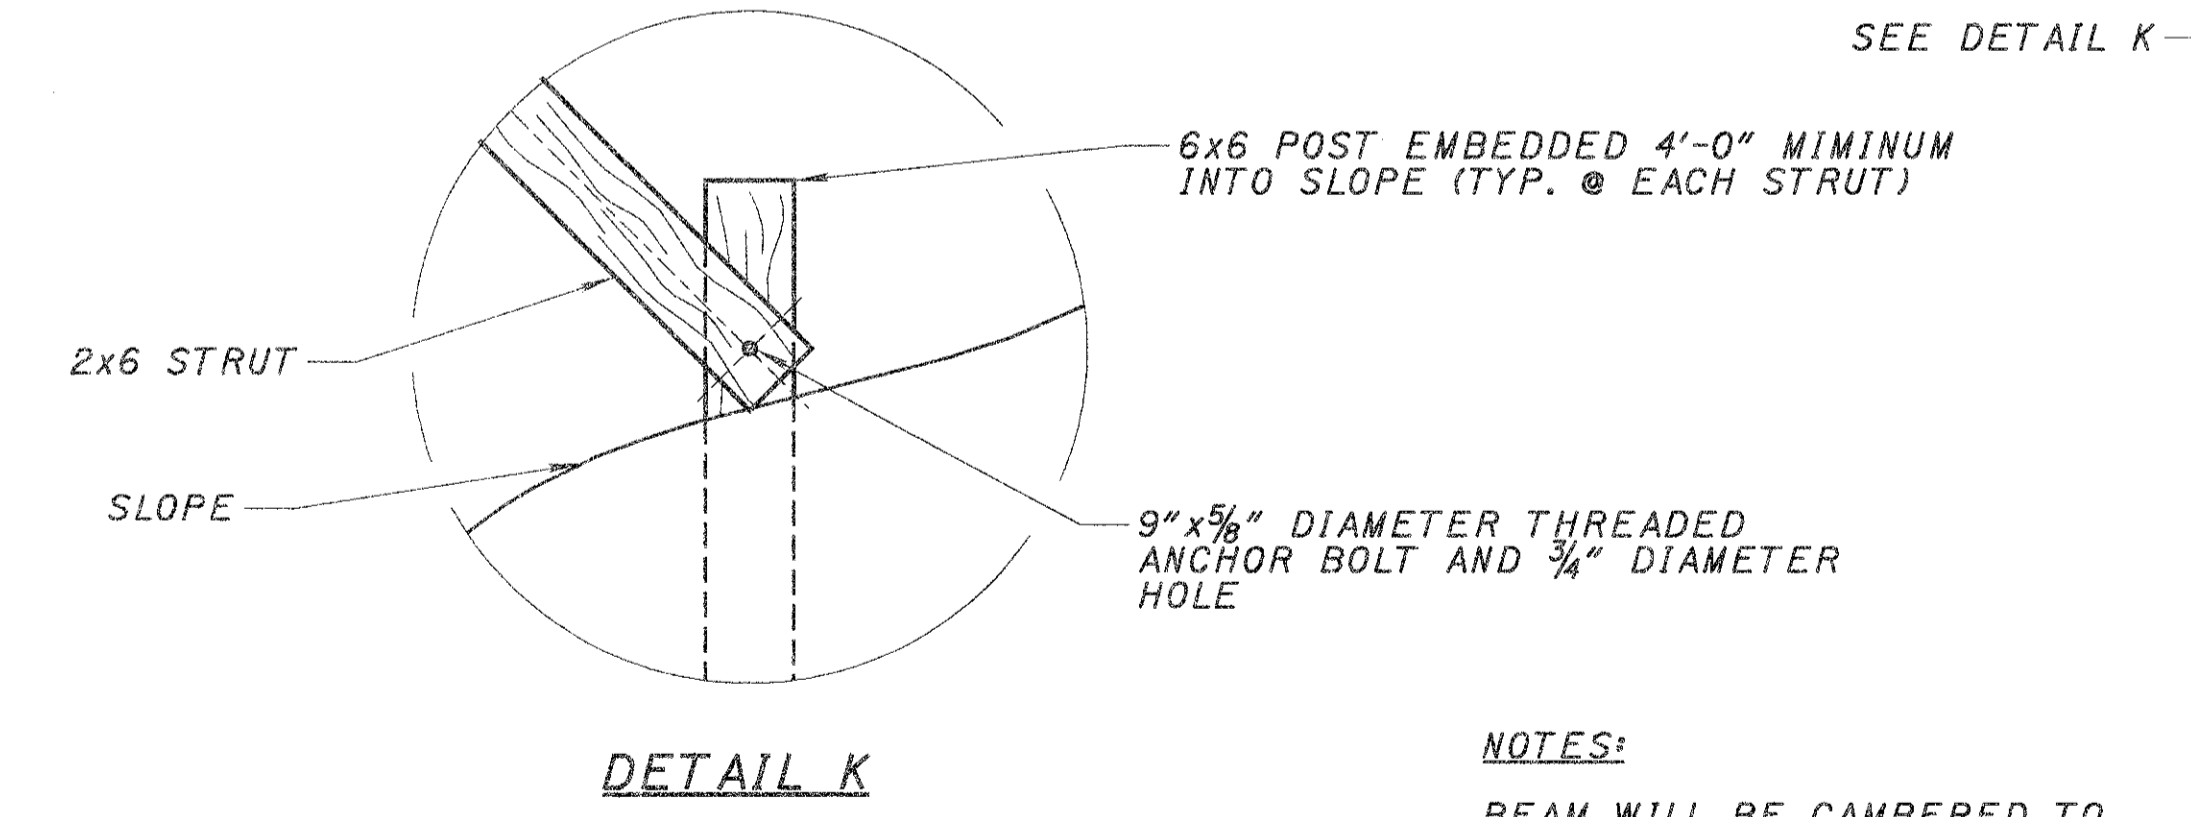

DETAIL K

| REINFORCEMENT SCHEDULE | | | | | | |
|------------------------|--------|--------|-----------------|------|-------|-------|
| MARK | NUMBER | LENGTH | WEIGHT (LBS) | TYPE | A | B |
| A501 | 20 | 5'-0" | 105 | STR. | | |
| A502 | 10 | 11'-3" | 117 | 16 | 2'-0" | 3'-6" |
| TOTAL | | | 222 | | | |

NOTES:
BEAM WILL BE CAMBERED TO ACCOUNT FOR DEAD LOAD DEFLECTIONS. SEE SHEET 37C/72 FOR DETAILS.
FOR BEAM SPLICE DETAILS AND SECTION A-A, SEE SHEET 37C/72
* FOR TEMPORARY PIER DETAILS, SEE SHEET 37D/72
INCLUDE CONCRETE FOUNDATIONS WITH ITEM 502 FOR PAYMENT.

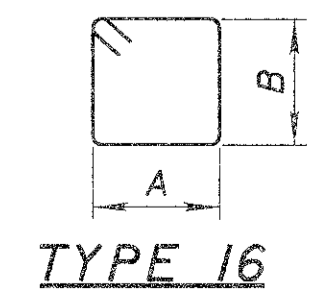

TYPE 16

I:\Projects\0001\24580.Lak-20\Drawings\waterlev.dgn 23-OCT-2002 2:59PM c:\dwg\cnc