

STATE OF OHIO
 DEPARTMENT OF TRANSPORTATION
LAK-20-18.07
 PAINESVILLE TOWNSHIP
 LAKE COUNTY
 RIGHT OF WAY


PROJECT DESCRIPTION

STRUCTURE WIDENING AND REPLACEMENT OF U.S. ROUTE 20 (NORTH RIDGE ROAD) OVER NORFOLK & WESTERN RAILWAY COMPANY AND THE ASSOCIATED APPROACH PAVEMENT FOR 0.14 MILES INCLUDING FULL DEPTH FLEXIBLE PAVEMENT REPLACEMENT, NEW CURB, NEW GUARDRAIL, DRAINAGE IMPROVEMENTS, NEW TRAFFIC CONTROL AND PAVEMENT MARKINGS.

1997 SPECIFICATIONS

THE STANDARD SPECIFICATIONS OF THE STATE OF OHIO, DEPARTMENT OF TRANSPORTATION, INCLUDING CHANGES AND SUPPLEMENTAL SPECIFICATIONS LISTED IN THE PROPOSAL SHALL GOVERN THIS IMPROVEMENT.

I HEREBY APPROVE THESE PLANS AND DECLARE THAT THE MAKING OF THIS IMPROVEMENT WILL REQUIRE THE CLOSING TO TRAFFIC OF THE HIGHWAY AND THAT DETOURS WILL BE PROVIDED AS INDICATED ON SHEET _____.

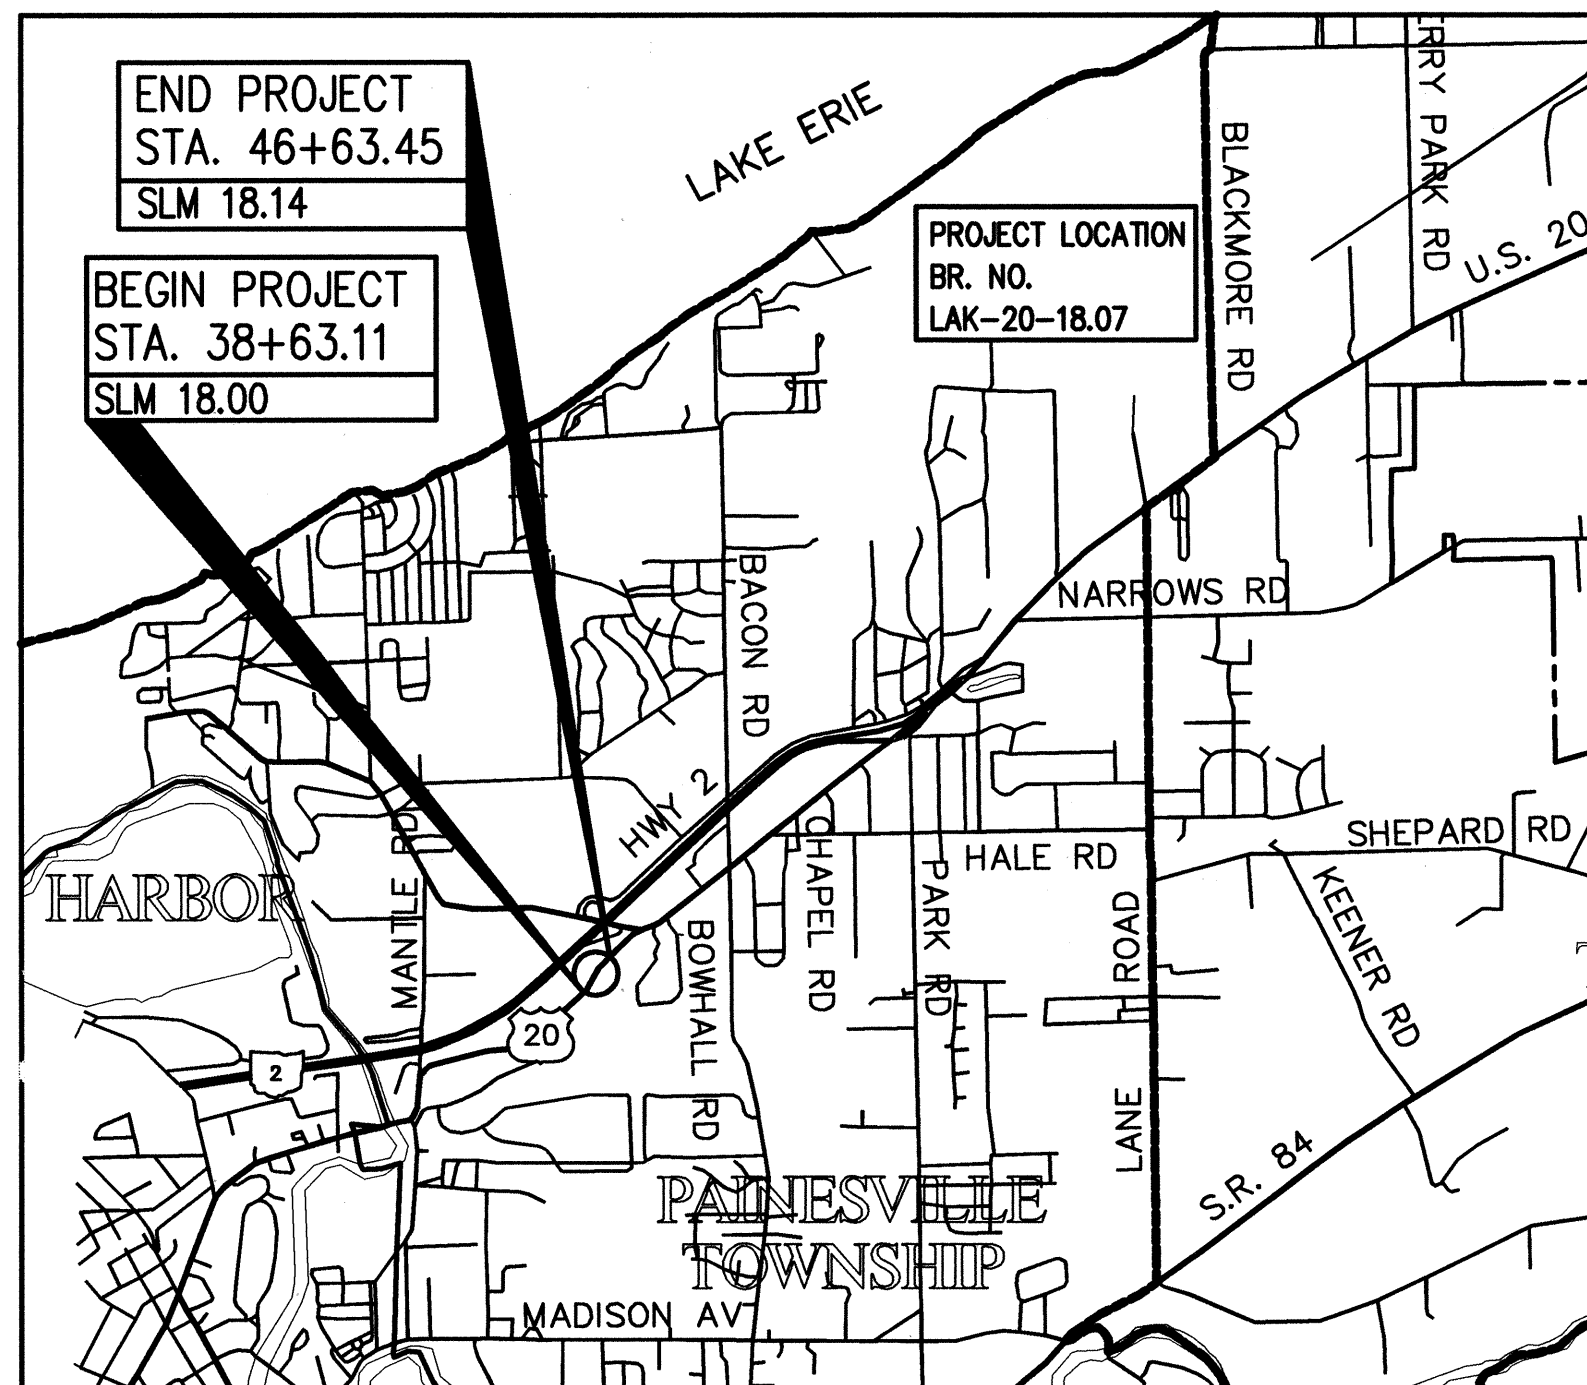

LOCATION MAP

LATITUDE: N. 41° 44' 39" LONGITUDE: W. 81° 13' 55"
 NOT TO SCALE



Portion to be improved _____	
State & Federal Routes _____	
Other Roads _____	
Centerline Plat _____	
Property Map _____	
Right of Way Plans _____	

INDEX OF SHEETS

TITLE SHEET	0
CENTERLINE PLATS	1
PROPERTY MAPS	2
SUMMARY OF ADDITIONAL RIGHT OF WAY	3
U.S. 20	4-7
RAILROAD PLAT	8-9

UNDERGROUND UTILITIES
 TWO WORKING DAYS
BEFORE YOU DIG
 CALL 800-362-2764 (TOLL FREE)
 OHIO UTILITIES PROTECTION
 SERVICE
 NON-MEMBERS
 MUST BE CALLED DIRECT

Plan Prepared By:
CT Consultants, Inc.
 Engineers • Architects • Planners
Willoughby • Mentor • Columbus • North Canton • Youngstown
 35000 Kaiser Court
 Willoughby, Ohio 44094

