


DATE: 01-04-2000 - TIME: 9:45 - H:\1998\38404\DWG\RWTTITLE.DWG

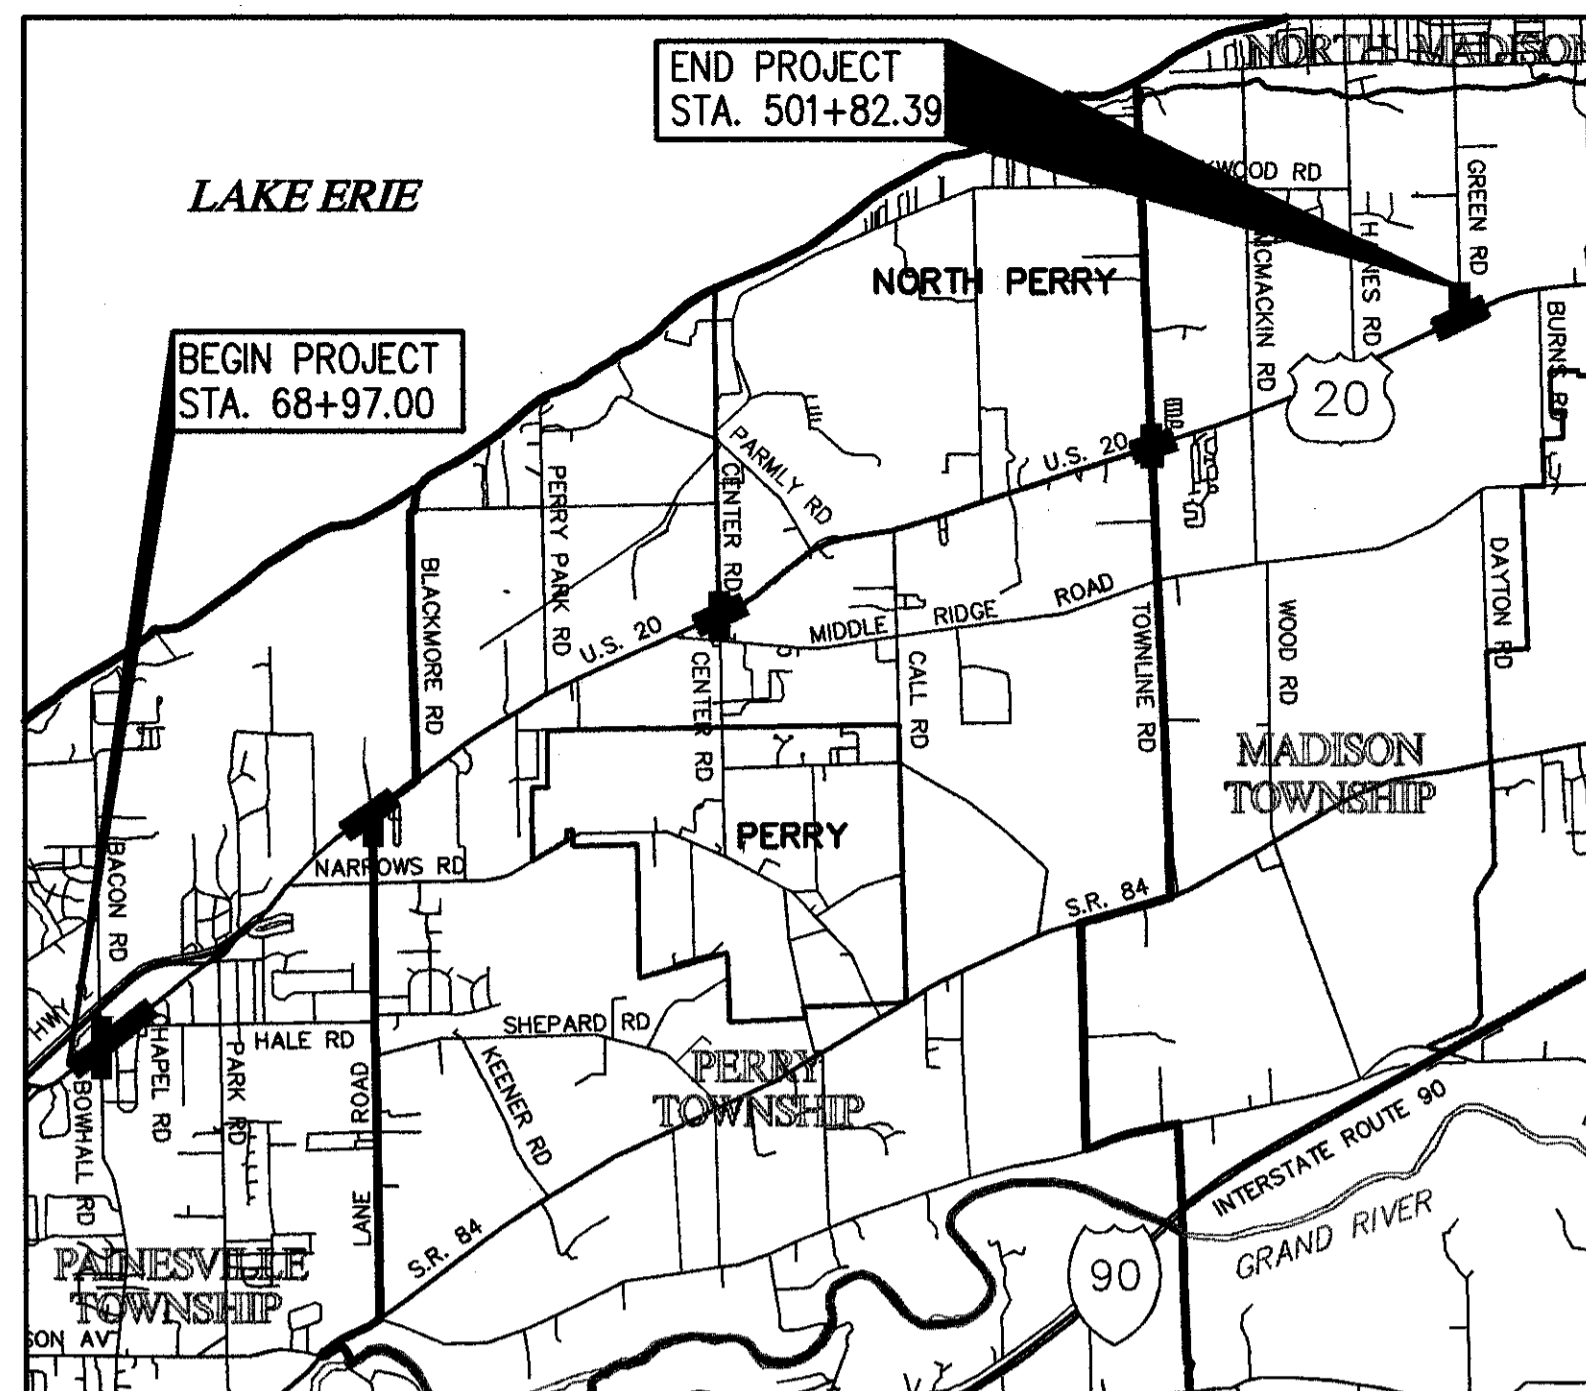


LOCATION MAP

LATITUDE: N. 41° 46' 00" LONGITUDE: W.81° 09' 00"
NOT TO SCALE



Portion to be improved _____
State & Federal Routes _____
Other Roads _____

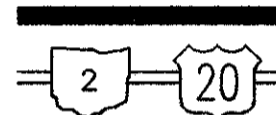

STATE OF OHIO DEPARTMENT OF TRANSPORTATION **LAK-20-18.40** NORTH PERRY VILLAGE MADISON TOWNSHIP PAINESVILLE TOWNSHIP PERRY TOWNSHIP LAKE COUNTY RIGHT OF WAY

INDEX OF SHEETS

TITLE SHEET _____
CENTERLINE PLATS _____
PROPERTY MAPS _____
SUMMARY OF ADDITIONAL RIGHT OF WAY _____
PLAN SHEETS _____

PROJECT DESCRIPTION

IMPROVEMENT OF 1.65 MILES OF U.S. 20 IN NORTH PERRY VILLAGE, PAINESVILLE TOWNSHIP, PERRY TOWNSHIP AND MADISON TOWNSHIP, LAKE COUNTY BY WIDENING THE PAVEMENT AT VARIOUS INTERSECTION LOCATIONS TO PROVIDE FOR LEFT TURN LANES ON U.S. 20 AND TURN LANES WHERE REQUIRED ON ADJOINING SIDESTREETS. WORK ALSO INCLUDES DRAINAGE, SIGNING, PAVEMENT MARKINGS AND TRAFFIC SIGNAL IMPROVEMENTS.

1997 SPECIFICATIONS

THE STANDARD SPECIFICATIONS OF THE STATE OF OHIO, DEPARTMENT OF TRANSPORTATION, INCLUDING CHANGES AND SUPPLEMENTAL SPECIFICATIONS LISTED IN THE PROPOSAL SHALL GOVERN THIS IMPROVEMENT.

I HEREBY APPROVE THESE PLANS AND DECLARE THAT THE MAKING OF THIS IMPROVEMENT WILL NOT REQUIRE THE CLOSING TO TRAFFIC OF THE HIGHWAY AND THAT PROVISIONS FOR THE MAINTENANCE AND SAFETY OF TRAFFIC WILL BE AS SET FORTH ON THE PLANS AND ESTIMATES.

UNDERGROUND UTILITIES
TWO WORKING DAYS
BEFORE YOU DIG
CALL 800-362-2764 (TOLL FREE)
OHIO UTILITIES PROTECTION
SERVICE
NON-MEMBERS
MUST BE CALLED DIRECT

Plan Prepared By:
CT Consultants, Inc.
Engineers • Architects • Planners
Willoughby • Mentor • Columbus • North Canton • Youngstown
35000 Kaiser Court
Willoughby, Ohio 44094

REGISTERED ENGINEER No. _____

DEPARTMENT OF TRANSPORTATION
FEDERAL HIGHWAY ADMINISTRATION

APPROVED _____
DATE _____

DIVISION ADMINISTRATOR _____ DATE _____

APPROVED _____
DATE _____ DISTRICT DEPUTY DIRECTOR,
DEPARTMENT OF TRANSPORTATION

PRELIMINARY
CT CONSULTANTS, INC.
JAN 04 2000
THESE DRAWINGS ARE SUBJECT
TO REVISION AND ARE NOT TO
BE USED FOR CONSTRUCTION

FEDERAL PROJECT NO.

PID NO.

CONSTRUCTION PROJECT NO.

RAILROAD INVOLVEMENT

LAK - 20 - 18.40

