


# TYPICAL SECTIONS

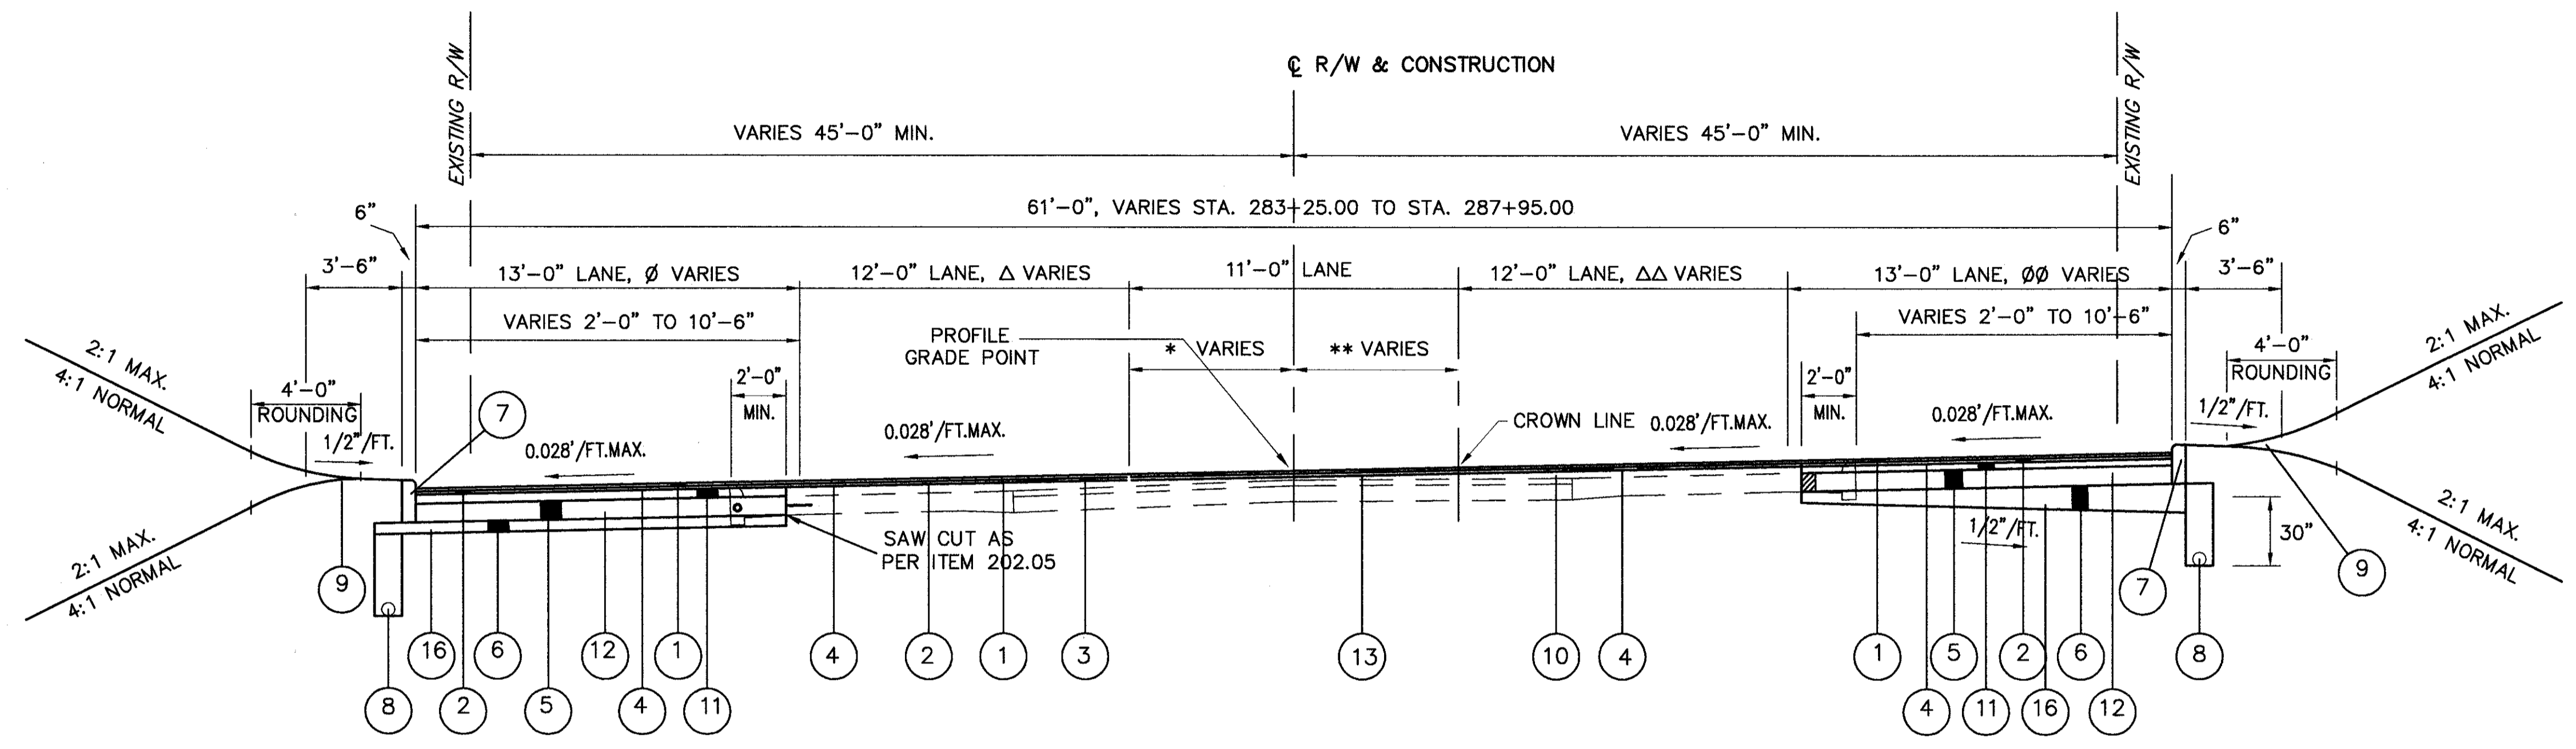

## 5-LANE SUPERELEVATED SECTION (SYMMETRICAL WIDENING)

**\* VARIES LEFT**

5'-6" STA. 279+44.30 TO STA. 283+75.00, LT.  
 VARIES 5'-6" TO 0'-0" STA. 283+75.00 TO STA. 287+95.00, LT.  
 VARIES 3'-4" TO 0'-0" STA. 499+06.45 TO STA. 501+80.00 (BACK), LT. =  
 STA. 499+08.84 (AHEAD) TO STA. 501+82.39, LT.

**Ø VARIES LEFT**

VARIES 13'-0" TO 10'-0" STA. 283+75.00 TO STA. 287+95.00, LT.  
 VARIES 12'-6" TO 11'-0" STA. 499+06.45 TO STA. 501+82.39, LT.

**Δ VARIES LEFT**

VARIES 12'-0" TO 10'-0" STA. 283+75.00 TO STA. 287+95.00, LT.  
 VARIES 11'-6" TO 11'-0" STA. 499+06.45 TO STA. 501+82.39, LT.

**\*\* VARIES RIGHT**

5'-6" STA. 279+56.70 TO STA. 283+25.00, RT.  
 VARIES 5'-6" TO 0'-0" STA. 283+25.00 TO STA. 287+95.00, RT.  
 VARIES 3'-6" TO 0'-0" STA. 499+06.45 TO STA. 501+80.00 (BACK), RT. =  
 STA. 499+08.84 (AHEAD) TO STA. 501+82.39, RT.

**ØØ VARIES RIGHT**

VARIES 13'-0" TO 10'-0" STA. 283+25.00 TO STA. 287+95.00, RT.  
 VARIES 12'-5" TO 11'-0" STA. 499+06.45 TO STA. 501+82.39, RT.

**ΔΔ VARIES RIGHT**

VARIES 12'-0" TO 10'-0" STA. 283+25.00 TO STA. 287+95.00, RT.  
 VARIES 11'-6" TO 11'-0" STA. 499+06.45 TO STA. 501+82.39, RT.

SUPERELEVATION TRANSITION STA. 279+44.30 TO STA. 281+99.30 = 255.00 LIN.FT. (CURVE LEFT)  
 FULL SUPERELEVATION STA. 281+99.30 TO STA. 287+95.00 = 395.70 LIN.FT. (CURVE LEFT)  
 1ST SUPERELEVATION TRANSITION STA. 499+06.45 TO STA. 501+19.00 (BACK) = 212.55 LIN.FT. (CURVE RIGHT)  
 2ND SUPERELEVATION TRANSITION STA. 500+21.39 (AHEAD) TO STA. 501+82.39 (AHEAD) = 61.00 LIN.FT. (CURVE RIGHT)  
 924.25 LIN.FT.

**LEGEND**

- |   |   |
|---|---|
| ① ITEM 448 - 1 1/4" ASPHALT CONCRETE SURFACE COURSE, TYPE 1, PG64-22      | ⑨ ITEM 870 - SEEDING AND MULCHING                           |
| ② ITEM 448 - 1 3/4" ASPHALT CONCRETE INTERMEDIATE COURSE, TYPE 2, PG64-22 | ⑩ ITEM 254 - PAVEMENT PLANING, BITUMINOUS (0"MIN. - 3"MAX.) |
| ③ ITEM 448 - 1/2" ASPHALT CONCRETE, INTERMEDIATE COURSE, TYPE 1, PG64-22  | ⑪ ITEM 202 - CURB REMOVED                                   |
| ④ ITEM 407 - TACK COAT  | ⑫ ITEM 408 - BITUMINOUS PRIME COAT                          |
| ⑤ ITEM 301 - 8" BITUMINOUS AGGREGATE BASE, PG64-22                        | ⑬ ITEM 407 - TACK COAT FOR INTERMEDIATE COURSE              |
| ⑥ ITEM 304 - 6" AGGREGATE BASE  | ⑭ ITEM 255 - FULL DEPTH PAVEMENT SAWING                     |
| ⑦ ITEM 830 - CURB, TYPE 6   | ⑮ ITEM 608 - 4" CONCRETE WALK                               |
| ⑧ ITEM 605 - 6" SHALLOW PIPE UNDERDRAIN WITH FABRIC WRAP                  | ⑯ ITEM 203 - SUBGRADE COMPACTION                            |

H:\1998\9804\dwg\typicals.dwg 12/22/99 08:10:38 AM EST