


H:\1998\98404\dwg\MOTTIN.dwg 03/29/2000 02:41:29 PM EST

CALCULATED
CHECKED


GRAPHIC SCALE
0 10 20 30
(IN FEET)

BACON ROAD MAINTENANCE OF TRAFFIC
SECTION 1 - PHASE 1 - PART A

LAK - 20 - 18.72

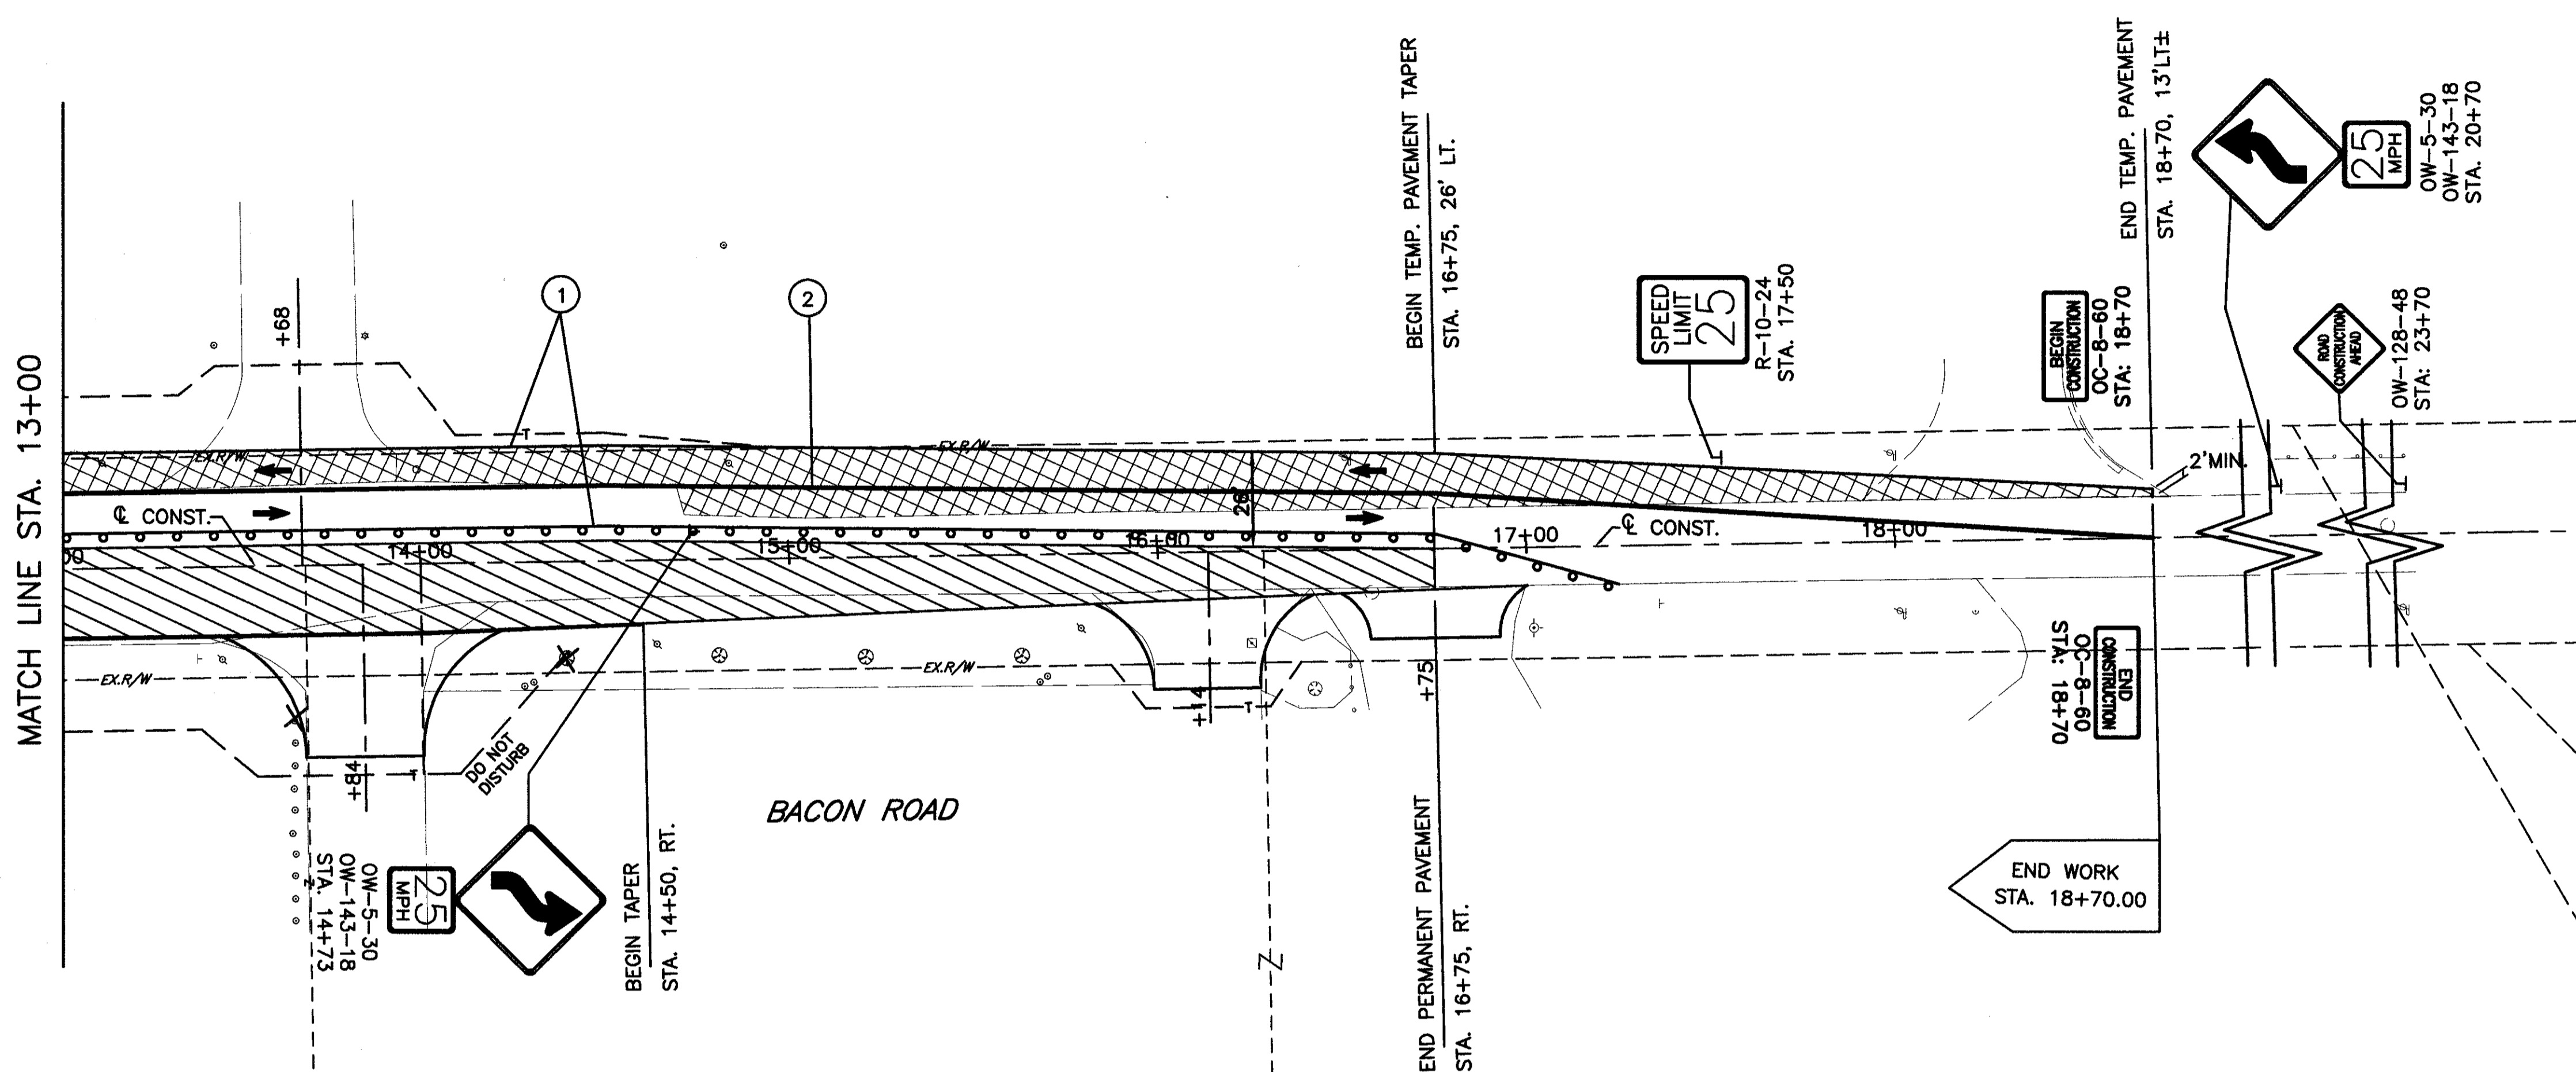

NOTE:
ACCESS TO ALL EXISTING COMMERCIAL PROPERTIES SHALL BE MAINTAINED AT ALL TIMES. PART WIDTH CONSTRUCTION SHALL BE UTILIZED FOR DRIVE REPLACEMENT FOR PROPERTIES WITH SINGLE POINT ACCESS TO THE ROADWAY. FULL WIDTH DRIVE REPLACEMENT CAN BE USED FOR PROPERTIES WHICH HAVE TWO OR MORE POINTS OF ACCESS.

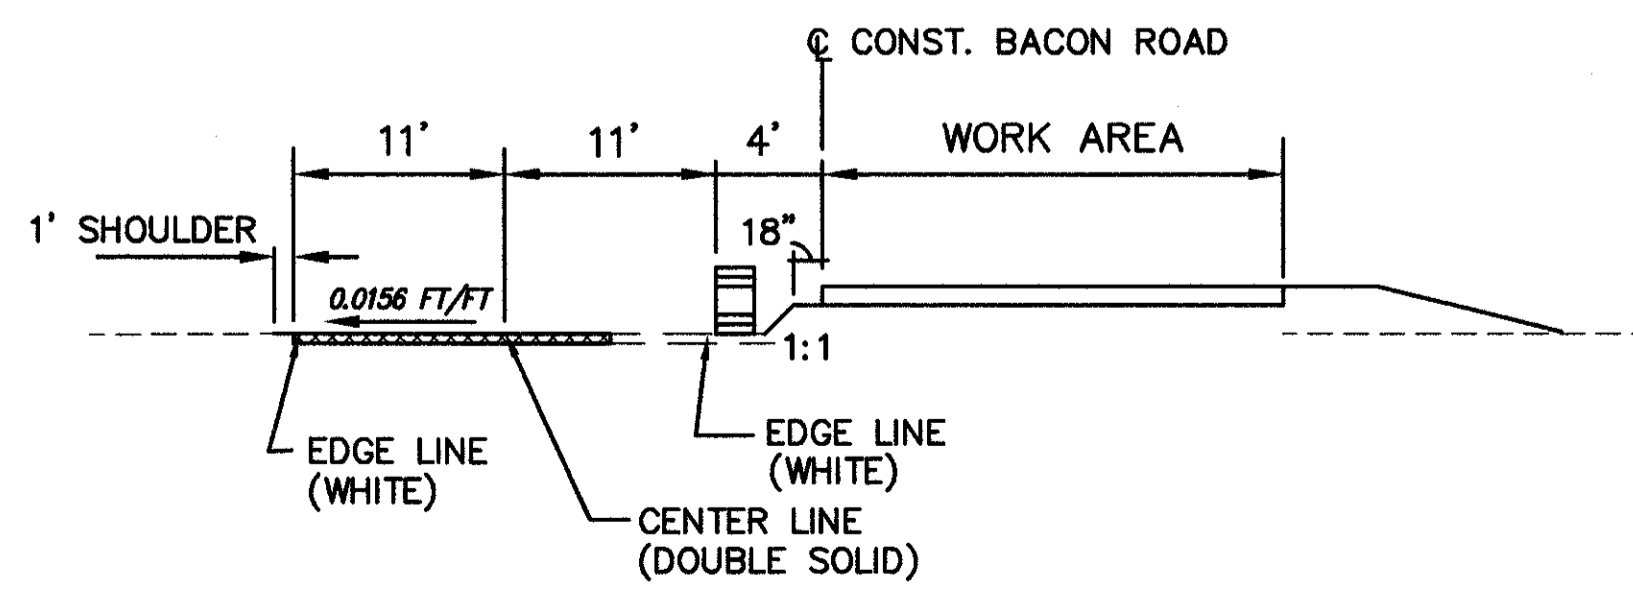

PART A TYPICAL SECTION

- ① TEMPORARY EDGE LINES
- ② TEMPORARY CENTER LINE
- ③ TEMPORARY STOP BAR

LEGEND

- TRAFFIC FLOW
- ○ ○ ○ DRUMS SHALL BE SPACED 10' C/C
- ▨ PERMANENT PAVEMENT CONSTRUCTED THIS PHASE
- ▩ TEMPORARY PAVEMENT, CLASS B