


MATCH LINE STA. 8+00

- ① TEMPORARY EDGE LINES
- ② TEMPORARY CENTER LINE
- ③ TEMPORARY STOP BAR

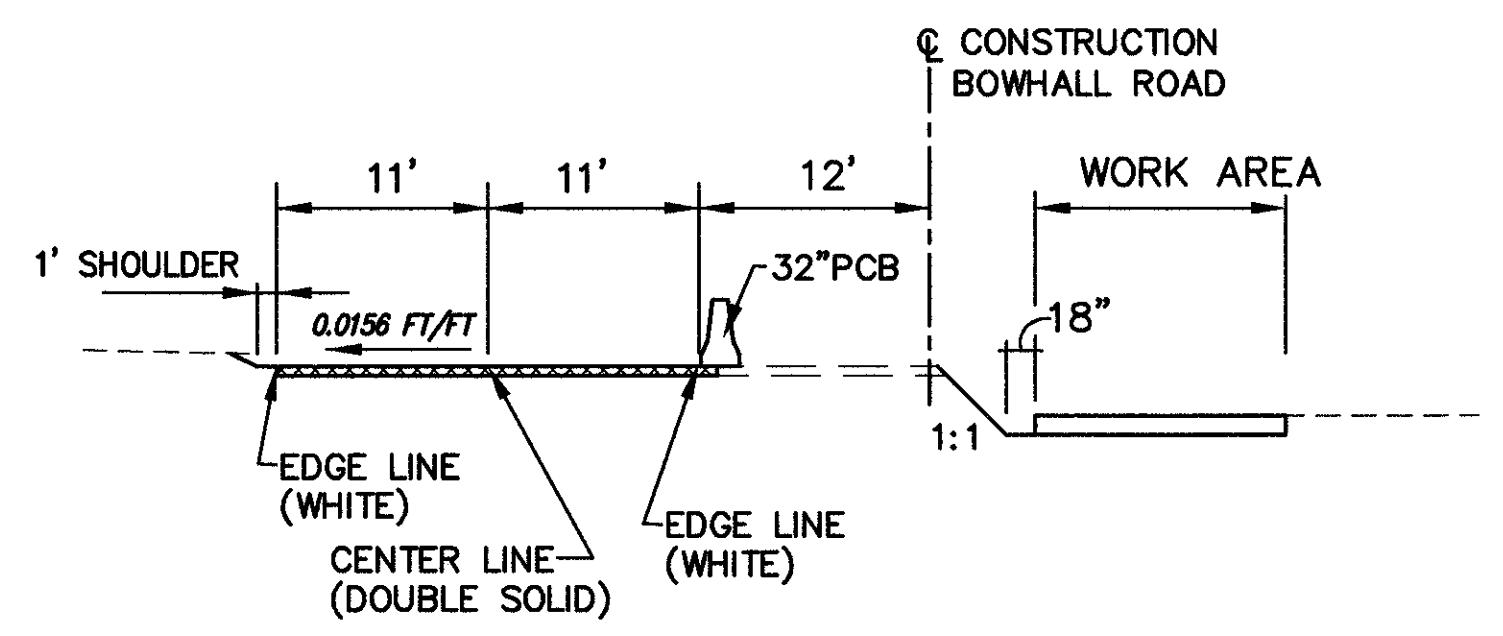

PHASE A TYPICAL SECTION

LEGEND

- TRAFFIC FLOW
- DRUMS SHALL BE SPACED 10' C/C
- PERMANENT PAVEMENT CONSTRUCTED THIS PHASE
- TEMPORARY PAVEMENT, CLASS B

BOWHALL ROAD MAINTENANCE OF TRAFFIC
SECTION 1 -- PHASE 2 -- PART A

LAK - 20 - 18.72

CALCULATED
CHECKED

GRAPHIC SCALE
1" = 20' (SEE PLAN)