


- ① TEMPORARY EDGE LINES
- ② TEMPORARY CENTER LINE
- ③ TEMPORARY STOP BAR

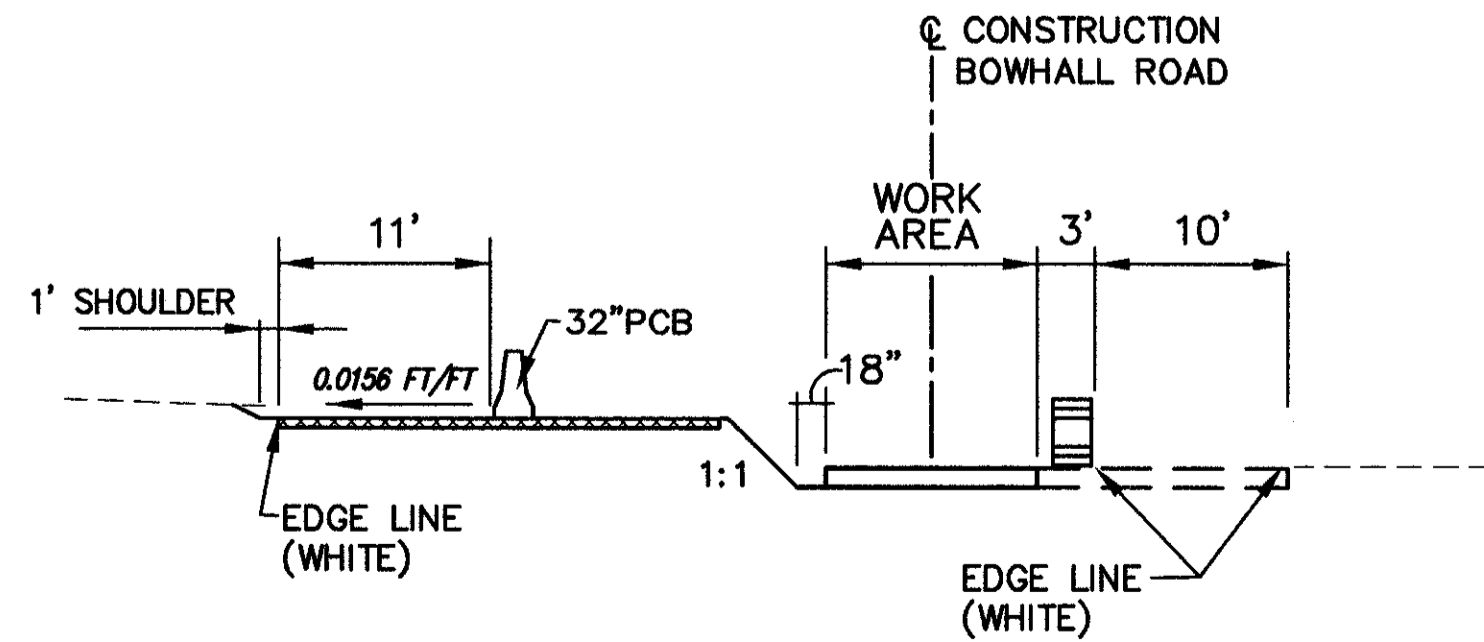

PART B TYPICAL SECTION

LEGEND

- TRAFFIC FLOW
- ○ ○ ○ DRUMS SHALL BE SPACED 10' C/C
- PERMANENT PAVEMENT CONSTRUCTED THIS PHASE
- TEMPORARY PAVEMENT, CLASS B

GRAPHIC SCALE
 0 10 20 30
 (IN FEET)

CALCULATED
 CHECKED

BOWHALL ROAD MAINTENANCE OF TRAFFIC
 SECTION 1 - PHASE 2 - PART B