



SIGNAL PHASING DIAGRAM

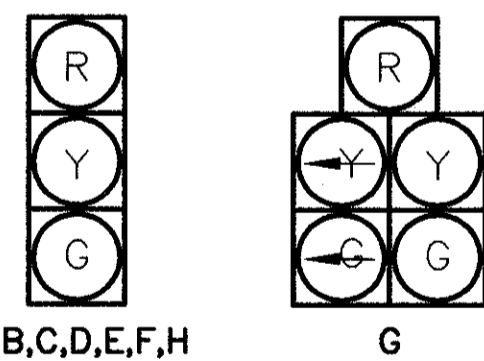

SIGNAL HEADS

FUNCTION	φ1	φ2	φ4
MINIMUM GREEN	10	25	15
VEHICLE EXTENSION	3	3	3
MAXIMUM GREEN	15	40	30
VEHICLE YELLOW CLEARANCE	3.5	3.5	3.5
VEHICLE ALL RED CLEARANCE	1.0	1.0	1.0
RECALL		MIN	
MEMORY	ON	ON	ON

SIGNAL TIMING CHART

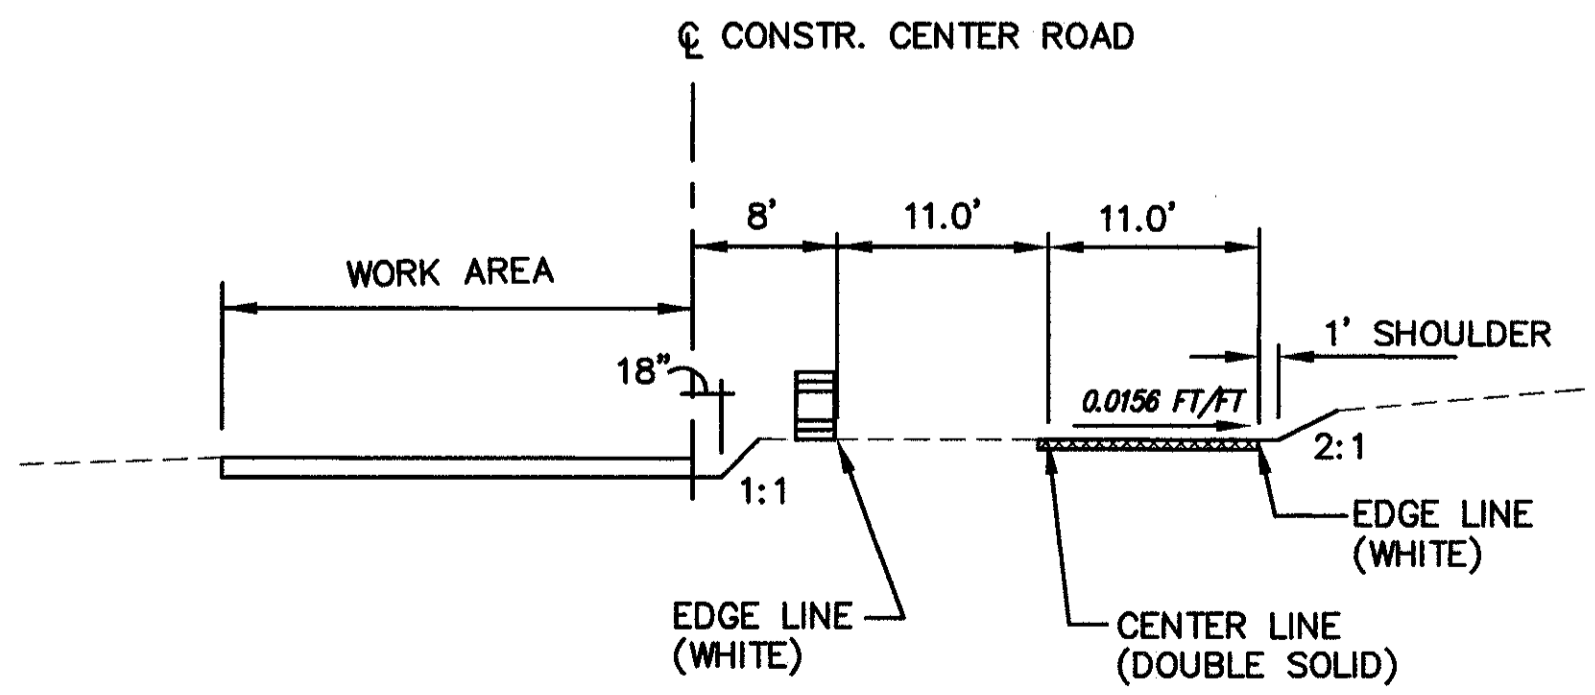

PART A TYPICAL SECTION

- LEGEND**
- ➔ TRAFFIC FLOW
 - ○ ○ ○ DRUMS SHALL BE SPACED 10' C/C
 - PERMANENT PAVEMENT CONSTRUCTED THIS PHASE
 - TEMPORARY PAVEMENT, CLASS B
 - VEHICLE DETECTION ZONE

- ① TEMPORARY EDGE LINES
- ② TEMPORARY CENTER LINE
- ③ TEMPORARY STOP BAR
- ⑤ DOTTED LINE, YELLOW