




DESIGN A
PERPENDICULAR RAMP

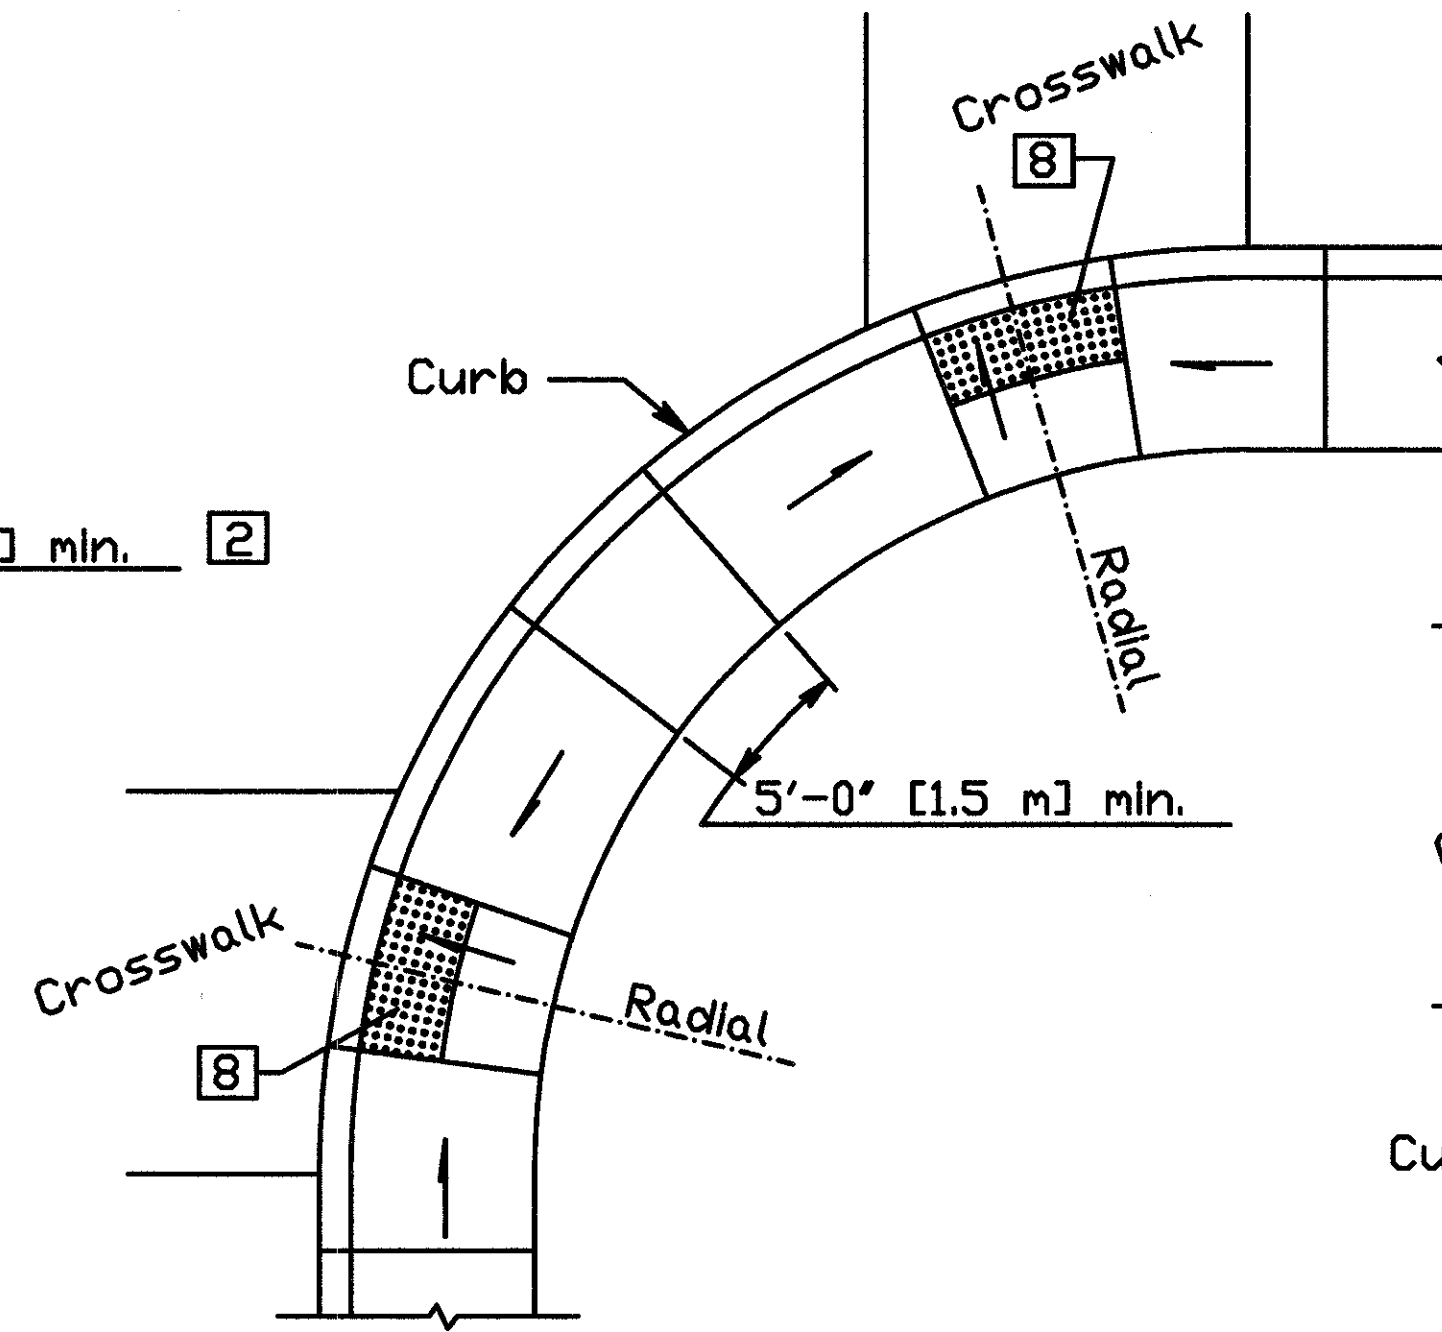

DESIGN B
PARALLEL RAMP

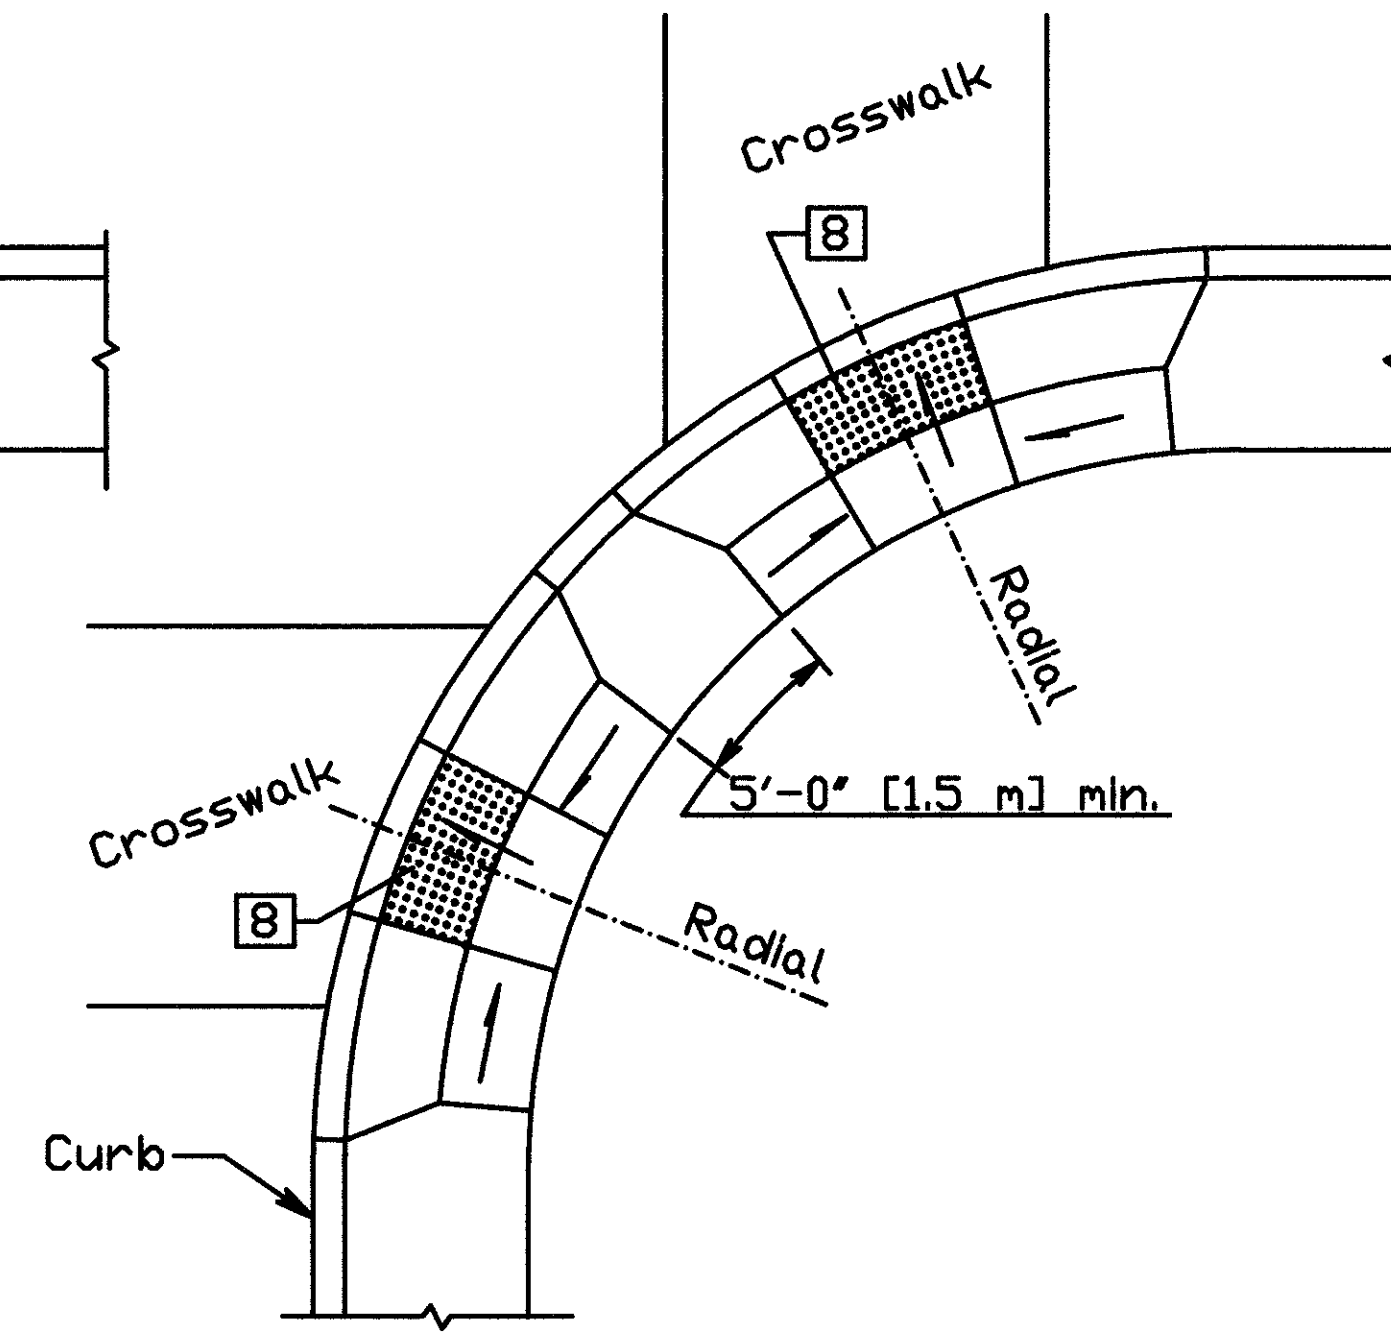

DESIGN C
COMBINATION RAMP

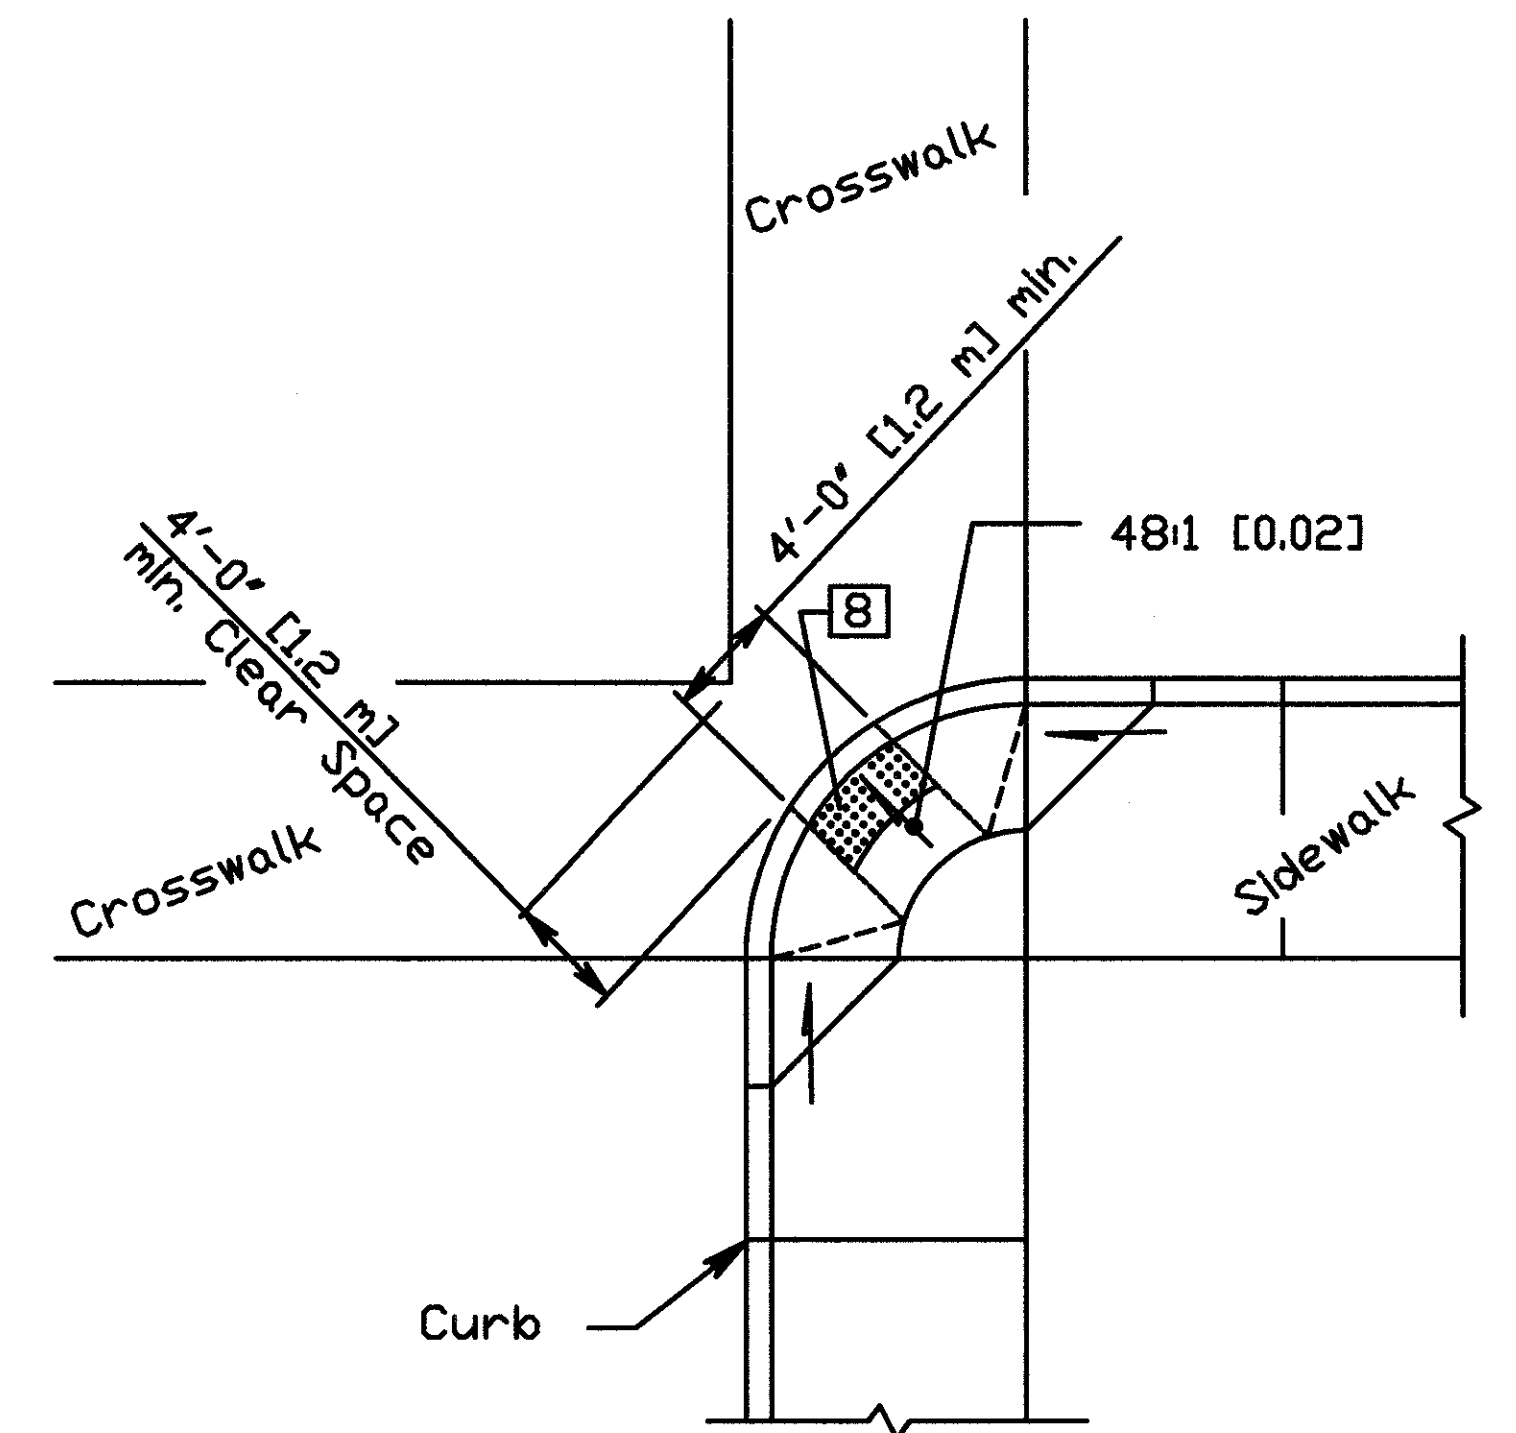


DESIGN D
DIAGONAL RAMP

CORNER CURB RAMP DESIGNS


(See Curb Ramp Details on Sht. 1/3 for additional requirements.)

For LEGEND, See sheet 1.


Use in existing walks only and when site constraints prohibit other designs. The diagonal ramp may be perpendicular, parallel or combination. Avoid using where curb radii are less than 20'-0" [6.0 m].

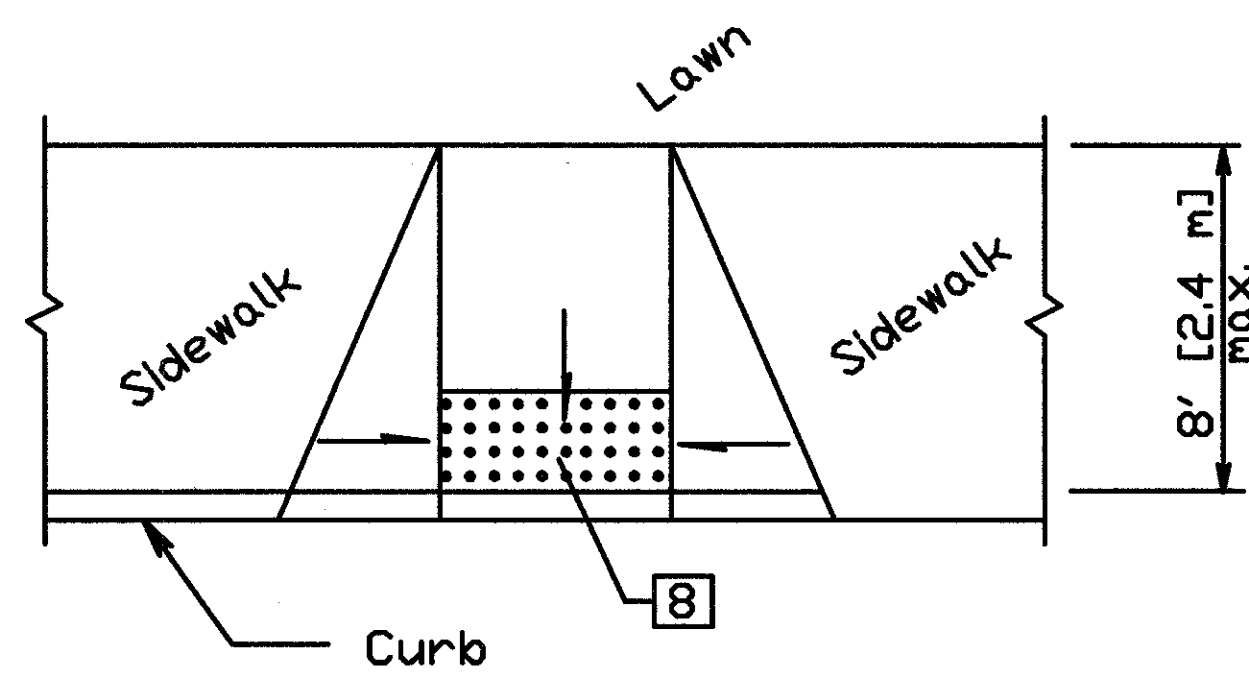

DESIGN E
PERPENDICULAR RAMP

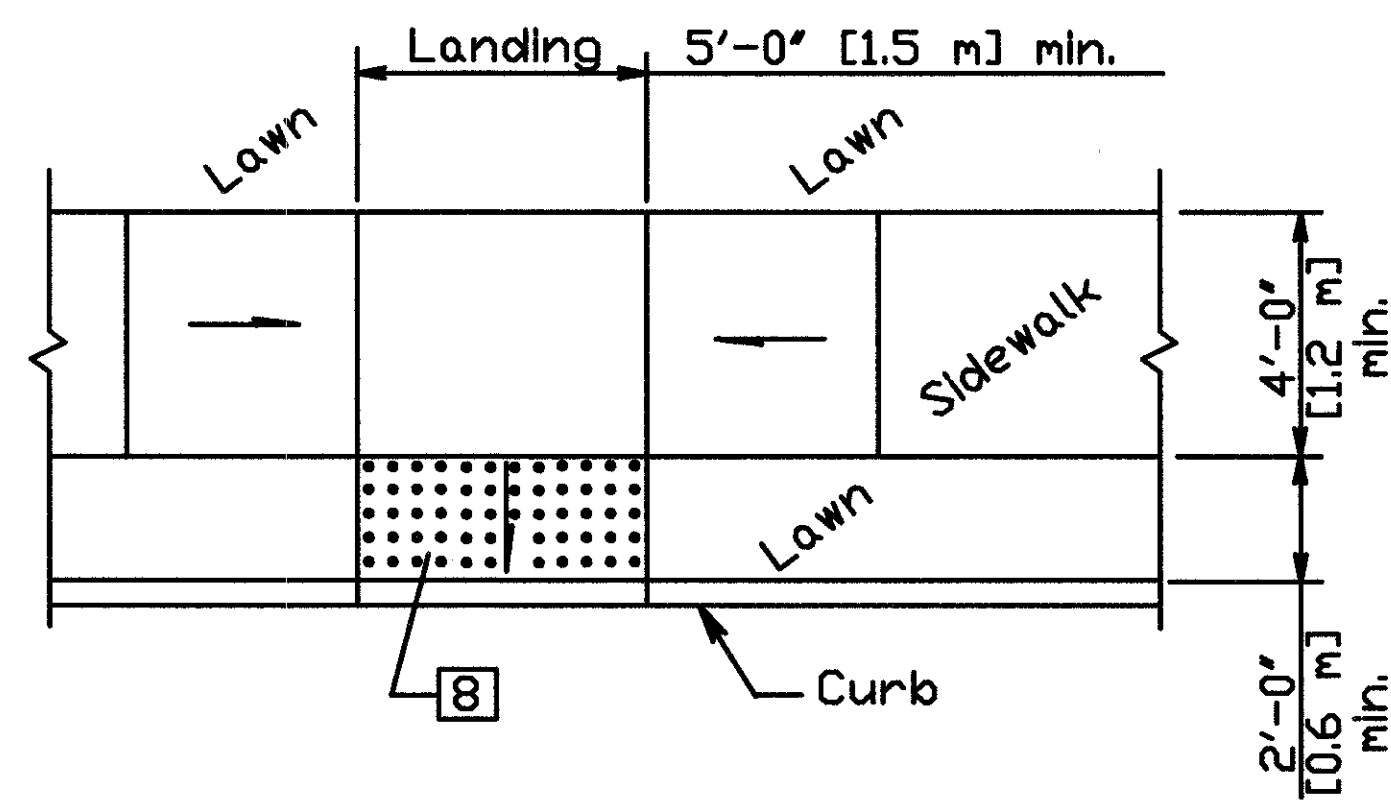

DESIGN F
PARALLEL RAMP

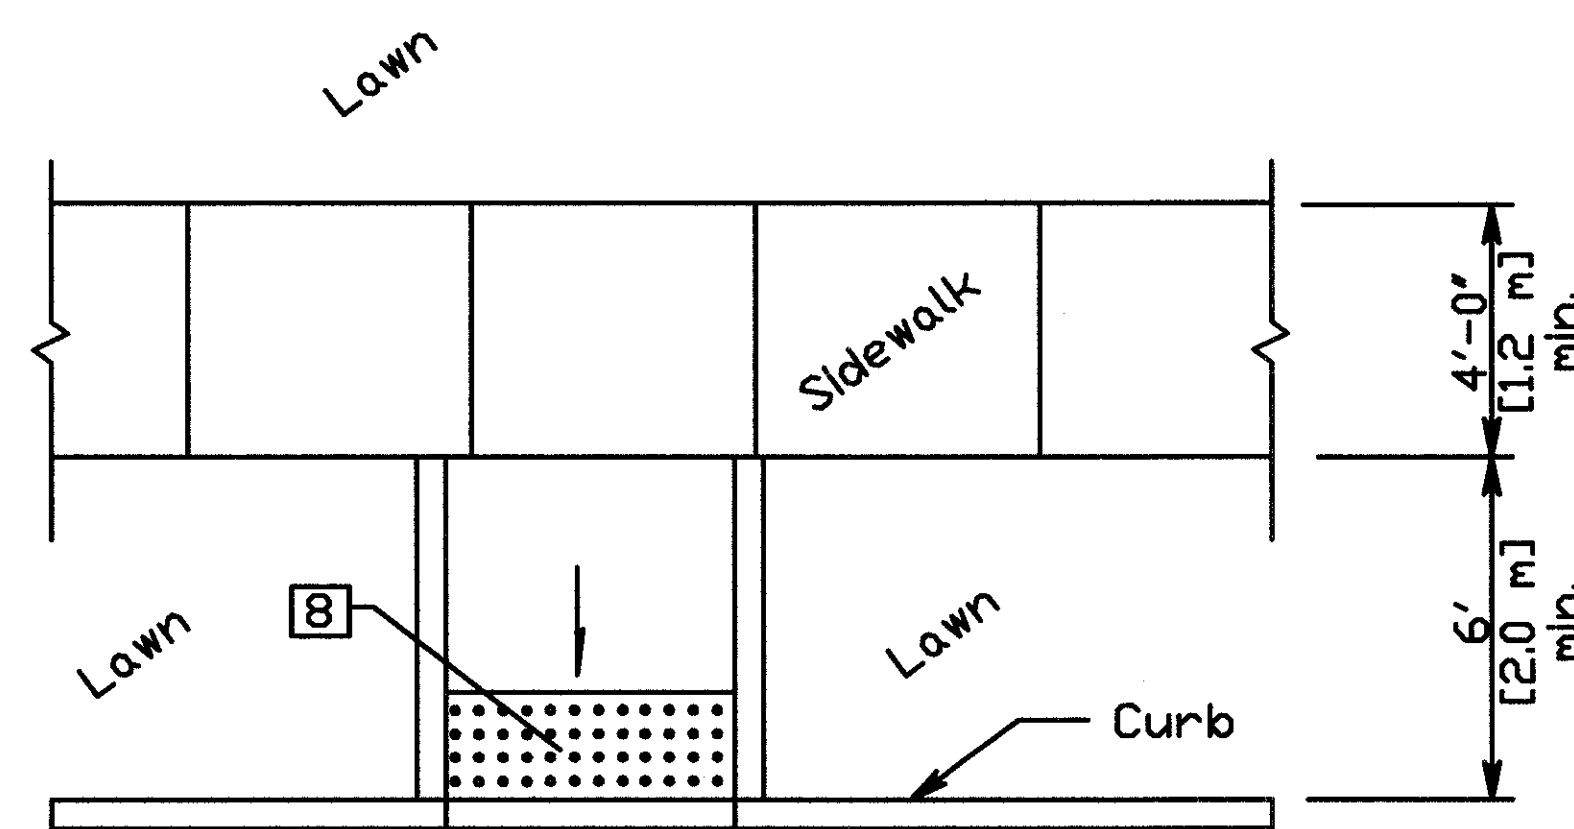

DESIGN G
PERPENDICULAR RAMPS
w/o FLARES

MID BLOCK CURB RAMP DESIGNS

(See Curb Ramp Details on Sht. 1/3 for additional requirements.)