

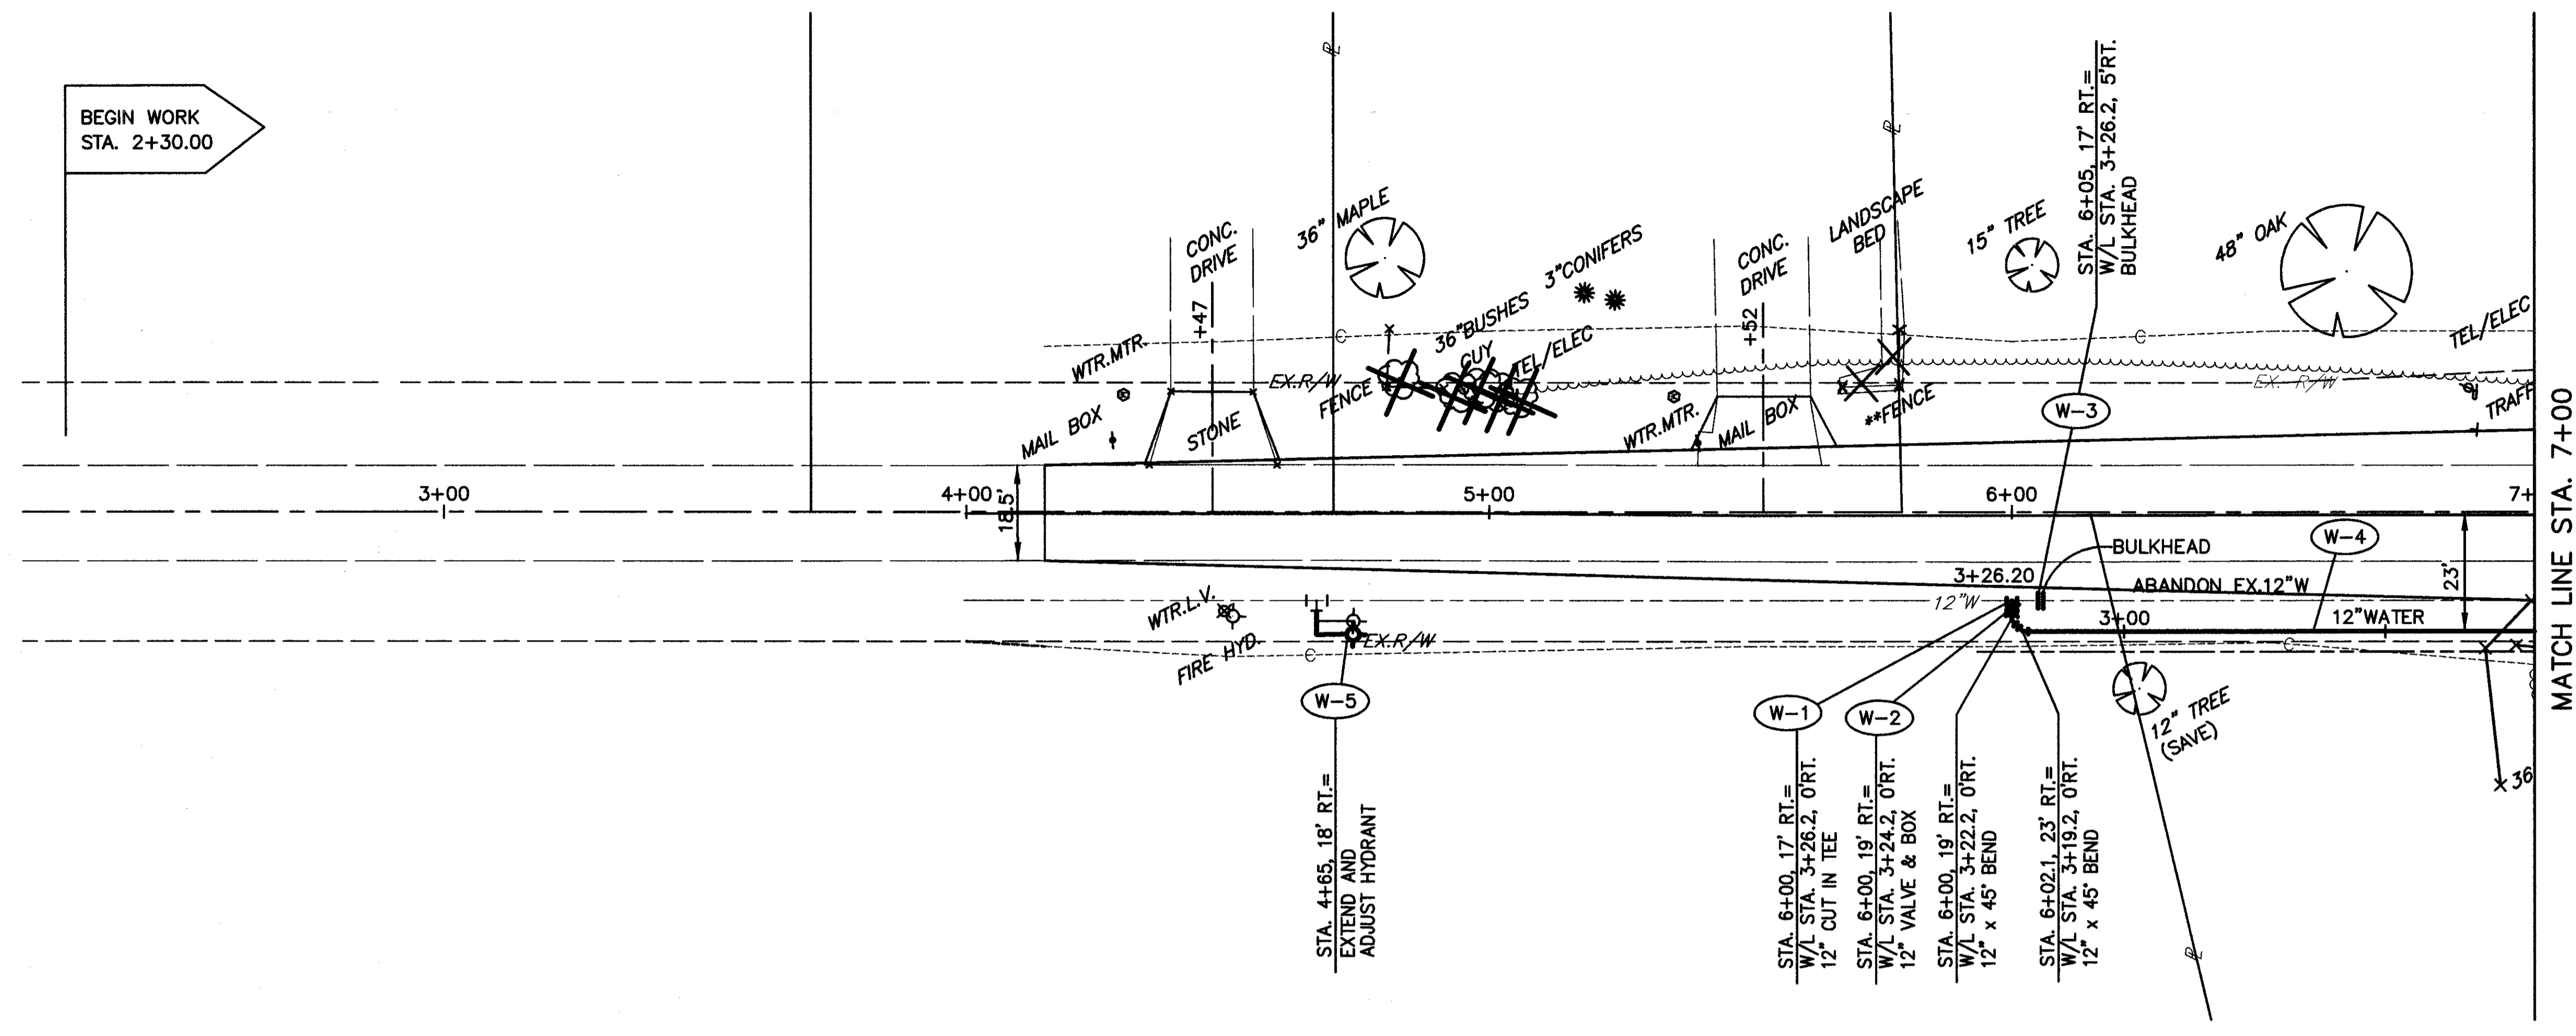


BEGIN WORK
STA. 2+30.00

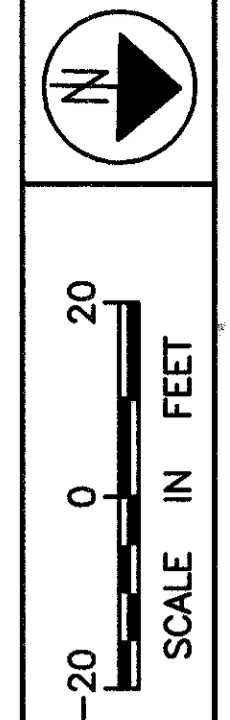

	3+00	4+00	5+00	6+00	7+00	
705			684.38	684.78	684.98	705
700						700
695						695
690						690
685		MEET EXISTING STA: 4+15 ELEV = 684.24				685
680						680
675						675
670						670
665				PROPOSED WATERLINE TRENCH INVERTS		665
	3+00	4+00	5+00	6+00	7+00	
		684.1	684.3	684.6	685.0	685.7

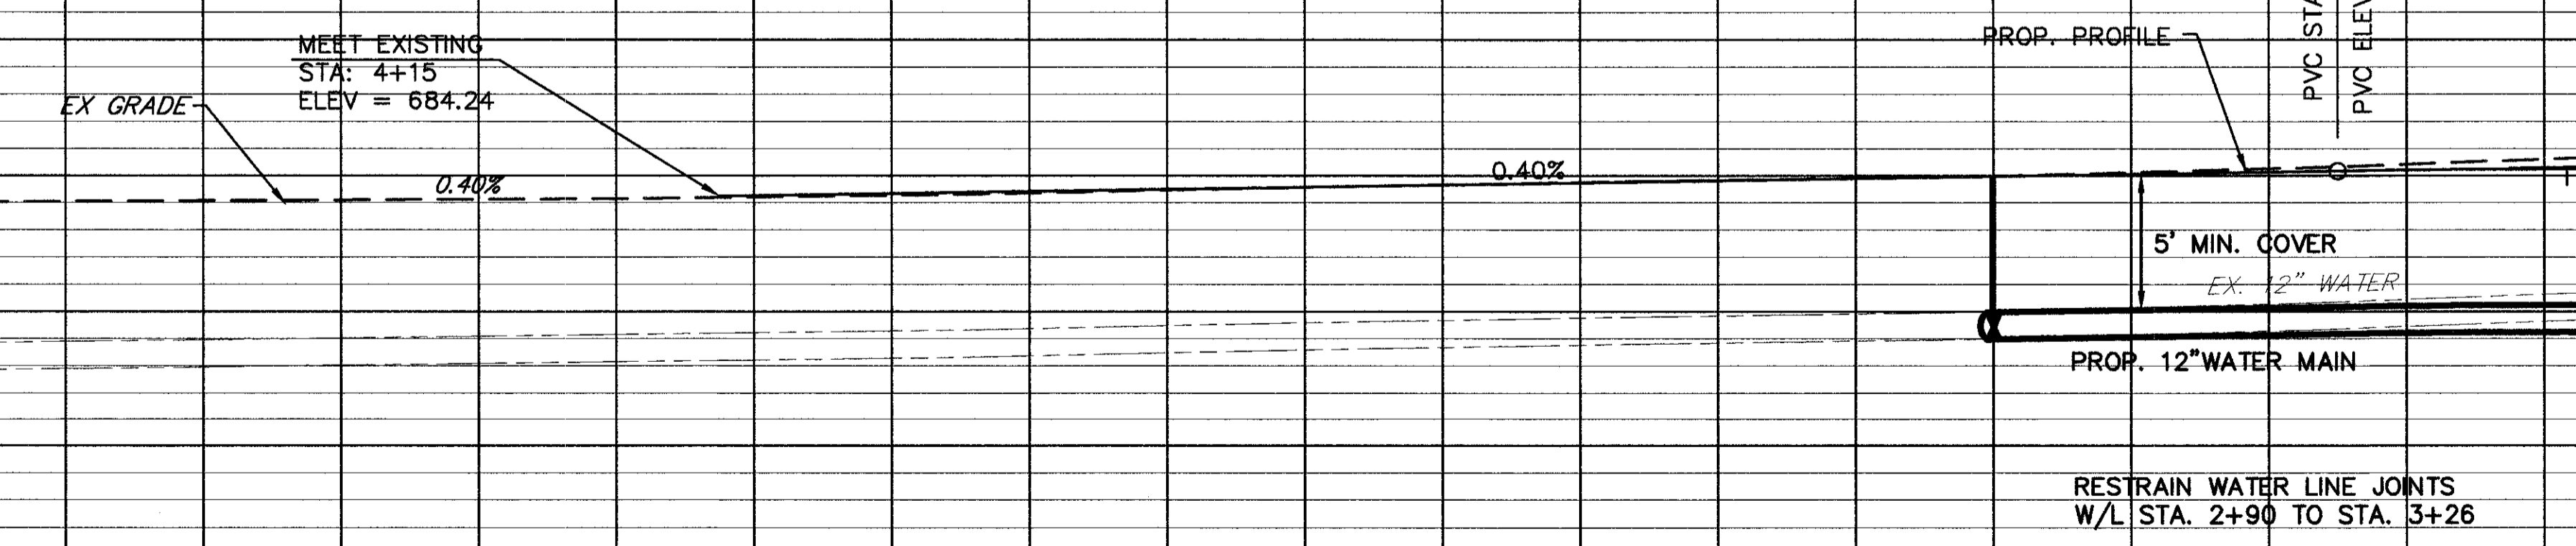

CALCULATED
CHECKED

TOWNLINE ROAD WATER MAIN IMPROVEMENTS
STA. 3+00 TO STA. 7+00

LAK - 20 - 18.72