


MATCH LINE STA. 411+00
SEE SHEET NO. 346


END (1) +55

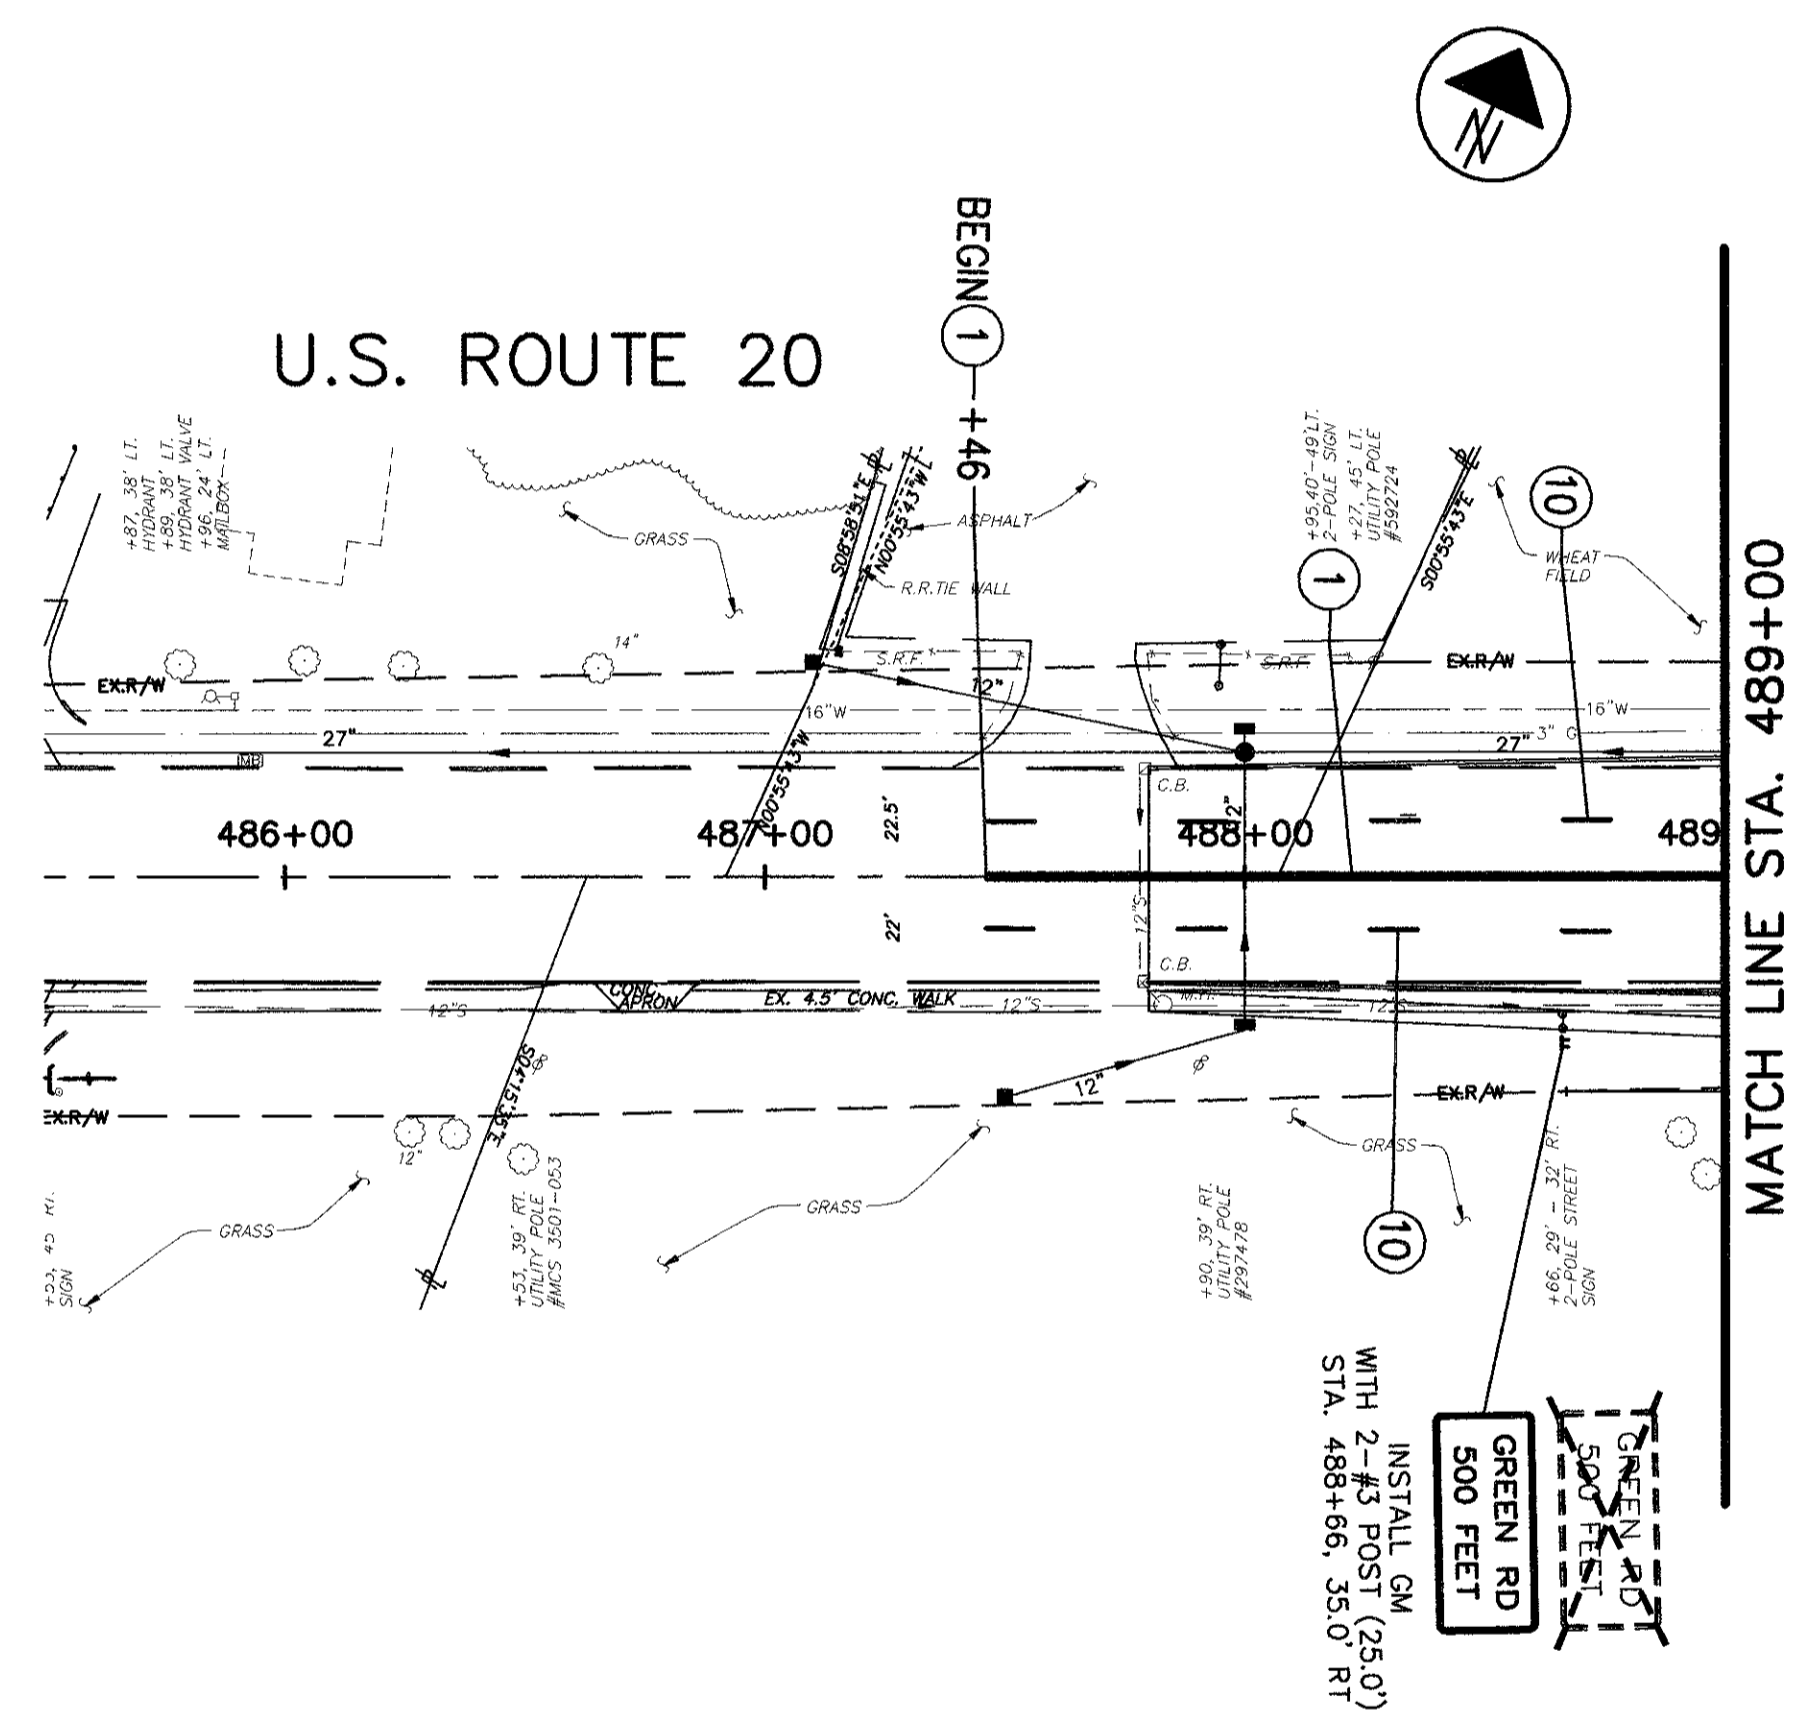

U.S. ROUTE 20

BEGIN (1) +46

MATCH LINE STA. 489+00
SEE SHEET NO. 348A

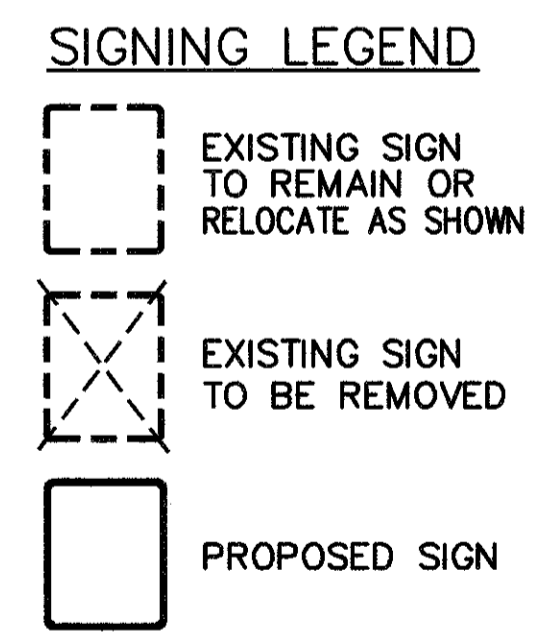

- PAVEMENT MARKING LEGEND**
- ① ITEM 828 - CENTER LINE, YELLOW, DOUBLE, SOLID
 - ② ITEM 828 - EDGE LINE, WHITE
 - ③ ITEM 828 - CHANNELIZING LINE
 - ④ ITEM 828 - STOP LINE
 - ⑤ ITEM 828 - CROSSWALK LINE
 - ⑥ ITEM 828 - LANE ARROW
 - ⑦ ITEM 828 - WORD ON PAVEMENT
 - ⑧ ITEM 828 - ISLAND MARKING
 - ⑨ ITEM 828 - TRANSVERSE LINE
 - ⑩ ITEM 828 - LANE LINE
 - ⑪ ITEM 828 - CENTER LINE, YELLOW DOUBLE, SOLID-DASH



SIGNING AND PAVEMENT MARKING PLAN
U.S. 20