

STATE OF OHIO
DEPARTMENT OF TRANSPORTATION


LAK-20-18.72

NORTH PERRY VILLAGE
MADISON TOWNSHIP
PAINESVILLE TOWNSHIP
PERRY TOWNSHIP
LAKE COUNTY

RIGHT OF WAY


INDEX OF SHEETS

TITLE SHEET	0
CENTERLINE PLATS	1-5
PROPERTY MAPS	6-10
SUMMARY OF ADDITIONAL RIGHT OF WAY	11-19
U.S. 20	20-37
HALE ROAD	34-35
CHAPEL LANE	36-37
BOWHALL ROAD	38-41
BACON ROAD	42-43
U.S. 20	44-51
LANE ROAD	52-55
U.S. 20	56-63
CENTER ROAD	64-67
U.S. 20	68-73
TOWNLINE ROAD	74-79
U.S. 20	80-85
GREEN ROAD	86-87

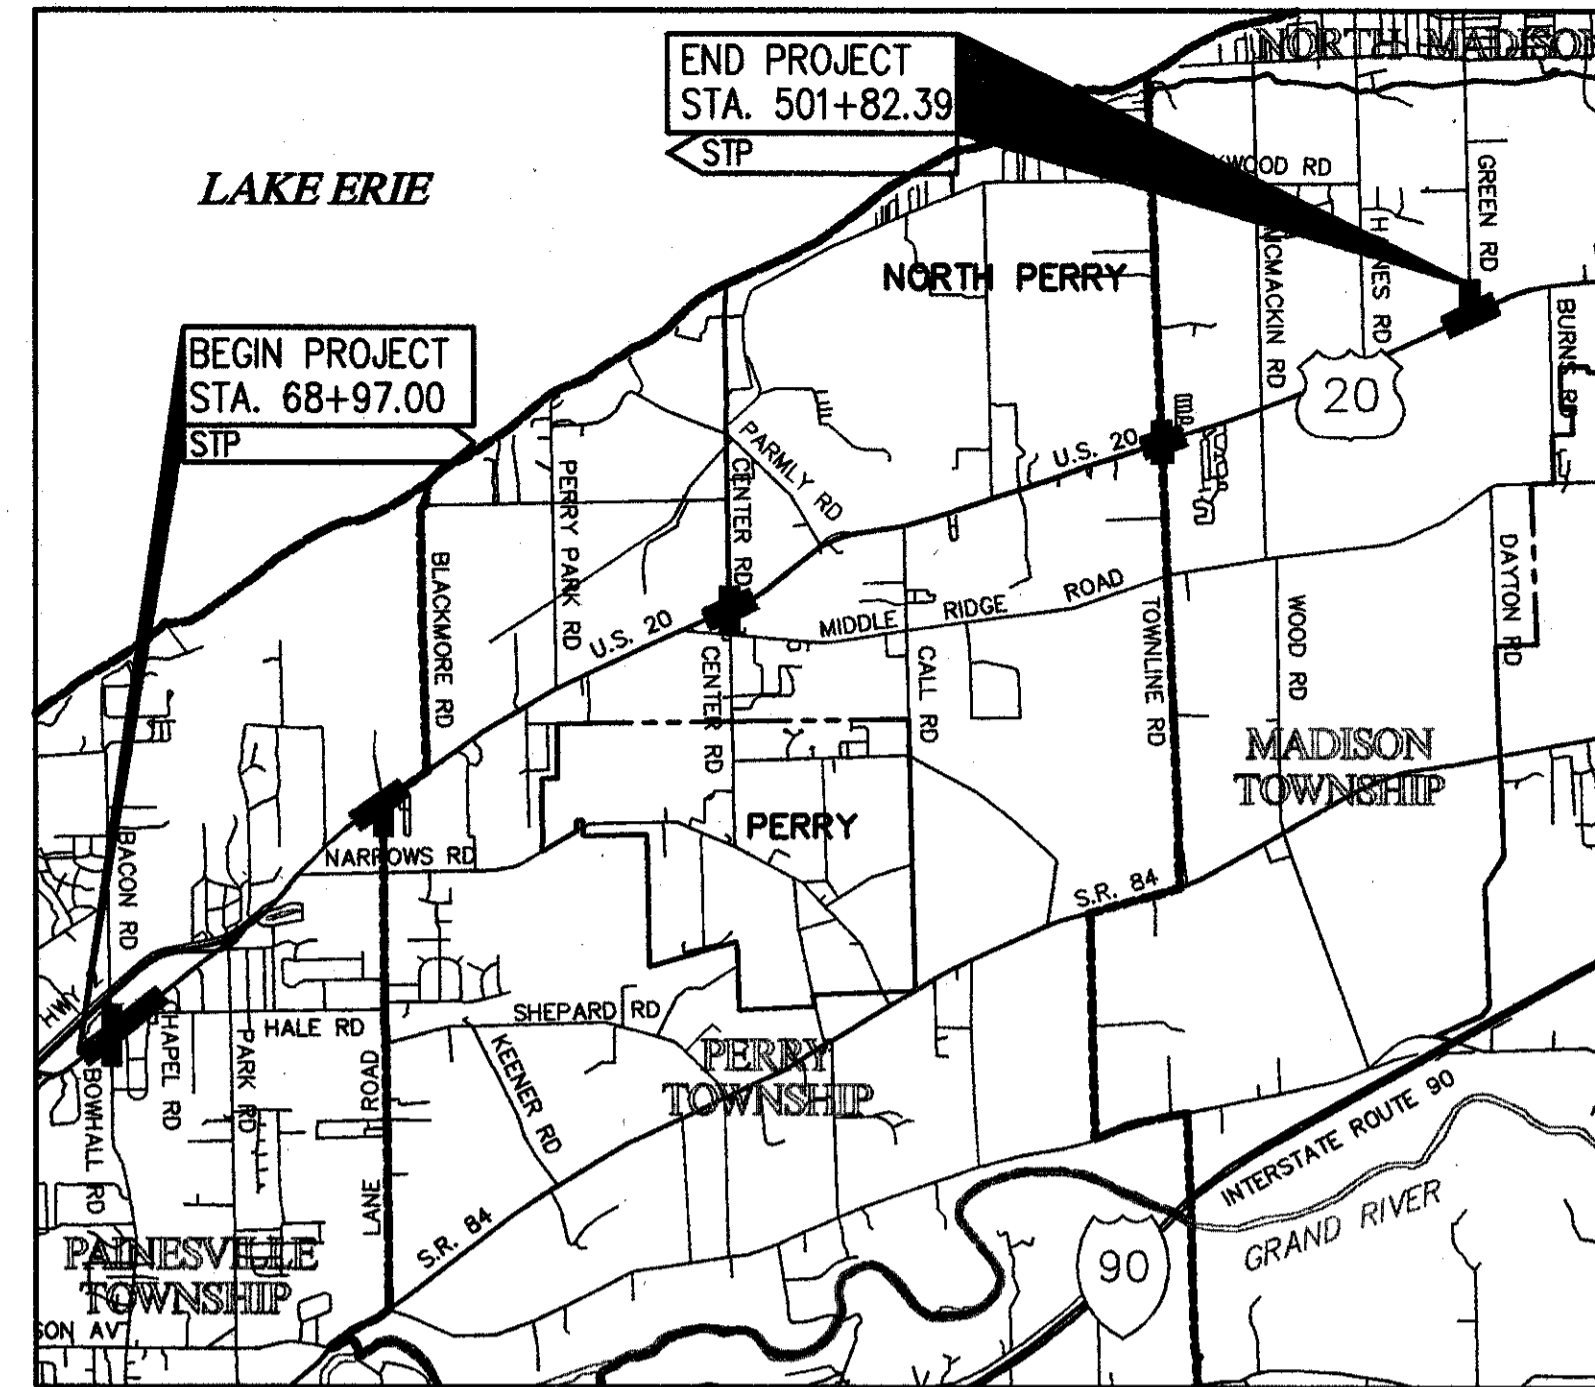

LOCATION MAP

LATITUDE: N. 41° 46' 00" LONGITUDE: W. 81° 09' 00"
NOT TO SCALE

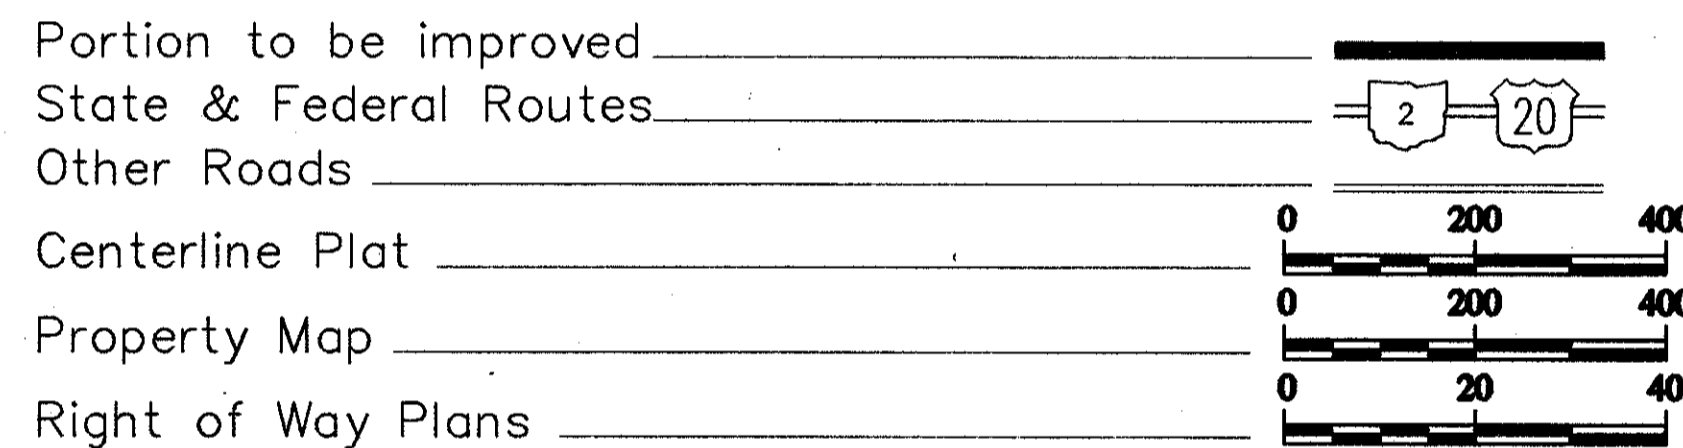

UNDERGROUND UTILITIES
TWO WORKING DAYS
BEFORE YOU DIG
CALL 800-362-2764 (TOLL FREE)
OHIO UTILITIES PROTECTION
SERVICE
NON-MEMBERS
MUST BE CALLED DIRECT

Plan Prepared By:
CT Consultants, Inc.
Engineers · Architects · Planners
Willoughby · Mentor · Columbus · North Canton · Youngstown
35000 Kaiser Court
Willoughby, Ohio 44094

REGISTERED ENGINEER No.

DEPARTMENT OF TRANSPORTATION
FEDERAL HIGHWAY ADMINISTRATION

APPROVED _____

DIVISION ADMINISTRATOR

DATE

PROJECT DESCRIPTION

IMPROVEMENT OF 1.65 MILES OF U.S. 20 IN NORTH PERRY VILLAGE, PAINESVILLE TOWNSHIP, PERRY TOWNSHIP AND MADISON TOWNSHIP, LAKE COUNTY BY WIDENING THE PAVEMENT AT VARIOUS INTERSECTION LOCATIONS TO PROVIDE FOR LEFT TURN LANES ON U.S. 20 AND TURN LANES WHERE REQUIRED ON ADJOINING SIDESTREETS. WORK ALSO INCLUDES DRAINAGE, SIGNING, PAVEMENT MARKINGS AND TRAFFIC SIGNAL IMPROVEMENTS.

1997 SPECIFICATIONS

THE STANDARD SPECIFICATIONS OF THE STATE OF OHIO, DEPARTMENT OF TRANSPORTATION, INCLUDING CHANGES AND SUPPLEMENTAL SPECIFICATIONS LISTED IN THE PROPOSAL SHALL GOVERN THIS IMPROVEMENT.

I HEREBY APPROVE THESE PLANS AND DECLARE THAT THE MAKING OF THIS IMPROVEMENT WILL NOT REQUIRE THE CLOSING TO TRAFFIC OF THE HIGHWAY AND THAT PROVISIONS FOR THE MAINTENANCE AND SAFETY OF TRAFFIC WILL BE AS SET FORTH ON THE PLANS AND ESTIMATES.

CONVENTIONAL SIGNS

- County Line _____
- Township Line _____
- Section Line _____
- Corporation Line _____
- Fence Line (existing) - x - x - (proposed) - x - x - x
- Center Line _____
- Trees (to be removed) (to be removed)
- Utility Poles: Pole ϕ , Telephone ϕ , Power ϕ , Light ϕ
- Existing Tree & Brush Line _____
- Right of Way (only) _____ R/W
- Existing Right of Way _____ EX.R/W
- Construction Limits _____ C
- Property Line _____ (in existing fence) - x - x - x - x
- Guardrail (exist.) \circ (prop.) \circ
- Manholes (exist.) \circ (adjst.) \bullet (prop.) \bullet
- Catch or Inlet Basins (exist.) \square (adjst.) \square (prop.) \square
- Temporary Easement _____ T
- Gas Line _____ 4" G
- Storm Sewer _____ 12" Stm.
- Sanitary Sewer _____ 12" San.
- Telecommunications _____ OBT
- Waterline _____ 12" W
- Valve \boxtimes , Hydrant \odot , M.Box \dagger , Sign \top , Guy \triangleright
- Sprinkler \star , Pay Phone \square

APPROVED _____
DATE _____ DISTRICT DEPUTY DIRECTOR,
DEPARTMENT OF TRANSPORTATION

PRINTED
DEC 01 2000
CT CONSULTANTS, INC.

DATE: 01-04-2000 - TIME: 9:45 - H:\1998\98404\DWG\RWITILE.DWG

FEDERAL PROJECT NO.

PID NO. 20343

CONSTRUCTION PROJECT NO.

RAILROAD INVOLVEMENT NONE

LAK - 20 - 18.72

