

E.H

DESIGN DESIGNATION

CURRENT ADT (1988) = 21,400
DESIGN YEAR ADT (2008) = 26,540
DHW = 2,654
D = 50 %
T = 4.0 %
V (LEGAL SPEED) = 55 Mph maximum
V (DESIGN SPEED) = 60 Mph minimum
FUNCTIONAL CLASSIFICATION = URBAN ARTERIAL
DESIGN EXCEPTION - VERTICAL CLEARANCE APPROVED 7/6/88
CONVENTIONAL SIGNS

MICROFILMED
NOV 3 1992
MICROFILMED
DEC 10 1993
ON
ROLL FILM

STATE OF OHIO
DEPARTMENT OF TRANSPORTATION
LAK-20-19.39
PAINESVILLE TOWNSHIP
LAKE COUNTY


LAK-20-19.39
OHIO
FHWA REGION 5
BHF-69(102)
FEDERAL PROJECT
LAKE COUNTY
1/32

BHF - 69 (102)

1989 SPECIFICATIONS


The standard specifications of the State of Ohio, Department of Transportation, including changes and supplemental specifications listed in the proposal shall govern this improvement.

I hereby approve these plans and declare that the making of this improvement will not require the closing to traffic of the highway and that provisions for the maintenance and safety of traffic will be as set forth on the plans and estimates.

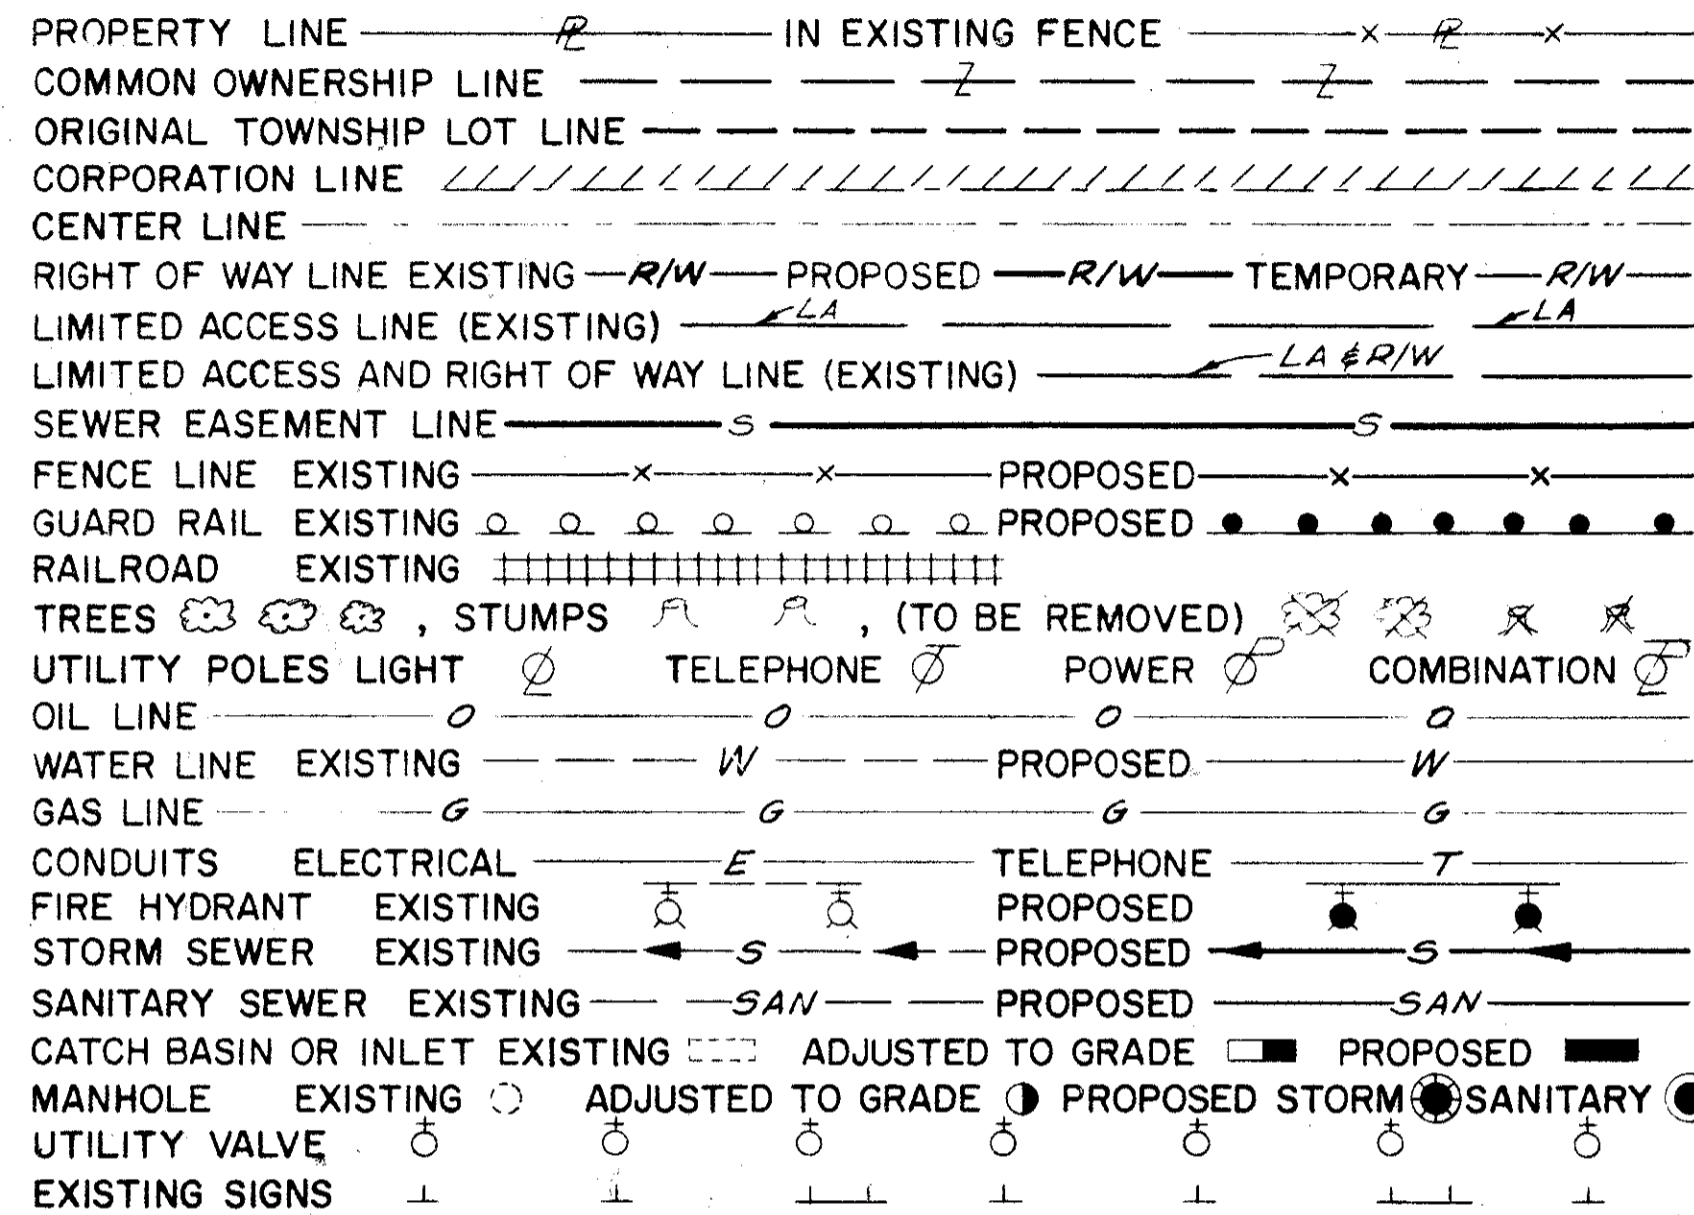


INDEX OF SHEETS

Table listing sheet numbers and titles: 1 TITLE SHEET, 2-5 & 5A MAINTENANCE OF TRAFFIC DRAWINGS, 6 TYPICAL SECTIONS AND DETAILS, 7 GENERAL NOTES AND GENERAL SUMMARY, 8 CALCULATIONS, 9 PLAN, 10 PROFILE, 11-14 CROSS SECTIONS, 15-32 STRUCTURE DRAWINGS

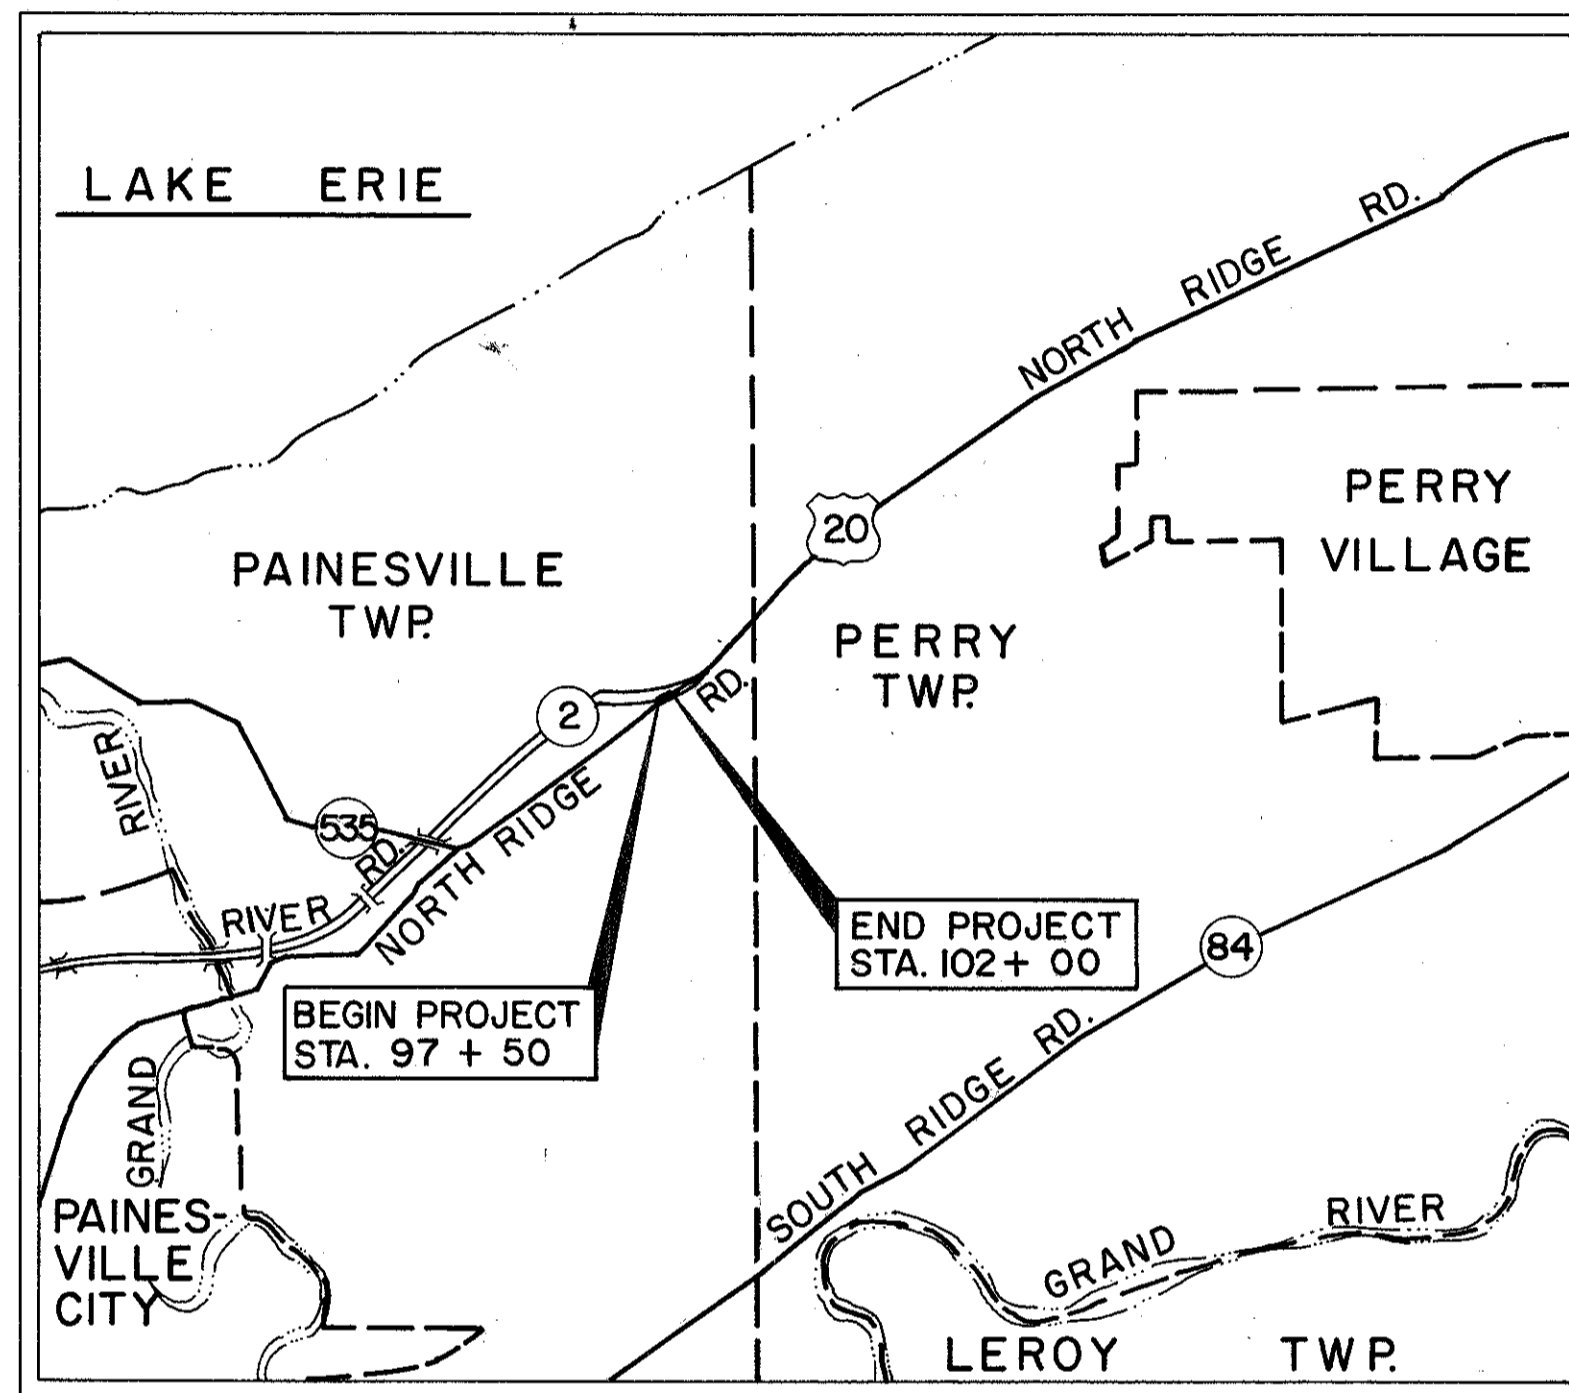


LOCATION MAP

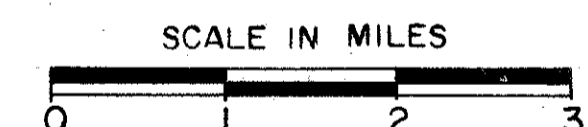

UNDERGROUND UTILITIES
TWO WORKING DAYS BEFORE YOU DIG
Call 800-362-2764 (Toll free)
OHIO UTILITIES PROTECTION SERVICE
NON-MEMBERS MUST BE CALLED DIRECTLY

Portion to be improved: State & Federal Routes, Other Roads

SCALES

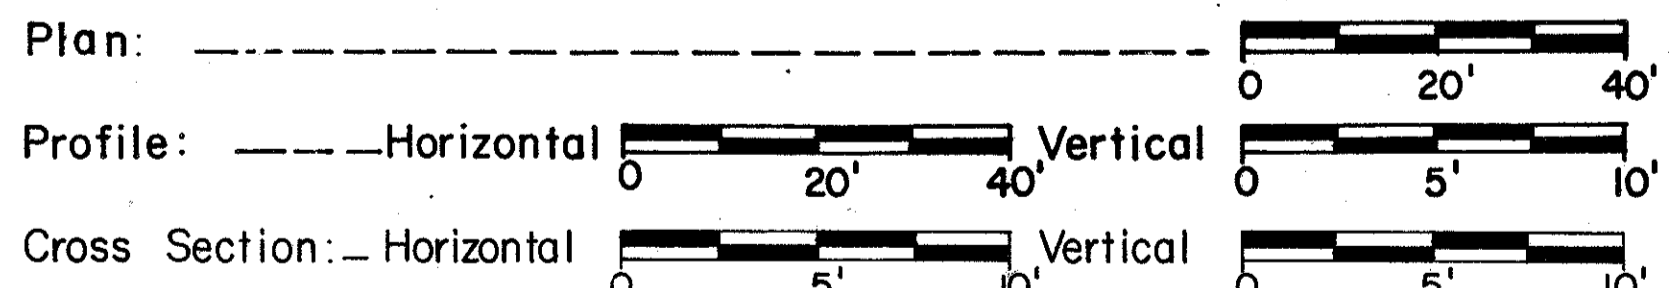

LINE DATA

Table with line data: BEGIN PROJECT STA. 97+50.00, END PROJECT STA. 102+00.00, NET LENGTH OF PROJECT = 450.00 L.F. = 0.085 MI.

SUPPLEMENTAL SPECIFICATIONS table with columns for NUMBER, DATE, NUMBER, DATE. Includes entries 836, 845, 847, 947, 802, 853, 953, 956.

SUPPLEMENTAL PRINTS OF STANDARD CONSTRUCTION DRAWINGS table with columns for DRWG, DATE, DRWG, DATE, DRWG, DATE. Lists various drawing types like BP, GR, AS, RB, BR, SD, EXJ, MC, MT.

Approved [Signature] District Deputy Director of Transportation

Approved [Signature] Engineer, Bureau of Bridges and Structural Design

Approved [Signature] Chief Engineer, Planning and Design

Approved [Signature] Director, Department of Transportation

000188
DEPARTMENT OF TRANSPORTATION
FEDERAL HIGHWAY ADMINISTRATION
APPROVED:
DIVISION ADMINISTRATOR DATE

Project: LAK-20-19.39
Date of letting 19__, Contract No.

STRUCTURE PLANS REVIEWED BY:
bn Burgess & Niple, Limited
Columbus, Ohio

PLAN PREPARED BY:
POLYTECH INC.
1744 PAYNE AVENUE
CLEVELAND, OHIO 44114
ENGINEERS • ARCHITECTS