

No.	Station	Dist. from	Size & Kind	Side	No.	Station	Dist. from	Size & Kind	Side
1	365+53	18	24" Maple	L	13	368+37	21	12" Cherry	R
2	+61	21	11" Cherry	R	14	+72	22	15" Cherry	R
3	+79	21	10" Cherry	R	15	+90	22	12" Cherry	R
4	366+03	17	30" Maple	L	16	369+06	22	12" Cherry	R
5	+18	18	18" Maple	L	17	+60	21	10" Cherry	R
6	+30	21	9" Cherry	R	18	+75	22	12" Cherry	R
7	+49	22	9" Cherry	R	19	+94	22	15" Cherry	R
8	+65	21	10" Stump	R	20	370+44	24	9" Apple	R
9	+82	21	9" Cherry	R	21	+61	22	12" Cherry	R
10	+91	18	24" Maple	L	22	+77	22	10" Cherry	R
11	+99	23	10" Cherry	R	23	+95	22	10" Cherry	R
12	367+17	21	9" Cherry	R					


Total 23

STATION	From	To	No. of	Size of	Sq. Ft.	Seal Only
						10 Lin. Ft.
357+25	357+35	10'	10'	200	4.0	
358+47	358+60	10'	10'	260	4.0	
365+68	365+78	10'	10'	200	4.0	
367+17	367+29	10'	10'	240	4.0	
369+08	369+18	10'	10'	100	2.0	
TOTAL				1000	18.0	
TOTAL SQ. YDS.					111	

B.M. #43 Sta. 357+62
Spike in root 30" maple
42' to L. of E.
Elev. = 679.29

B.M. #44 Sta. 362+84
Spike in root 24" maple
21' to R. of E.
Elev. = 679.86

B.M. #45 Sta. 365+25
Spike in root 24" maple
26.5' to R. of E.
Elev. = 679.76

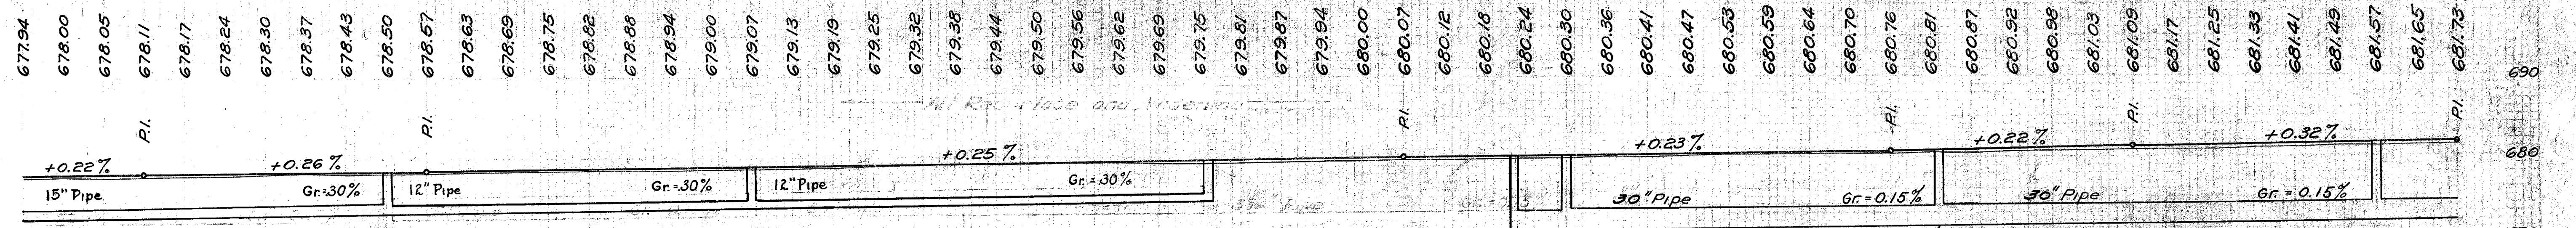

From	To	Lin. Ft.	Width	MON. BRICK PAVT. REMOVAL Sq. Yds.	SEAL ONLY E-10 LIN. FT.	REINFC CONC. BASE-REPLACE Sq. Yds.
358+20	358+30	10	20	22.2	40	22.2
360+45	360+55	10	20	22.2	40	22.2
363+25	363+35	10	20	22.2	40	22.2
365+45	365+55	10	20	22.2	40	22.2
367+75	367+85	10	20	22.2	40	22.2
370+45	370+55	10	20	22.2	40	22.2
TOTALS				133.2	240	133.2

Item No.	Station	From	To	Pipe	12"	15"	30"	Exc. Cu. Yds.	Embk. Cu. Yds.	Agg. Cu. Yds.
1-D	358+00	358+25	223							
2-D	358+25	360+50	225							
3-D	360+50	363+30	276							
4-D	Outfall Sewer			495				18	1.34	
5-D	365+10									
6-D	365+10	365+50	38							
7-D	365+50	367+80	226							
8-D	367+80	370+50	266							
9-D	370+50	371+00	48							
Total			491	223	1073	1	18	1.34		

* See sheet 67-A for detail.

Item No.	Station	Side	Structure	See Detail/Sheet
1-C	358+25	X-over	12" Rdwy. Culvert	57
2-C	360+50	X-over	12" Rdwy. Culvert	57
3-C	363+30	X-over	12" Rdwy. Culvert	58
4-C	365+50	X-over	12" Rdwy. Culvert	58
5-C	367+80	X-over	12" Rdwy. Culvert	58
6-C	370+50	X-over	12" Rdwy. Culvert	58

Item No.	Station	Side	Exc. Cu. Yds.	Embk. Cu. Yds.	Agg. Cu. Yds.	G.T. S.Y.	educt curb
1-A	358+38	R	2	0	2	12	22
2-A	361+62	L	2	0	1	12	22
3-A	361+93	L	2	0	1	12	22
4-A	362+93	L	1	0	1	12	22
5-A	364+66	R	2	0	1	12	22
6-A	366+50	L	2	0	2	12	22
7-A	368+30	R	2	0	2	12	22
8-A	368+77	L	2	0	1	12	22
9-A	370+22	R	4	0	2.5	12	22
TOTAL			29	2	19.5	168	308

Excavation	591	Cubic Yards
Embankment	139	" "
Emb + 30%	181	" "

Excavation	527	Cubic Yards
Embankment	163	" "
Emb + 30%	212	" "

