
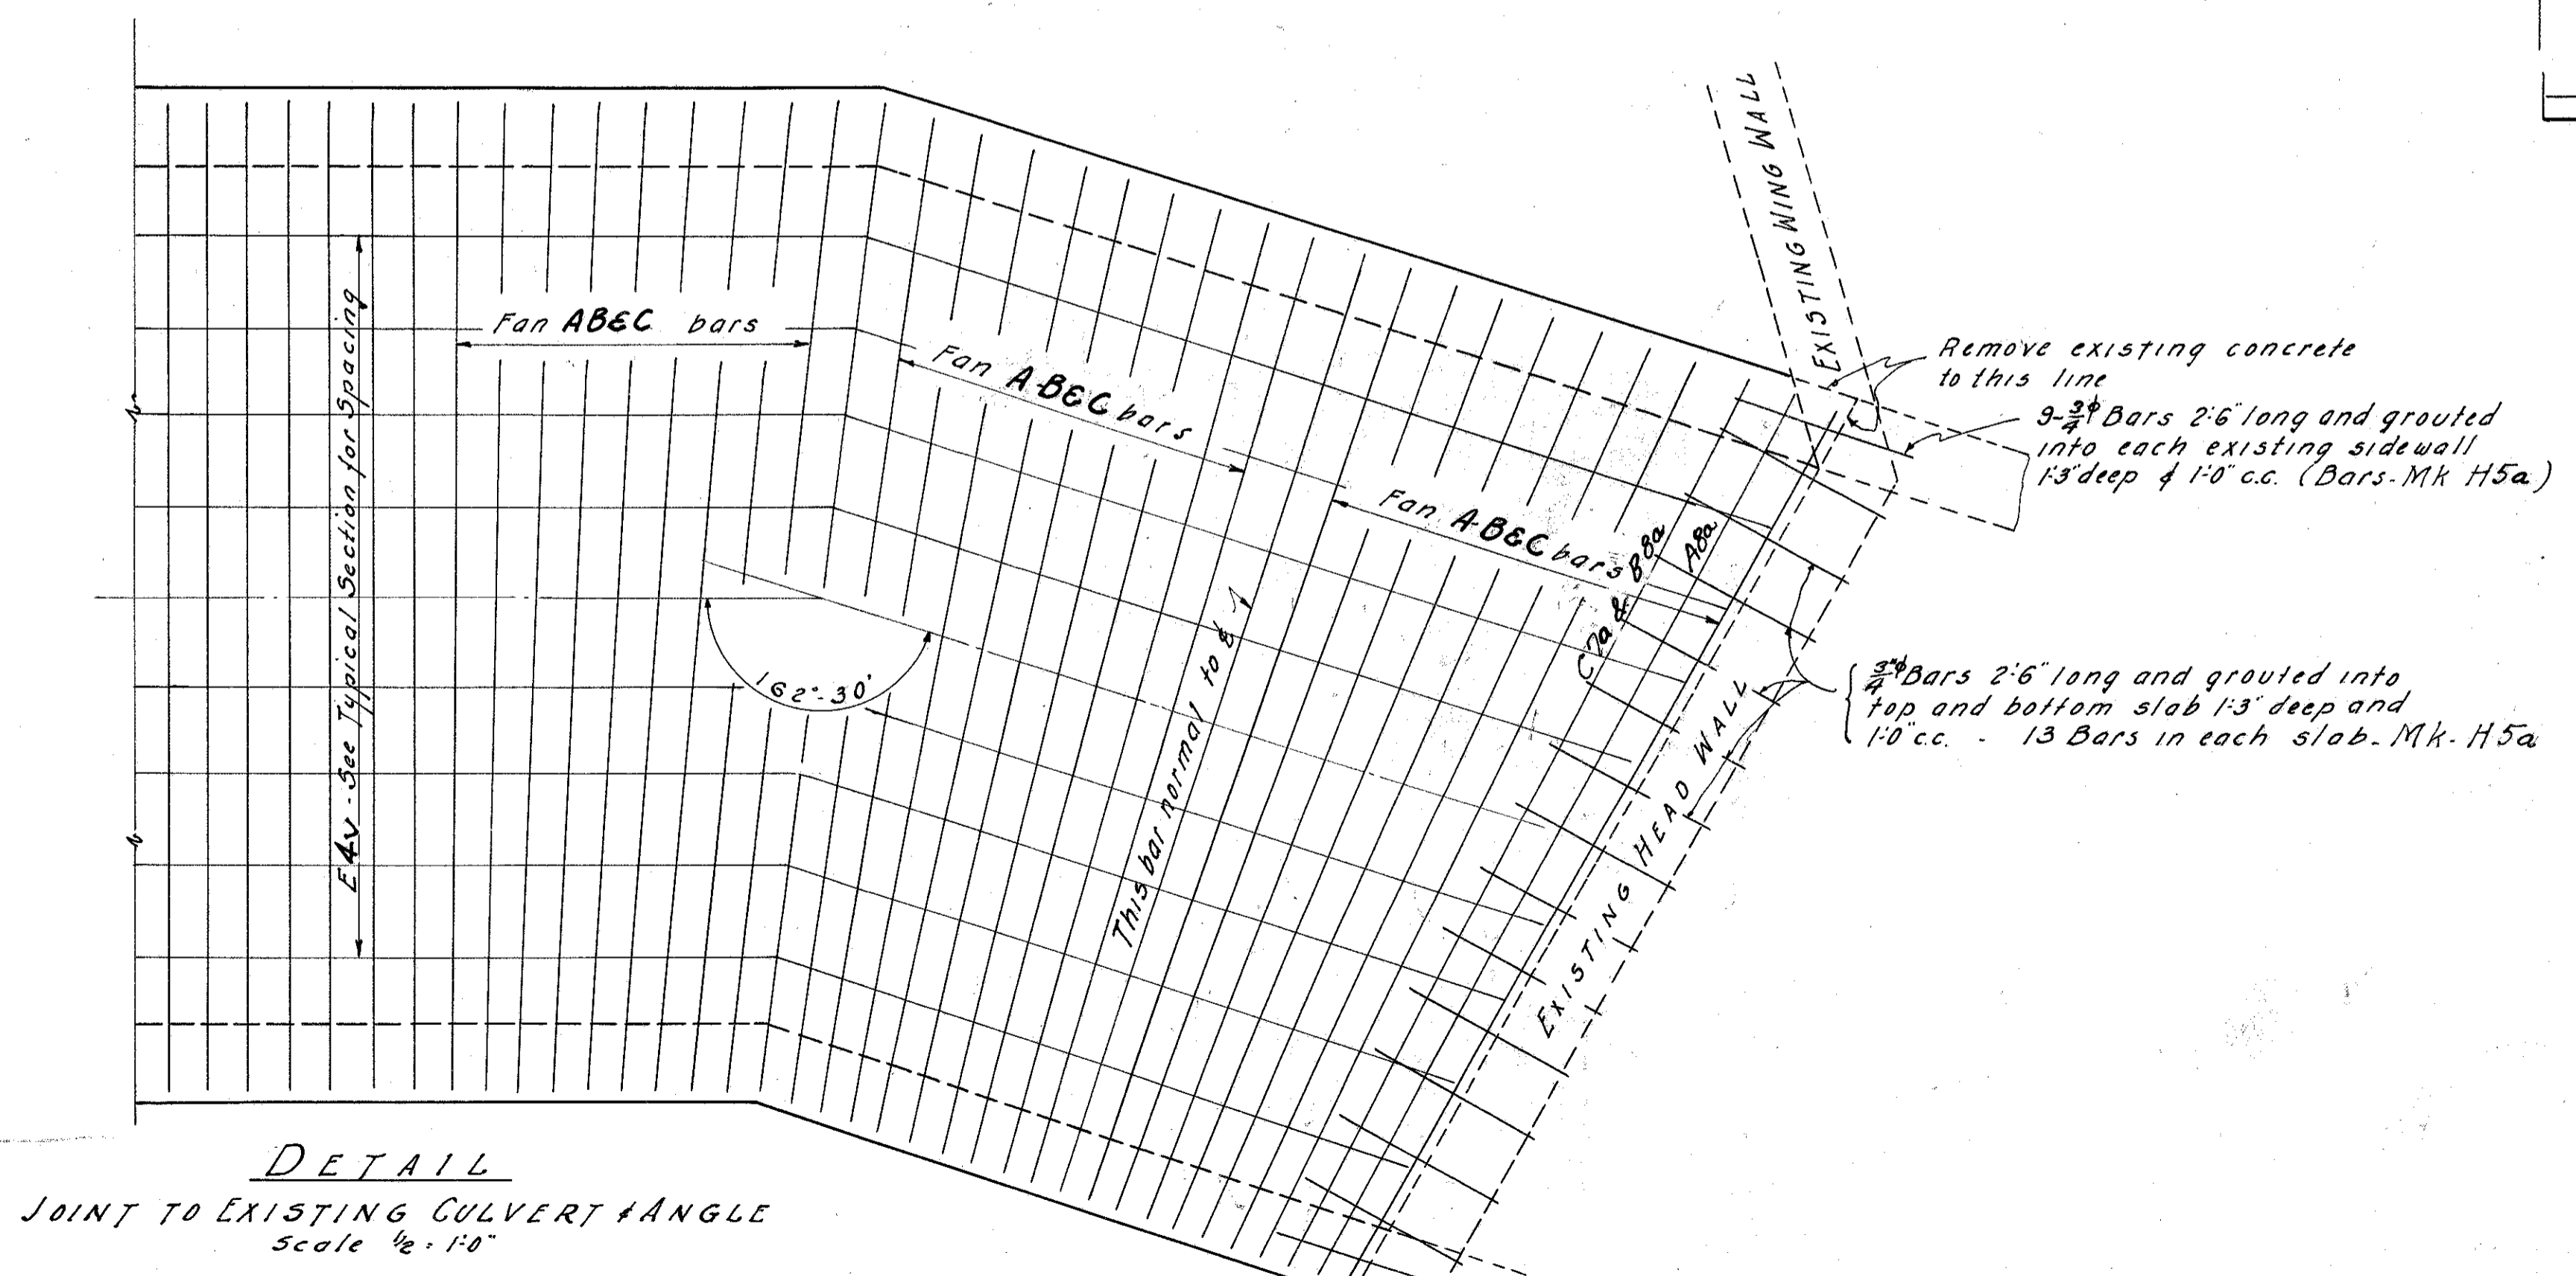
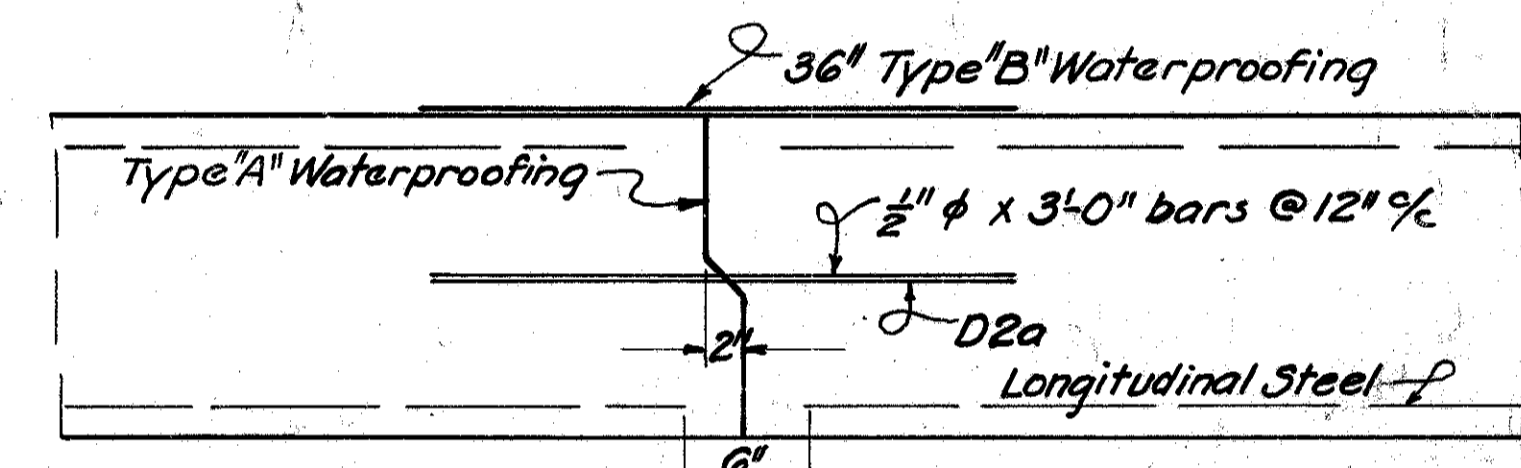
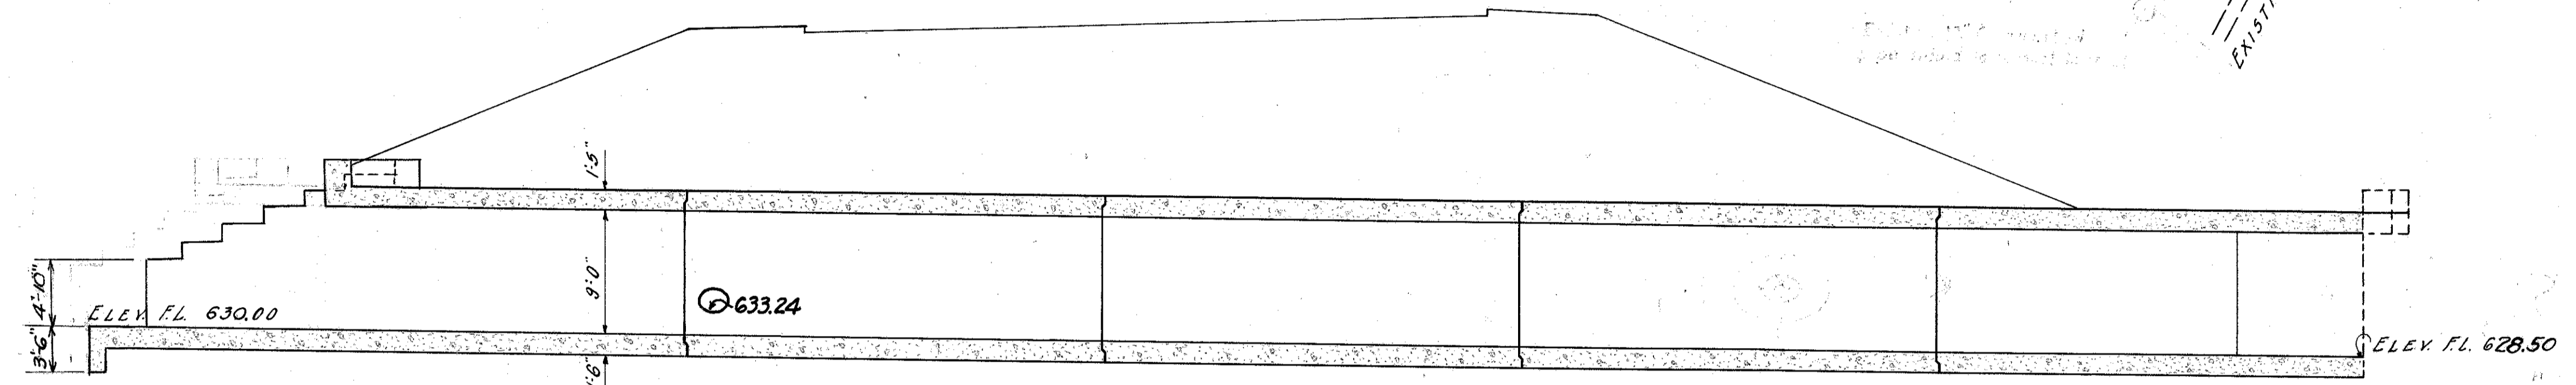


FED. RD. DIST. NO.	STATE	FEDERAL AID PROJECT	FISCAL YEAR
10	OHIO	4(4)	1939

48
68

CLEVELAND-BUFFALO ROAD
S.H. N^o 2 SEC. J (Pt.)
LAKE COUNTY

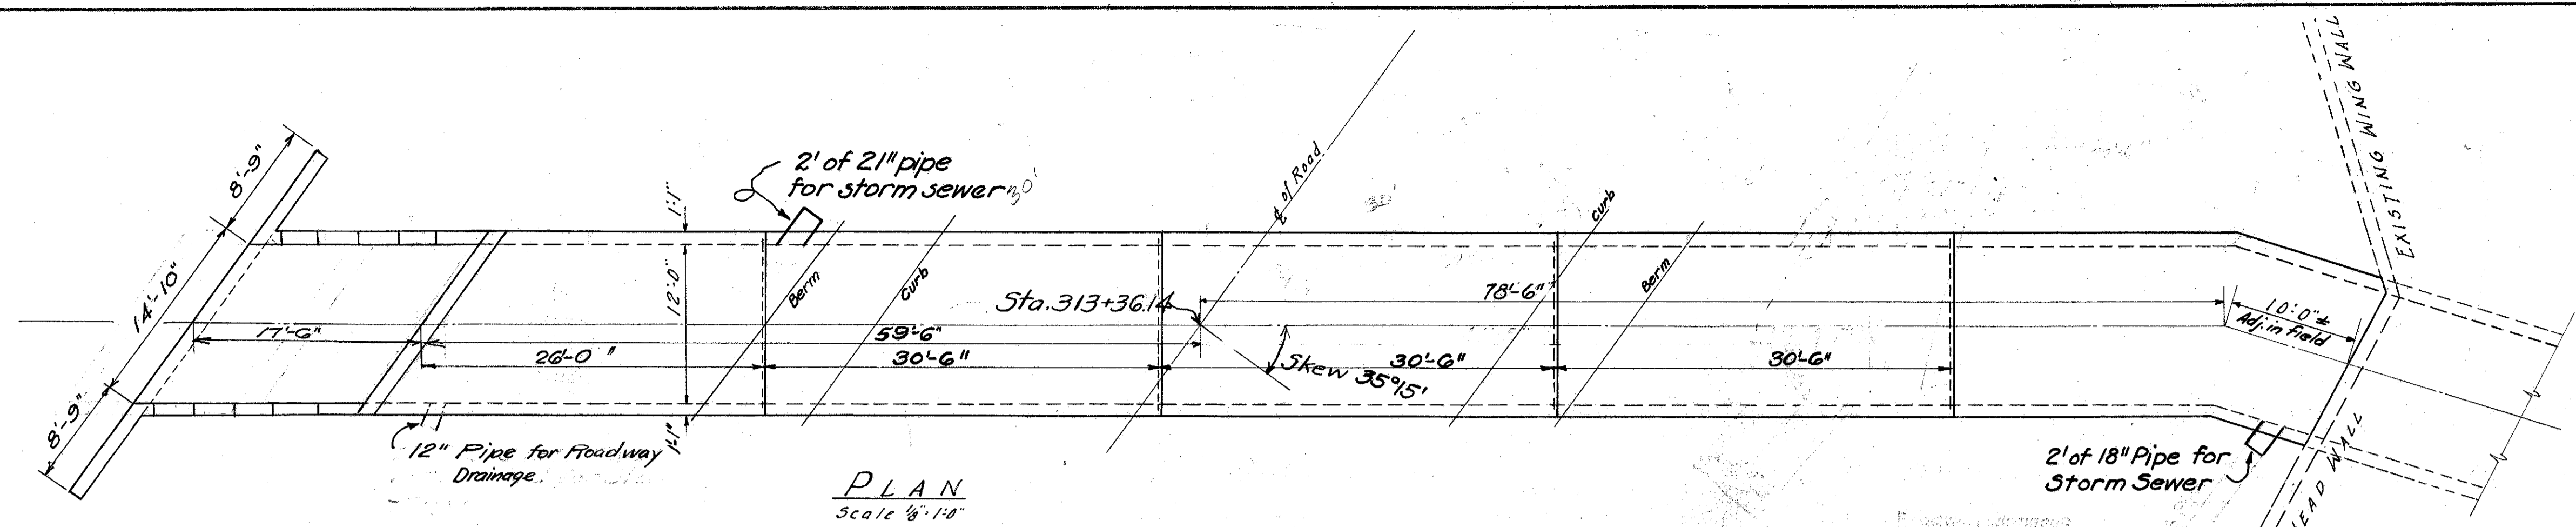

PLAN-RED MILL CREEK CULVERT EXTENSION

12" Bars in Slab
Note: Bars may be cut to fit hole instead of turned at the corner of the contractor