
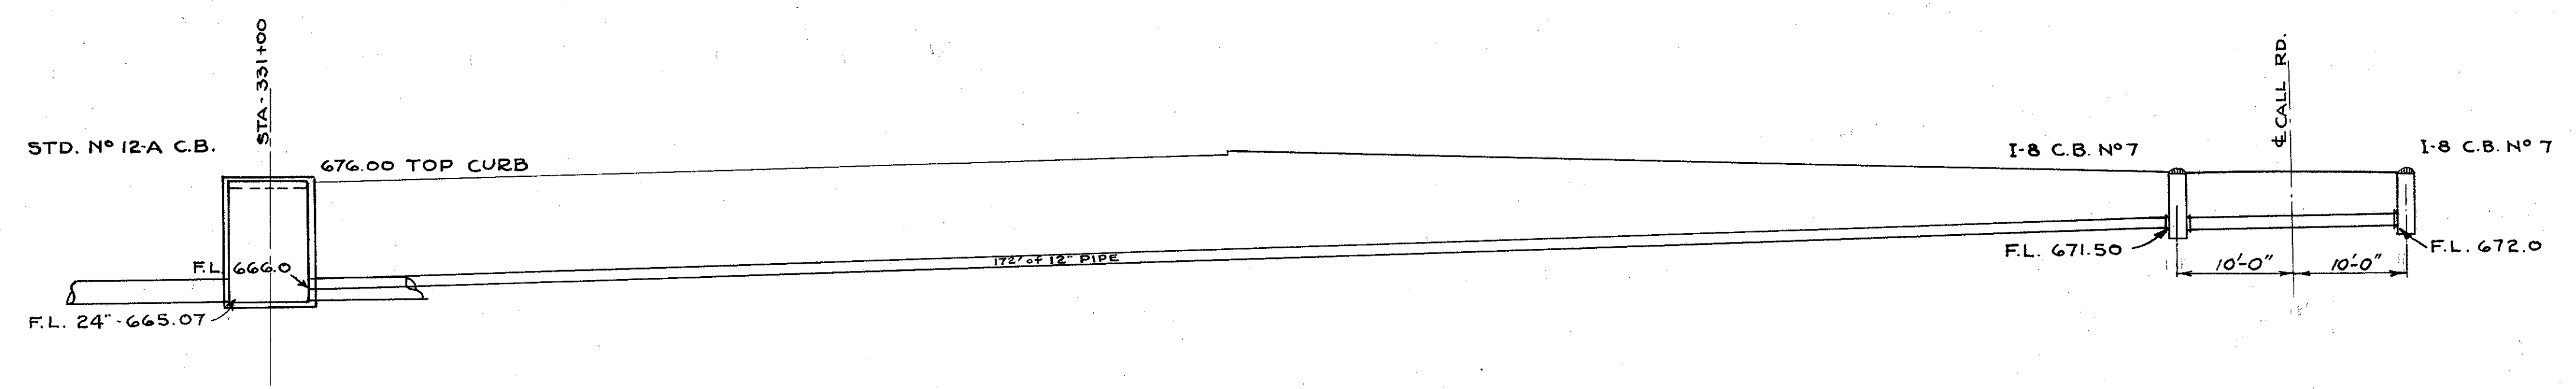


DRAINAGE STRUCTURE 2-C SHEET 8 STA. 331+00

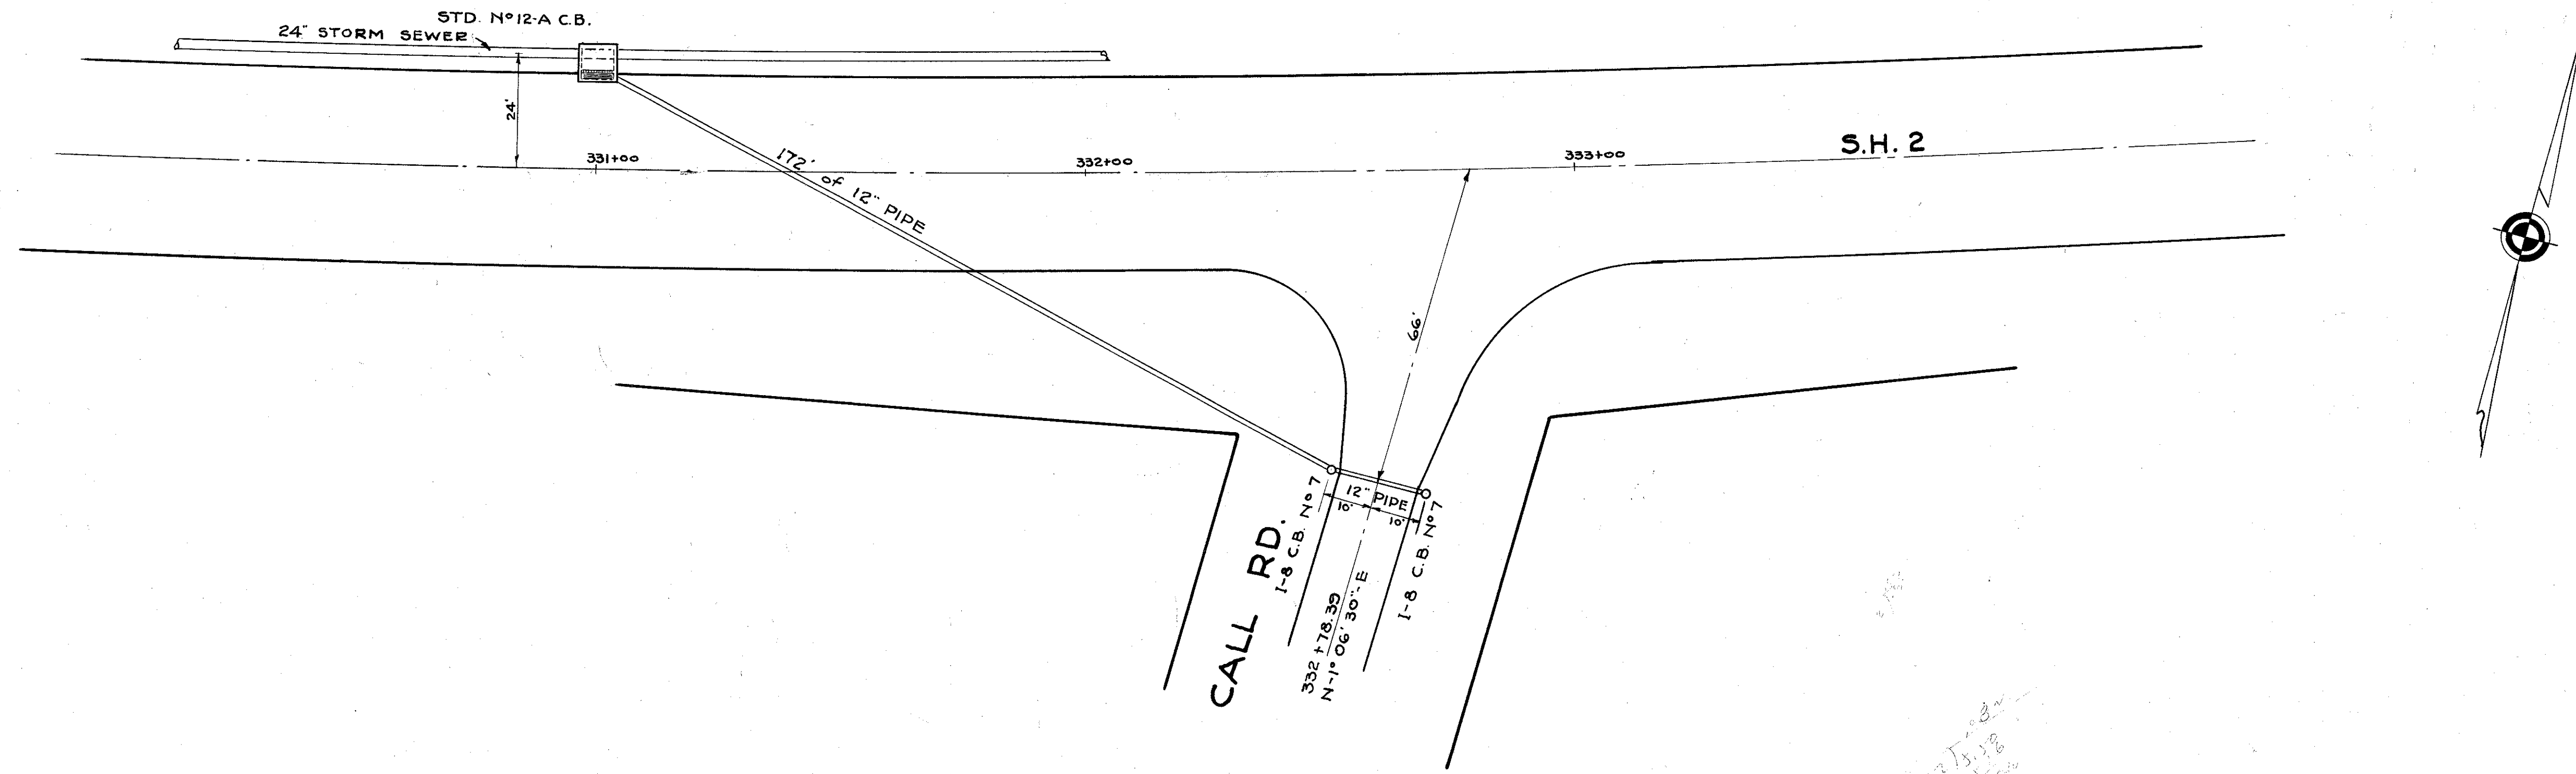

CULVERT DATA

Type - Std. pipe culvert
 Size - 12" x 190"
 Work Required - Build Std. 12" x 190' Pipe Culvert with Std. N°12-A C.B. on left and 1 Std. I-8 N°7 C.B. on each side of Call Rd.

ESTIMATED QUANTITIES

Excavation	111 C.Y.
12" Pipe for Culvert	190 L.F.
Std. N°12-A Catch Basin	1 Each
Std. I-8 N°7 Catch Basin	2 Each