


STA. 363+30  
DRAINAGE STRUCTURE 3-C OF SHEET NO 10

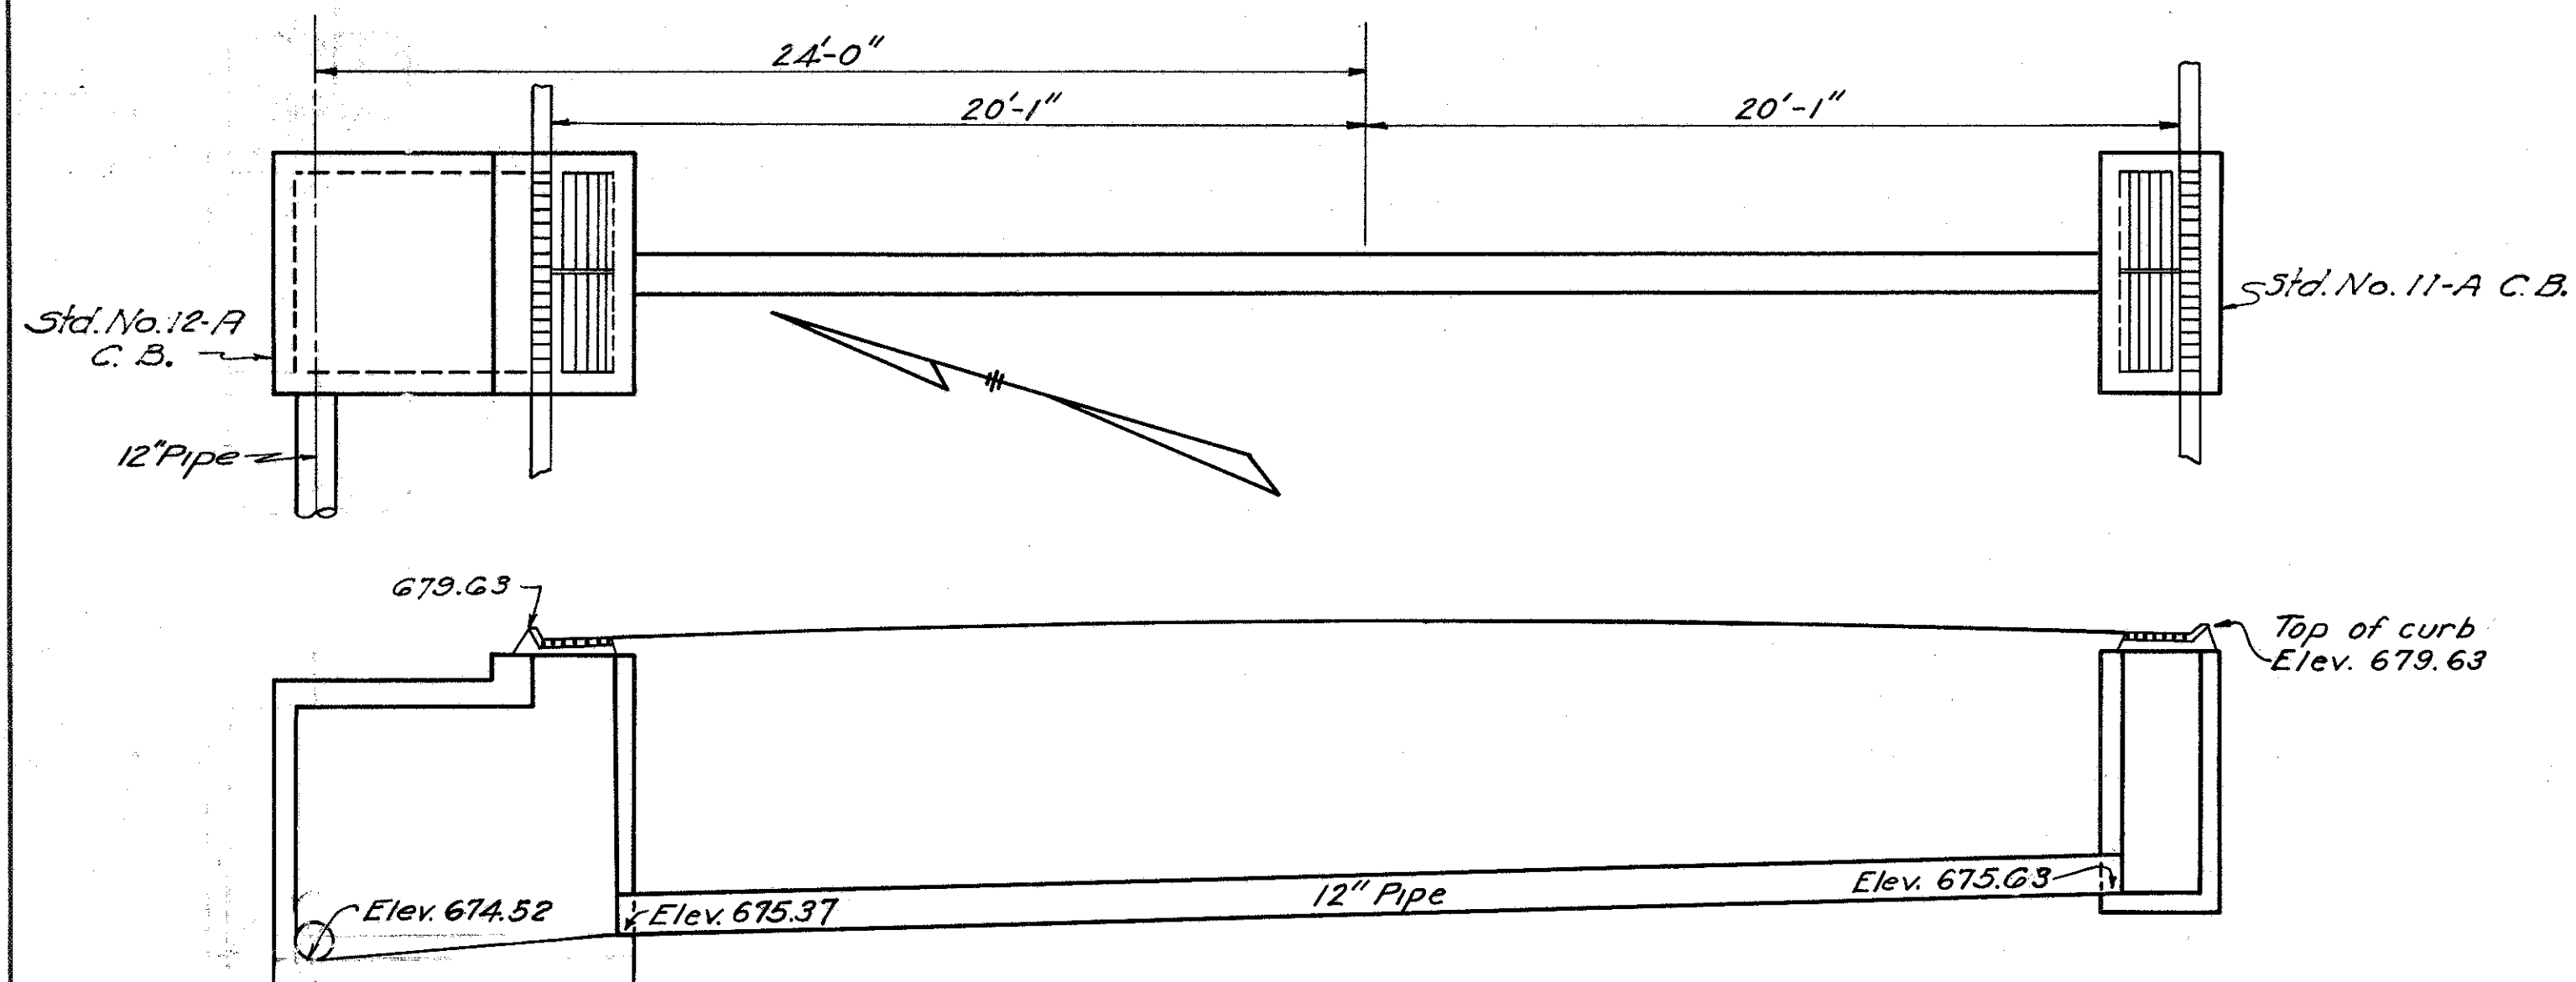

CULVERT DATA

Type Pipe Culvert  
Size 12"X37"  
Work Required Build Std. 12"X37" Pipe Culvert with Std. No. 11A Catch Basin on Rt. and Std. No. 12A Catch Basin on Lt.

ESTIMATED QUANTITIES


Excavation 10 Cu. Yds.  
12" Culvert Pipe 37 Ft.  
Std. No. 11A Catch Basin 1 Each  
Std. No. 12A Catch Basin 1 Each

STA. 367+80  
DRAINAGE STRUCTURE 5-C OF SHEET NO 10

FED. RD. DIST. NO.	STATE	F. R. PROJECT	FISCAL YEAR
10	OHIO	4 (4)	1939

CLEVELAND BUFFALO ROAD  
S.H. N. 2 SEC. J. (Pt.)  
LAKE COUNTY

58  
68

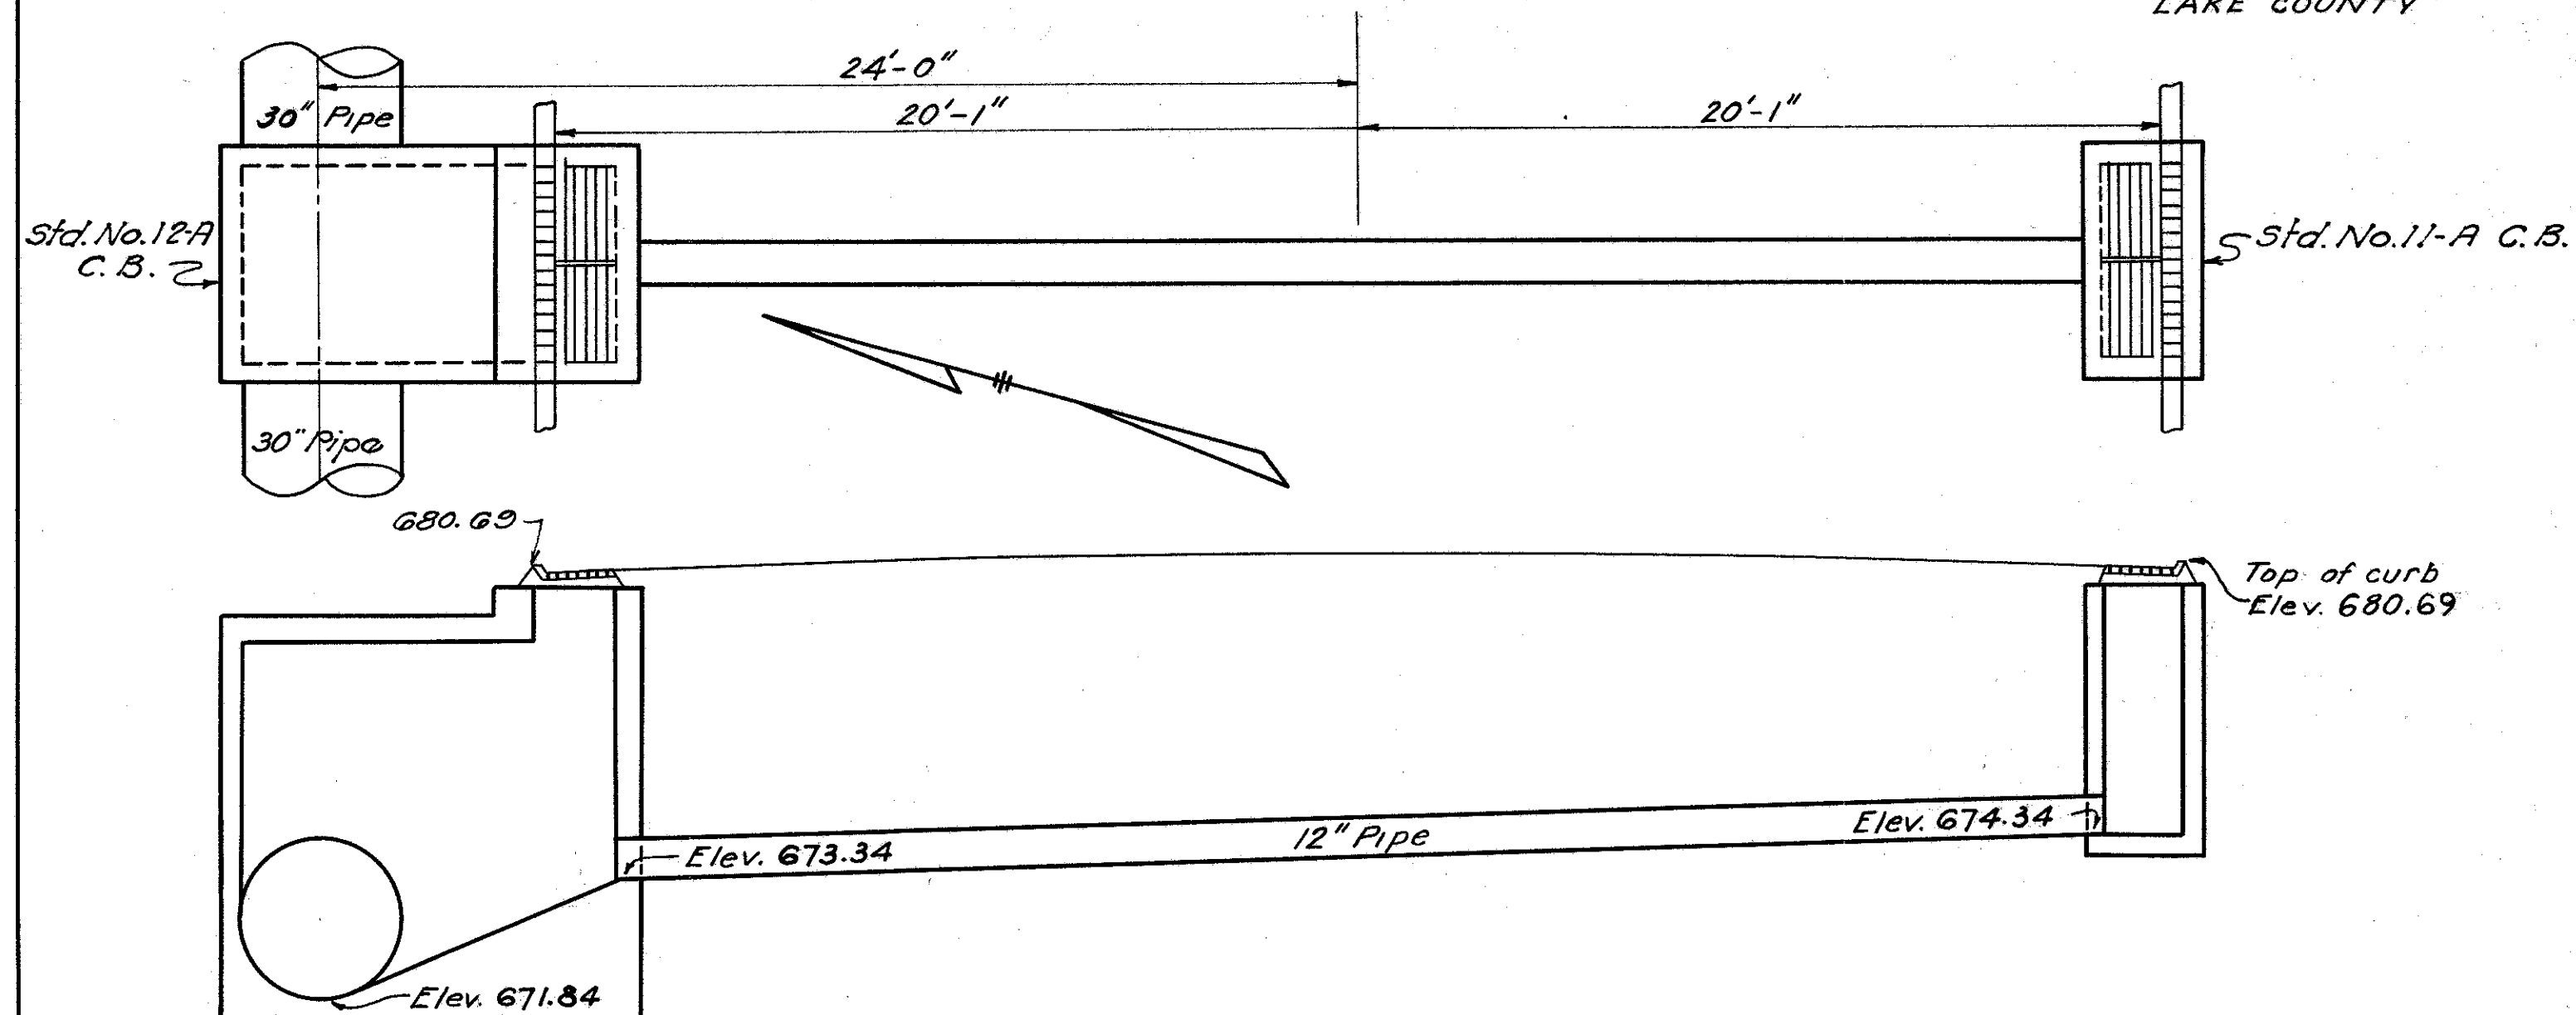


CULVERT DATA

Type Pipe Culvert  
Size 12"X37"  
Work Required Build Std. 12"X37" Pipe Culvert with Std. No. 11A Catch Basin on Rt. and Std. No. 12A Catch Basin on Lt.

ESTIMATED QUANTITIES

Excavation 19 Cu. Yds.  
12" Culvert Pipe 37 Ft.  
Std. No. 11A Catch Basin 1 Each  
Std. No. 12A Catch Basin 1 Each

STA. 365+50  
DRAINAGE STRUCTURE 4-C OF SHEET NO 10

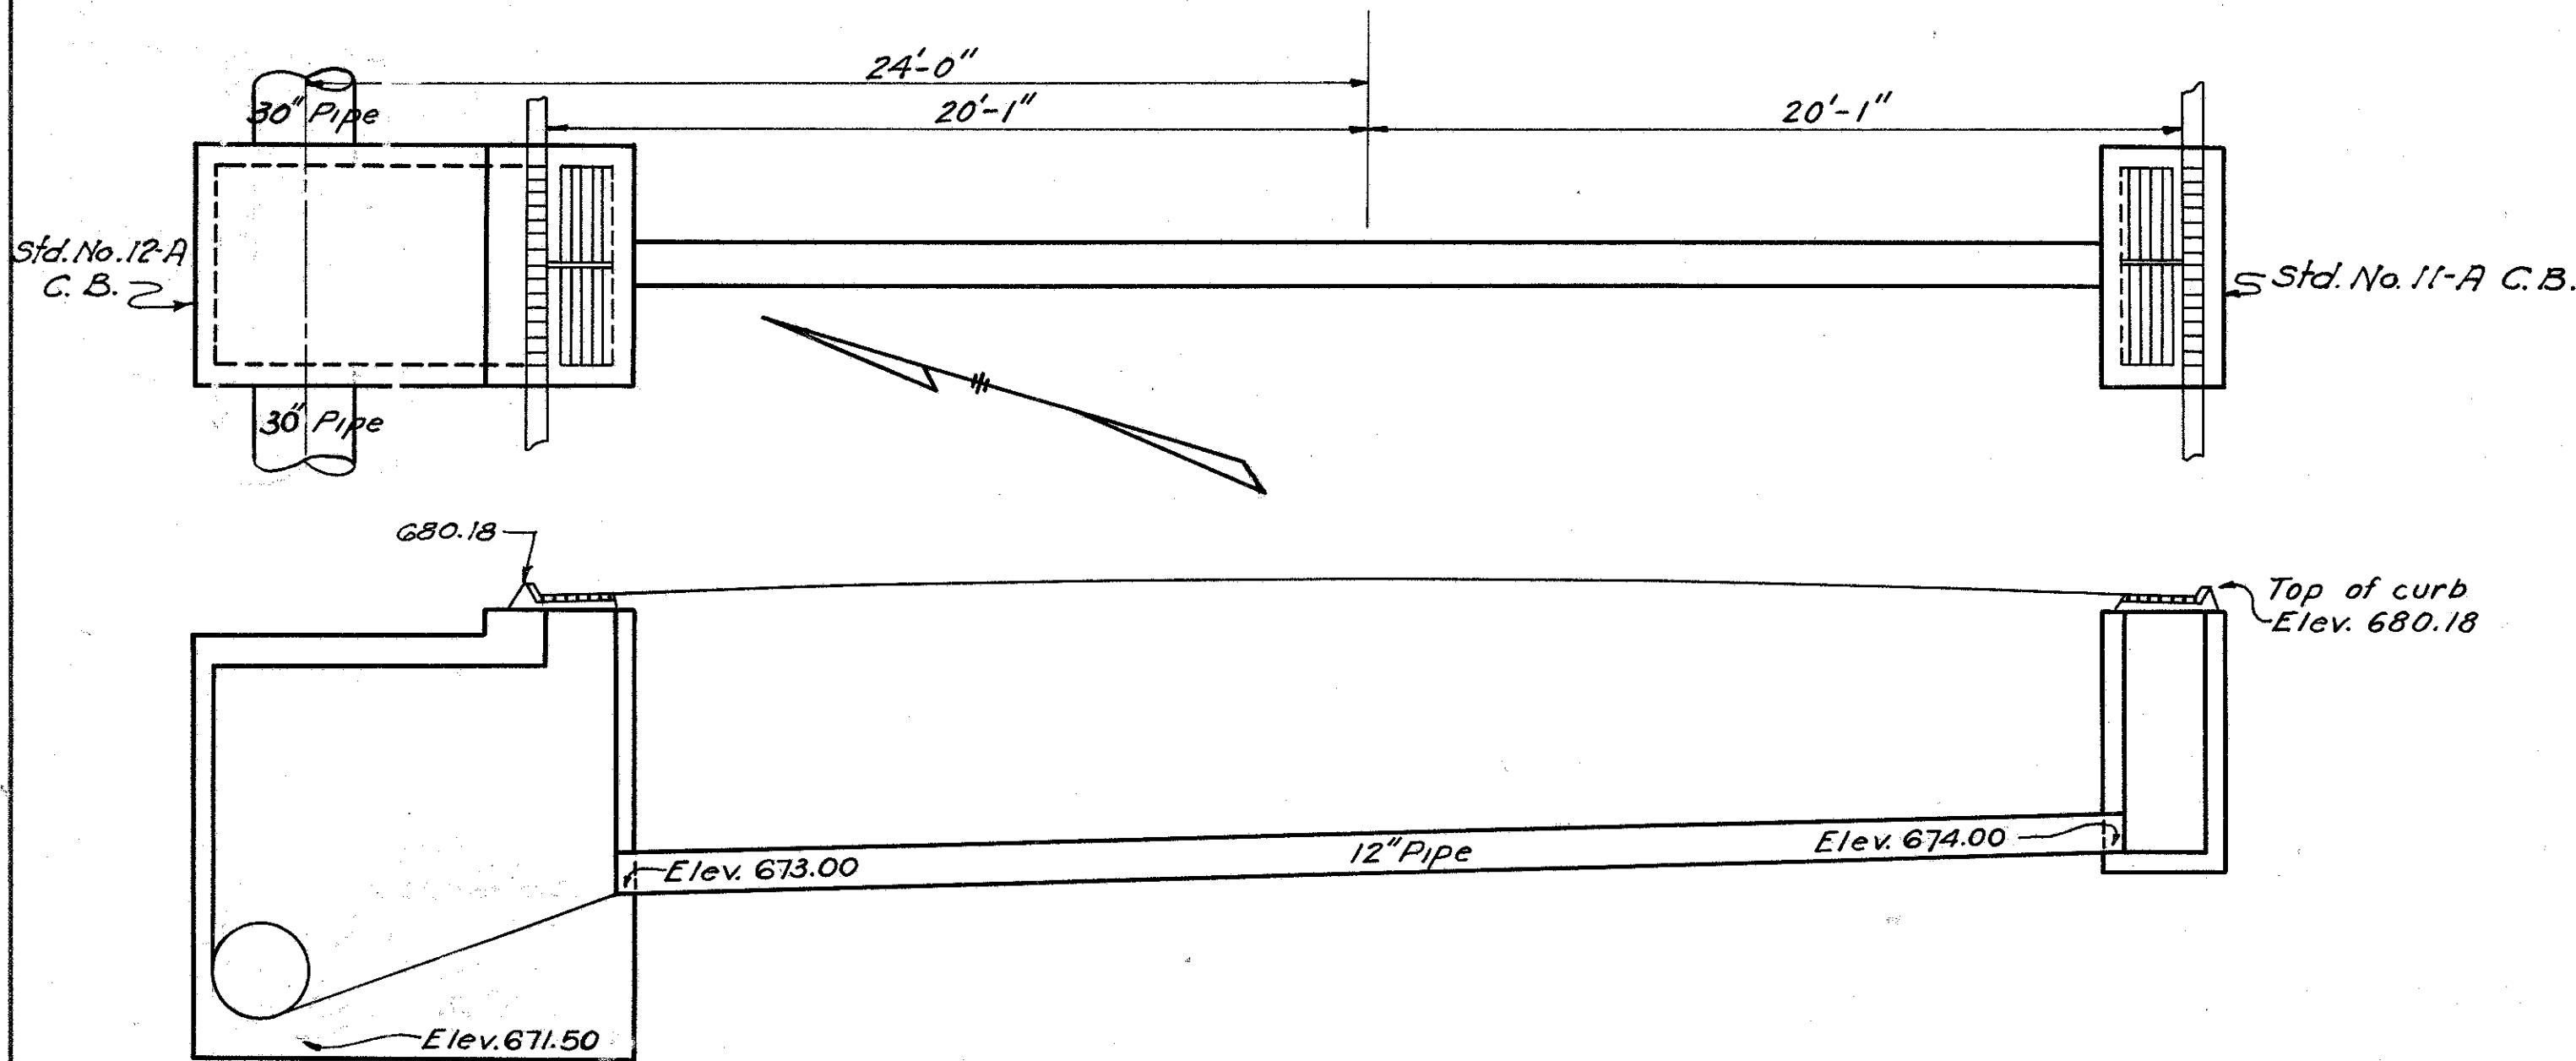


CULVERT DATA

Type Pipe Culvert  
Size 12"X37"  
Work Required Build Std. 12"X37" Pipe Culvert with Std. No. 11A Catch Basin on Rt. and Std. No. 12A Catch Basin on Lt.

ESTIMATED QUANTITIES

Excavation 19 Cu. Yds.  
12" Culvert Pipe 37 Ft.  
Std. No. 11A Catch Basin 1 Each  
Std. No. 12A Catch Basin 1 Each

STA. 370+50  
DRAINAGE STRUCTURE 6-C OF SHEET NO 10

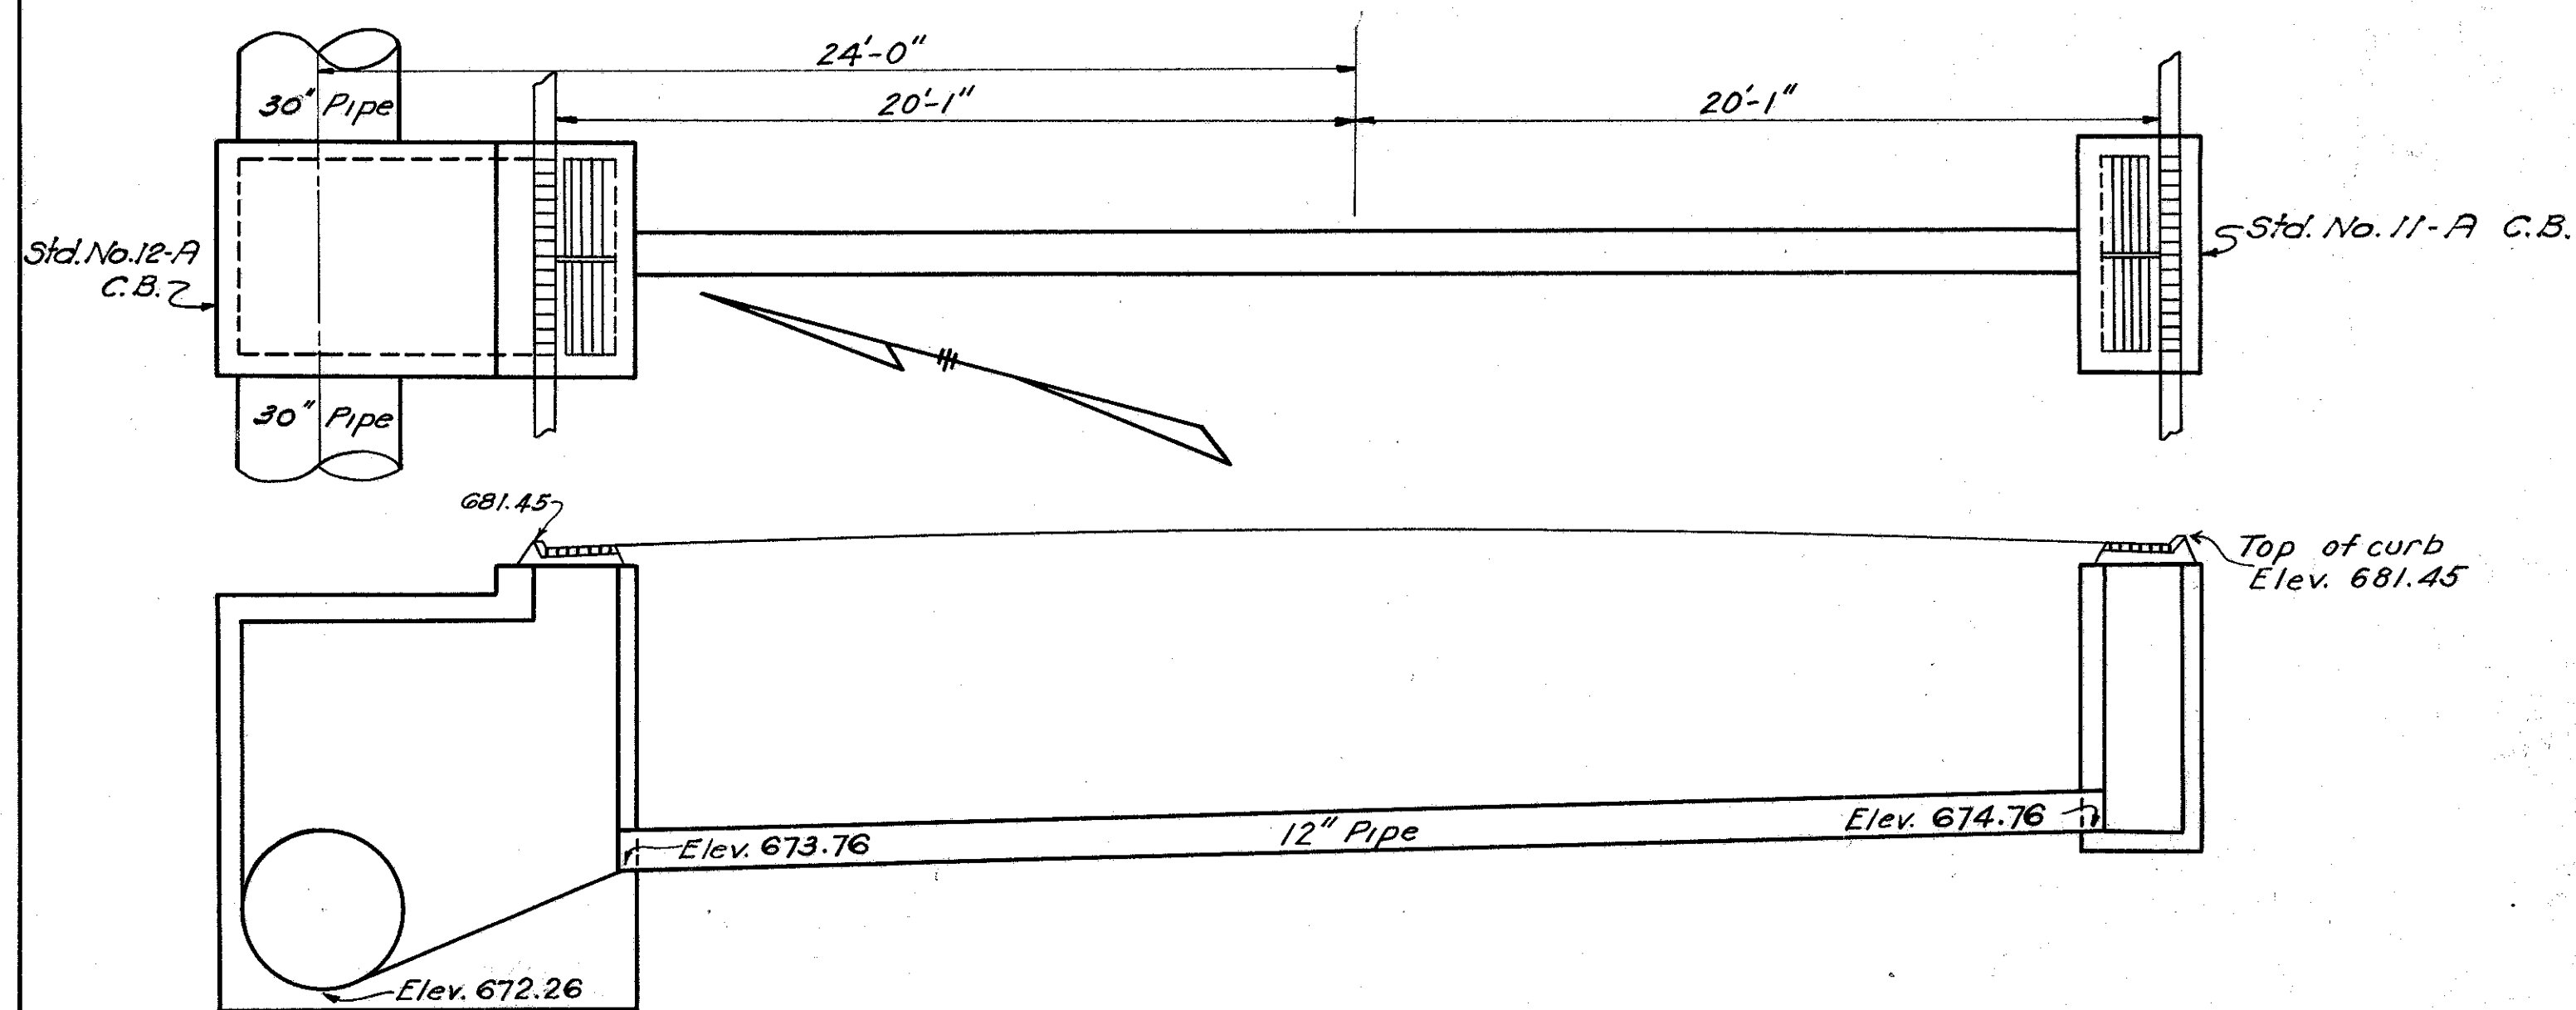

CULVERT DATA

Type Pipe Culvert  
Size 12"X37"  
Work Required Build Std. 12"X37" Pipe Culvert with Std. No. 11A Catch Basin on Rt. and Std. No. 12A Catch Basin on Lt.

ESTIMATED QUANTITIES

Excavation 20 Cu. Yds.  
12" Culvert Pipe 37 Ft.  
Std. No. 11A Catch Basin 1 Each  
Std. No. 12A Catch Basin 1 Each