



STA 375+50
DRAINAGE STRUCTURE 1-C OF SHEET N911

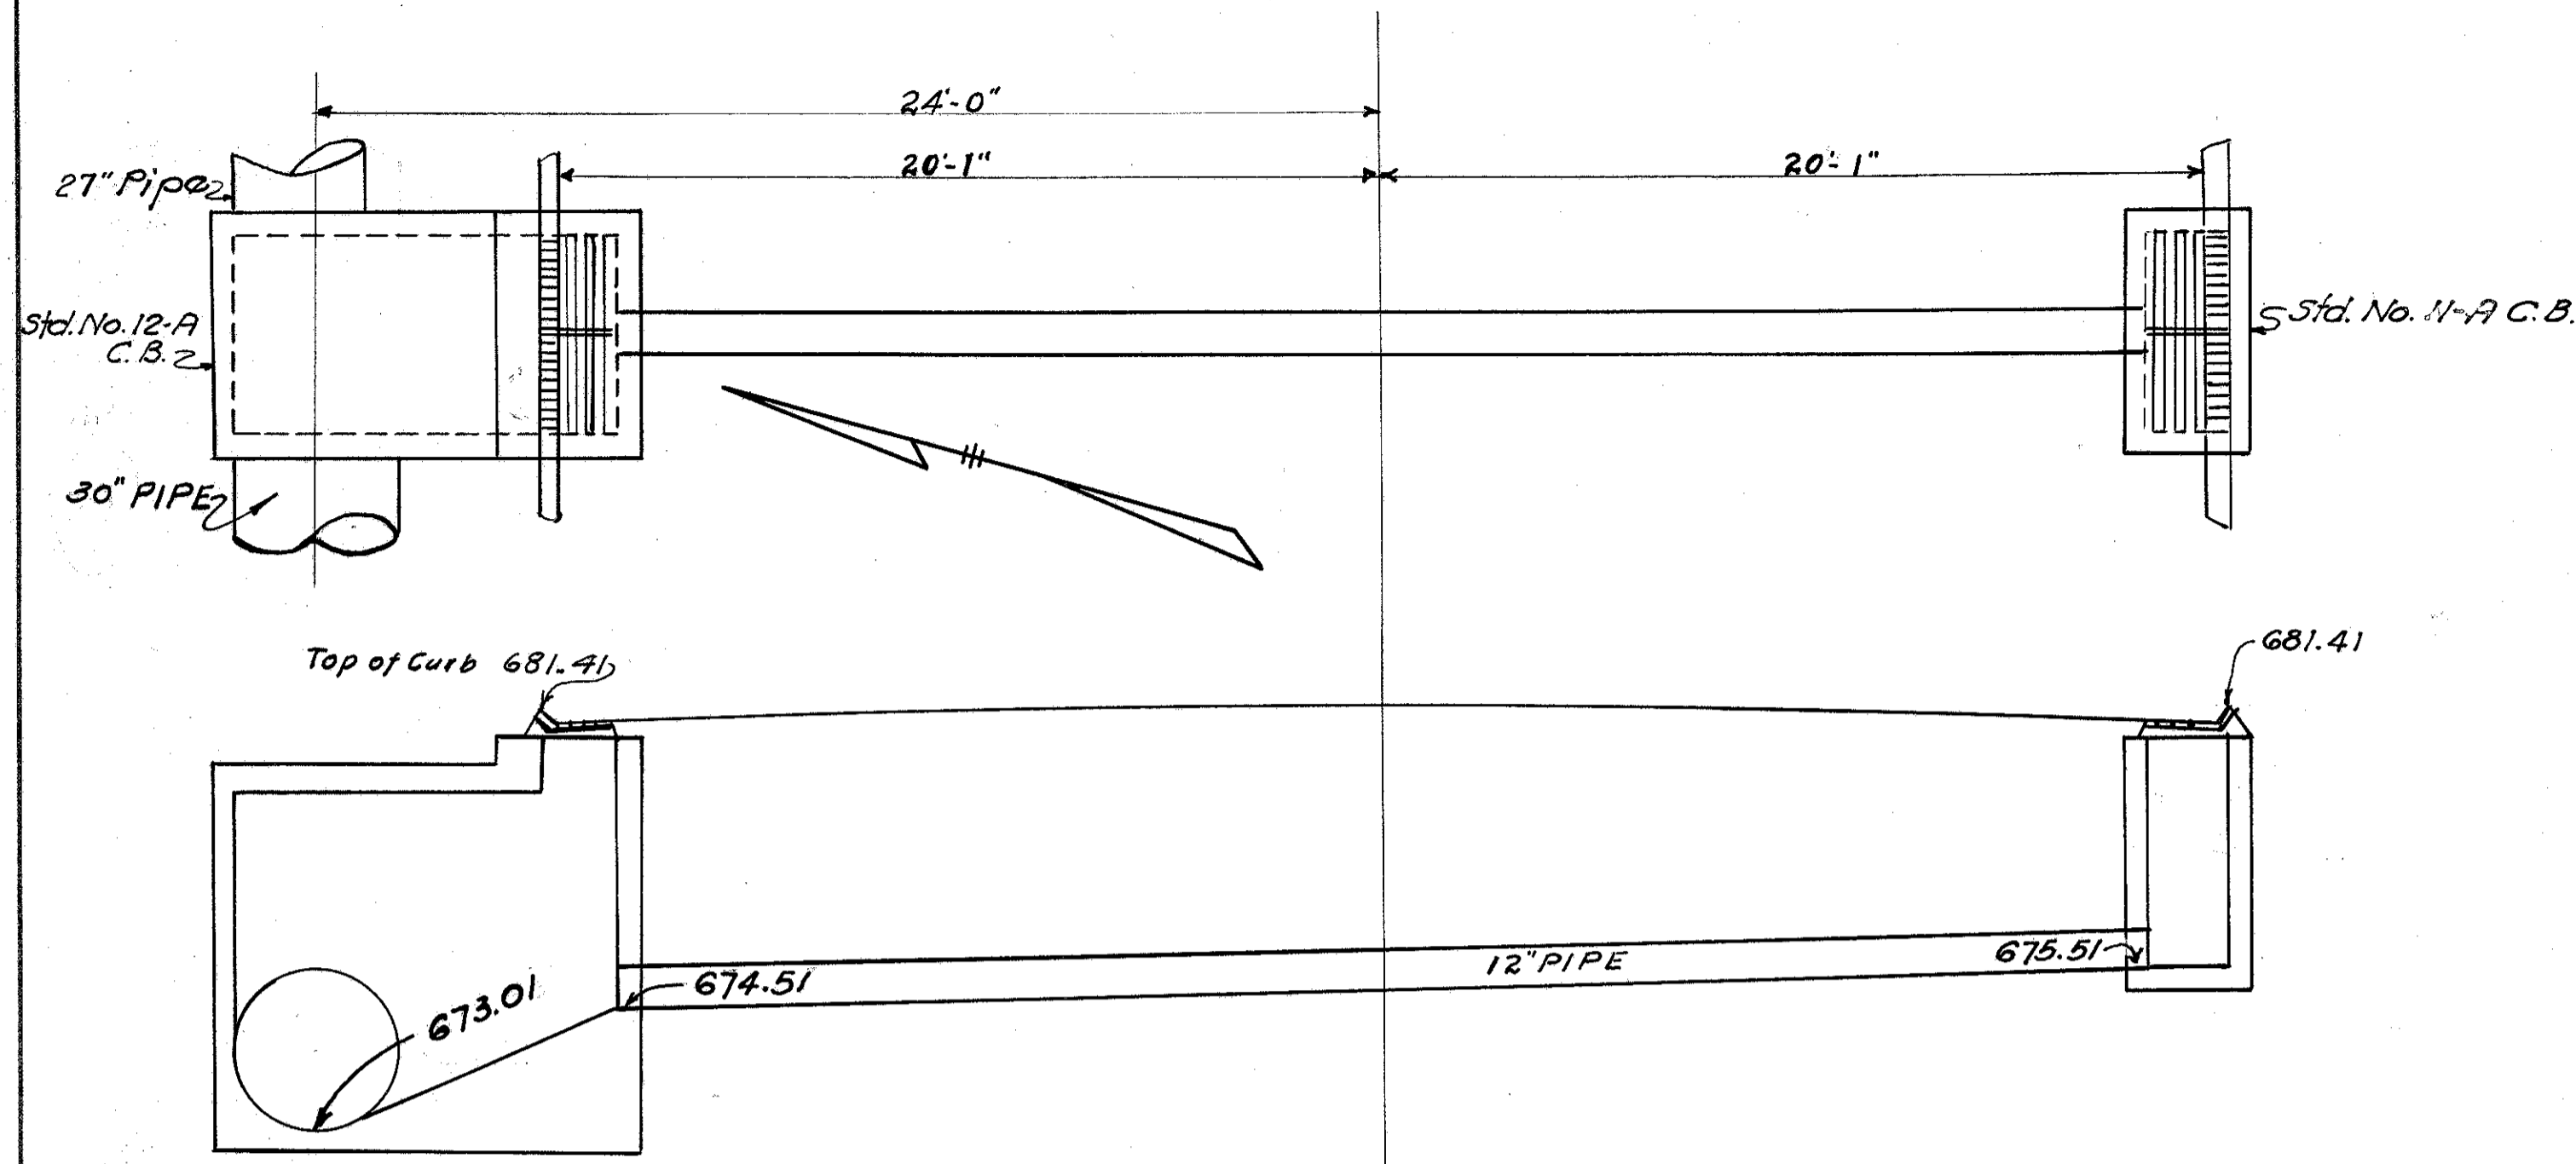

CULVERT DATA
Type:- Pipe Culvert
Size:- 12" X 37'-0"
Work Required:- Build Standard Pipe Culvert 12" X 37'-0"
with Std. No. 12-A Catch Basin on right and Std. No. 11-A
Catch Basin on right.

ESTIMATED QUANTITIES
Excavation 19 Cu. Yd.
12" Pipe 37 Lin. Ft.
Std. No. 12-A Catch Basin 1 Each
Std. No. 11-A Catch Basin 1 Each

STA 381+25
DRAINAGE STRUCTURE 3-C OF SHEET N911

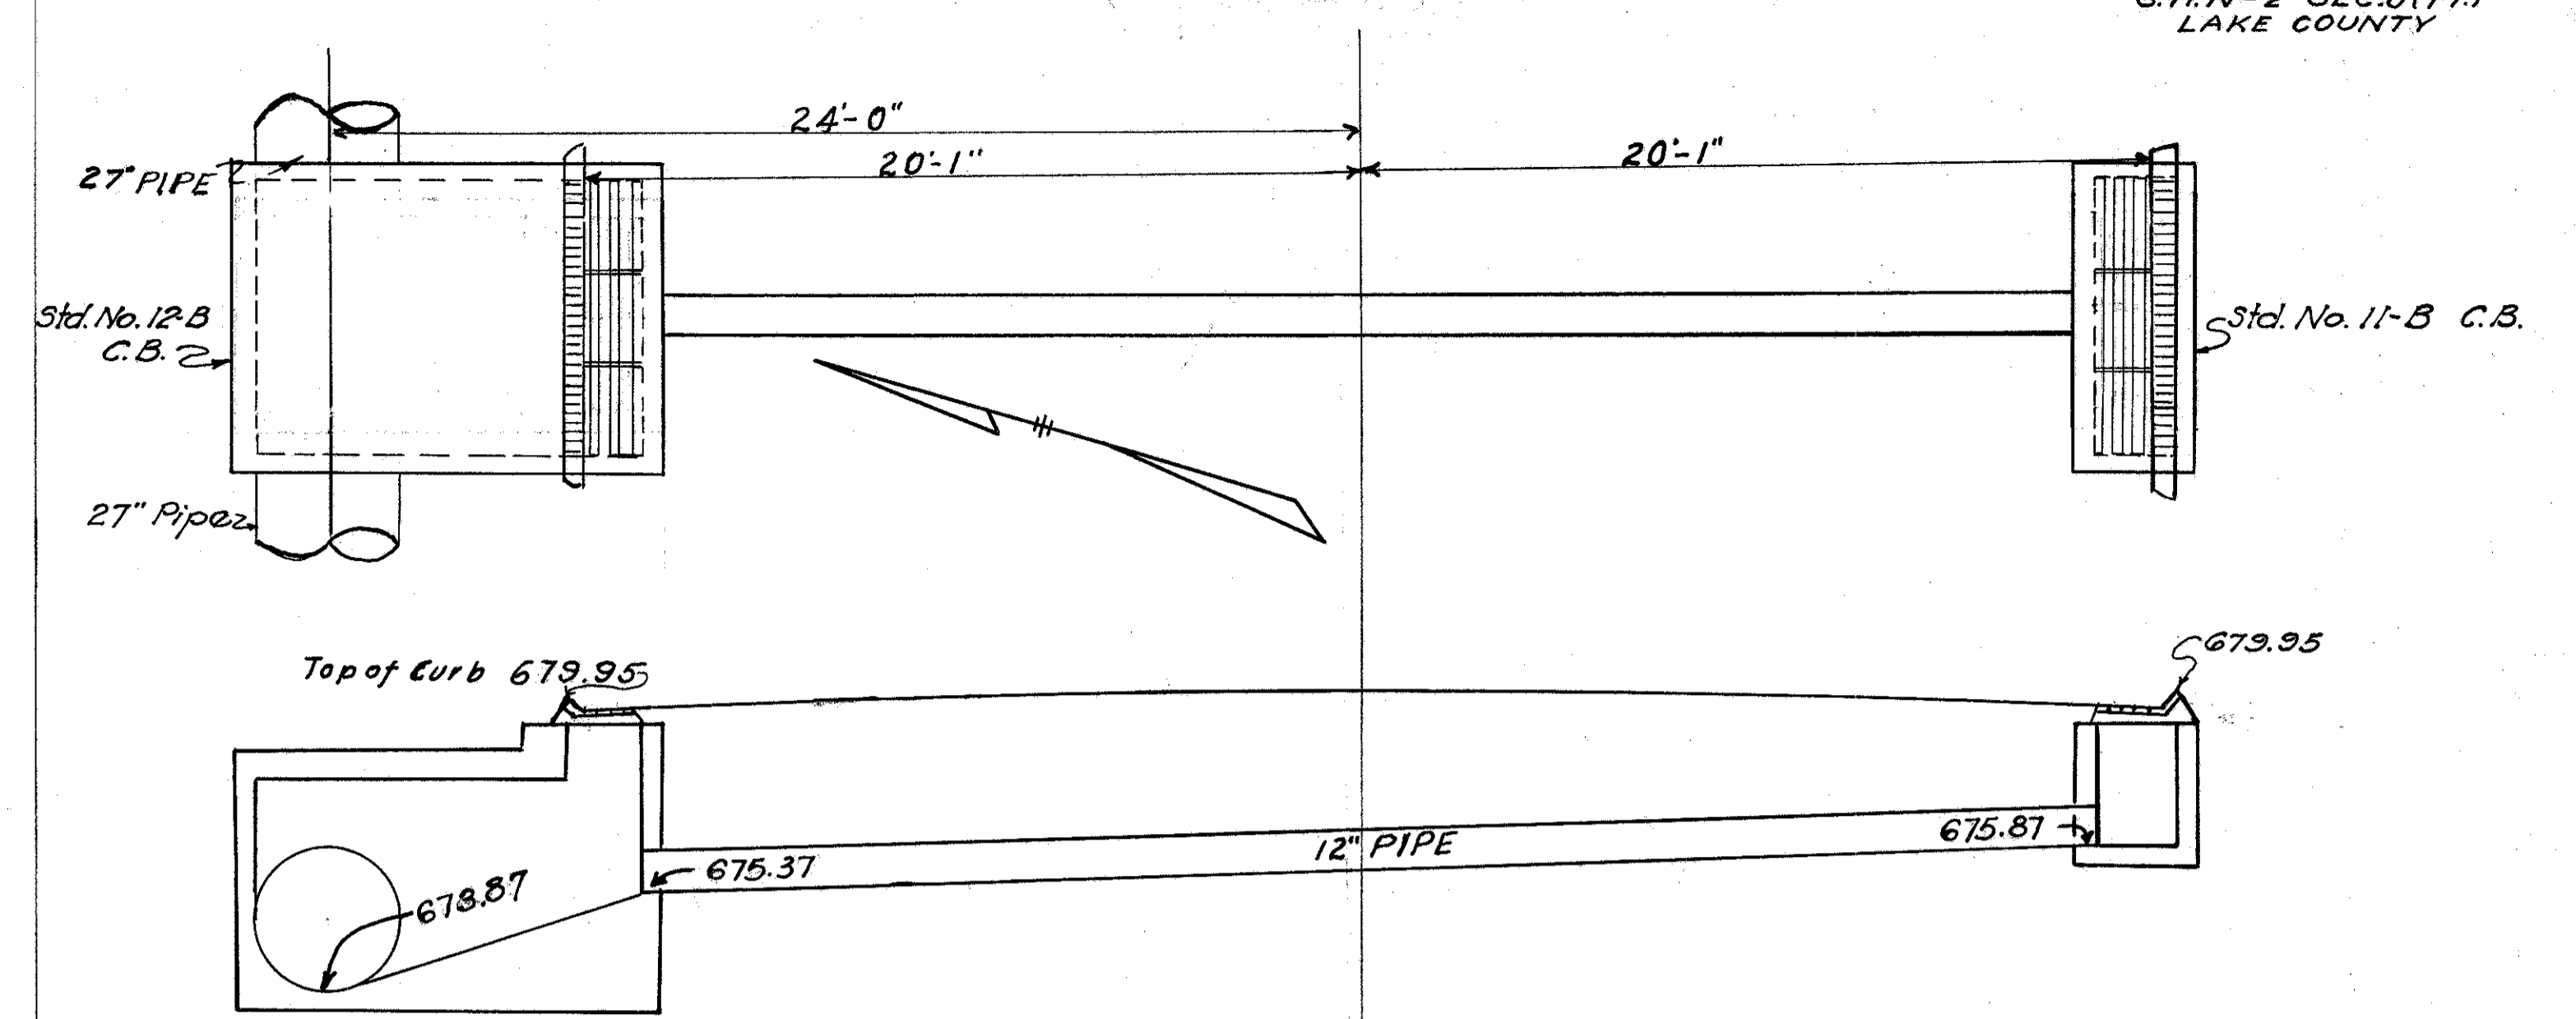


CULVERT DATA
Type:- Pipe Culvert
Size:- 12" X 37'-0"
Work Required:- Build Standard Pipe Culvert 12" X 37'-0"
with Std. No. 12-B Catch Basin on left and Std. 11-B Catch
Basin on right.

ESTIMATED QUANTITIES
Excavation 12 Cu. Yd.
12" Pipe 37 Lin. Ft.
Std. 12-B Catch Basin 1 Each
Std. 11-B Catch Basin 1 Each

FED. RD. DIST. NO.	STATE	FEDERAL AID PROJECT	FISCAL YEAR	59 68
10	OHIO	4 (4)	1939	

CLEVELAND BUFFALO ROAD
S.H. N#2 SEC. J (P#)
LAKE COUNTY


STA 378+50
DRAINAGE STRUCTURE 2-C OF SHEET N911

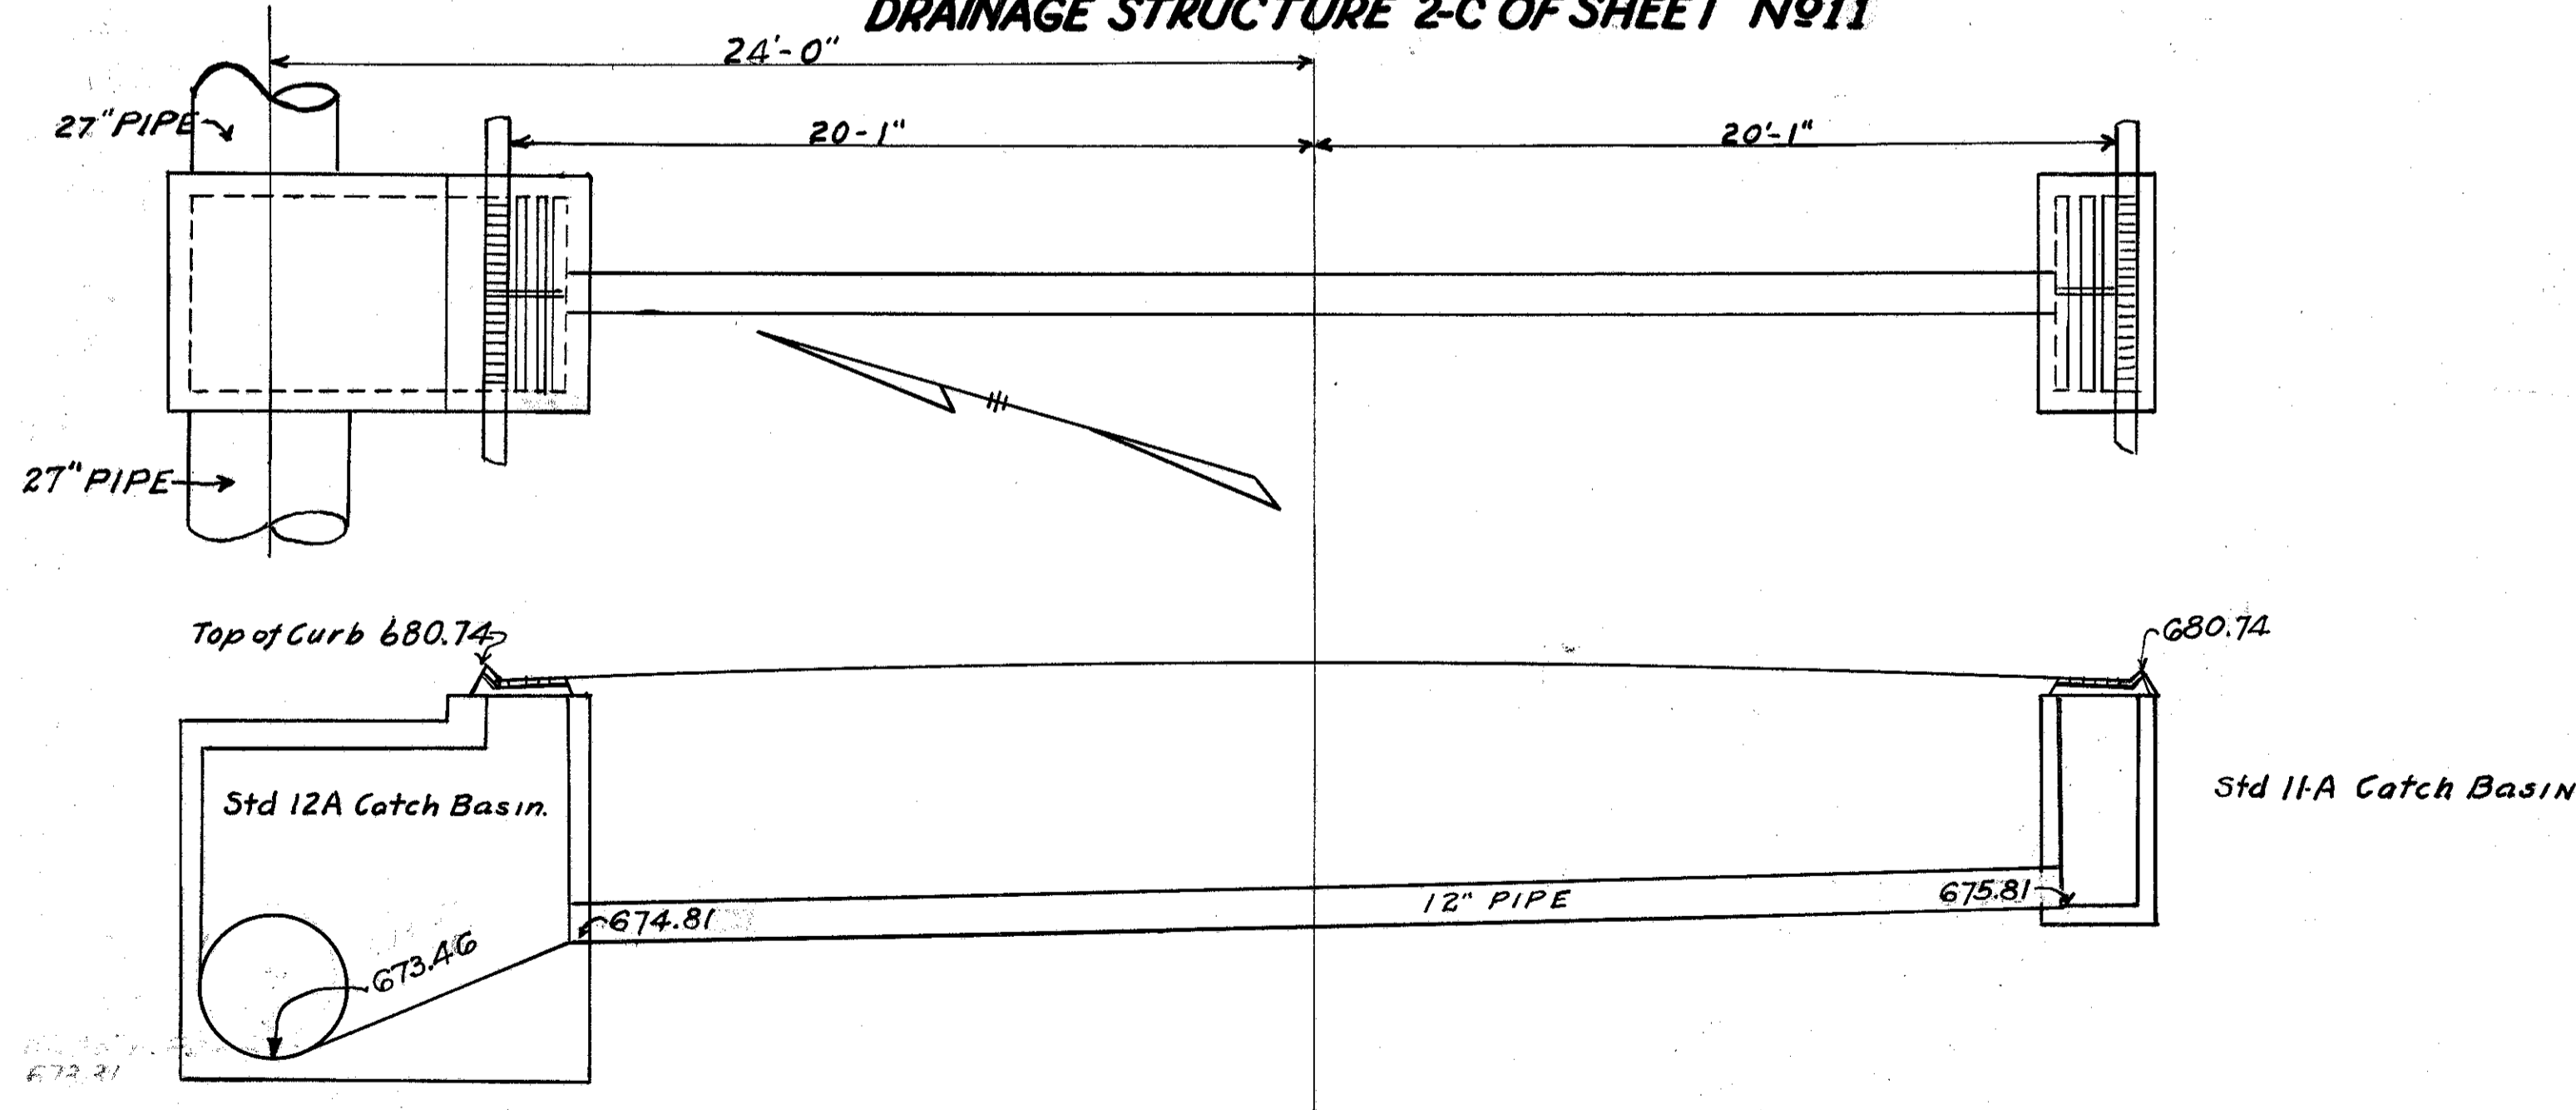

CULVERT DATA
Type:- Pipe Culvert
Size:- 12" X 37'-0"
Work Required:- Build Standard pipe Culvert 12" X 37'-0"
with Std. 12-A Catch Basin on left and Std. No. 11-A
Catch Basin on right.

ESTIMATED QUANTITIES
Excavation 19 Cu. Yd.
12" Pipe 37 Lin. Ft.
Std. No. 12-A Catch Basin 1 Each
Std. No. 11-A Catch Basin 1 Each

STA 383+50
DRAINAGE STRUCTURE 4-C OF SHEET N911

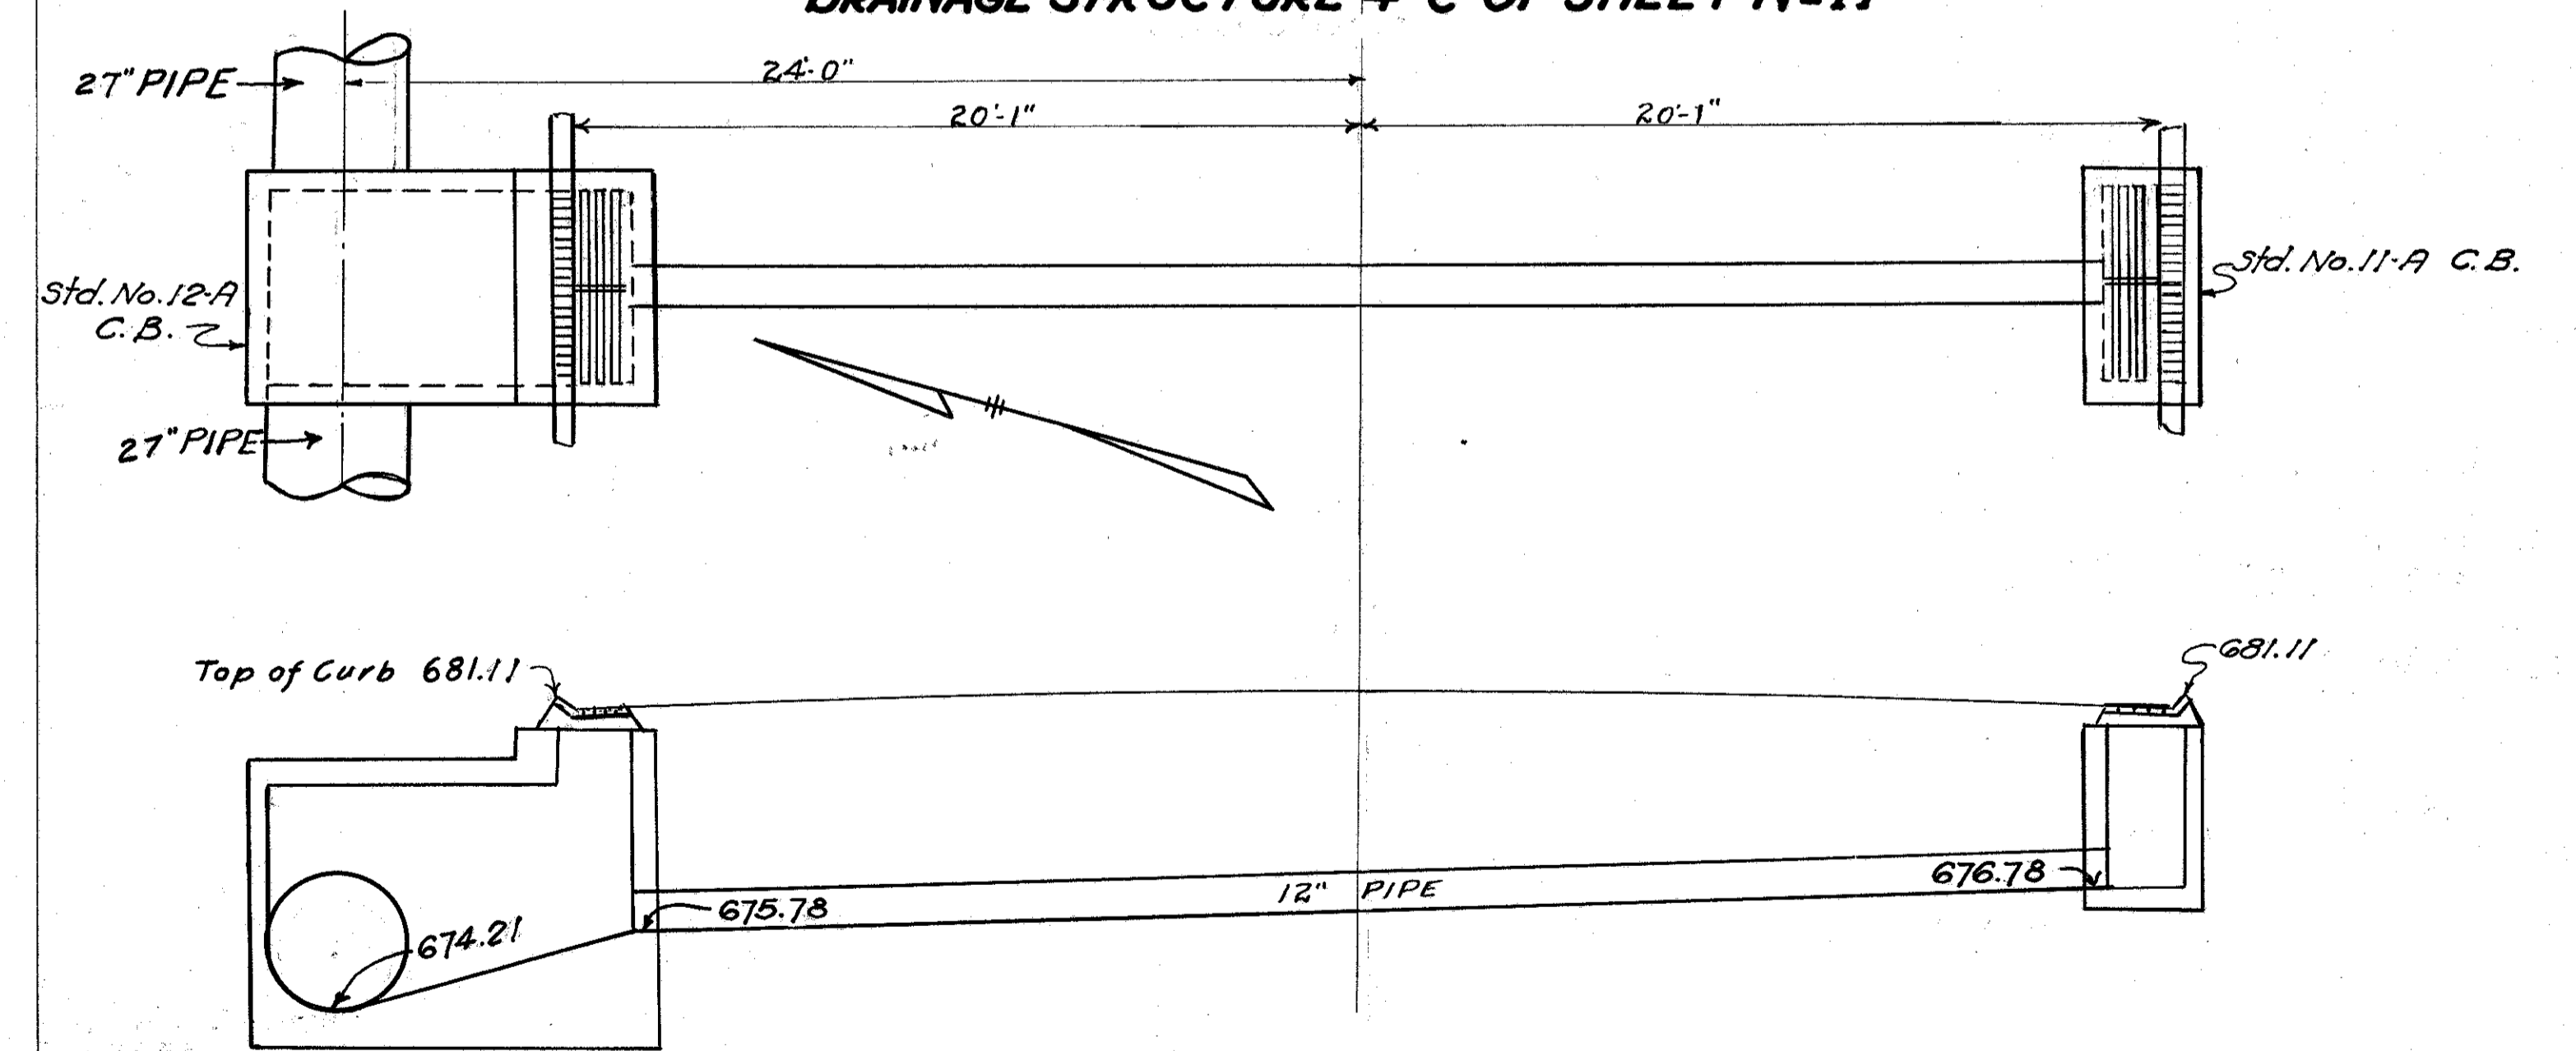

CULVERT DATA
Type:- Pipe Culvert.
Size:- 12" X 37'-0"
Work Required:- Build Standard Pipe Culvert 12" X 37'-0"
with Std. No. 12-A Catch Basin on left and Std. 11-A
Catch Basin on Right.

ESTIMATED QUANTITIES
Excavation 16 Cu. Yd.
12" Pipe 37 Lin. Ft.
Std. No. 12-A Catch Basin 1 Each
Std. No. 11-A Catch Basin 1 Each