


**TYPICAL SECTION
PARMLY ROAD**

SCALE 1" = 5'-0"

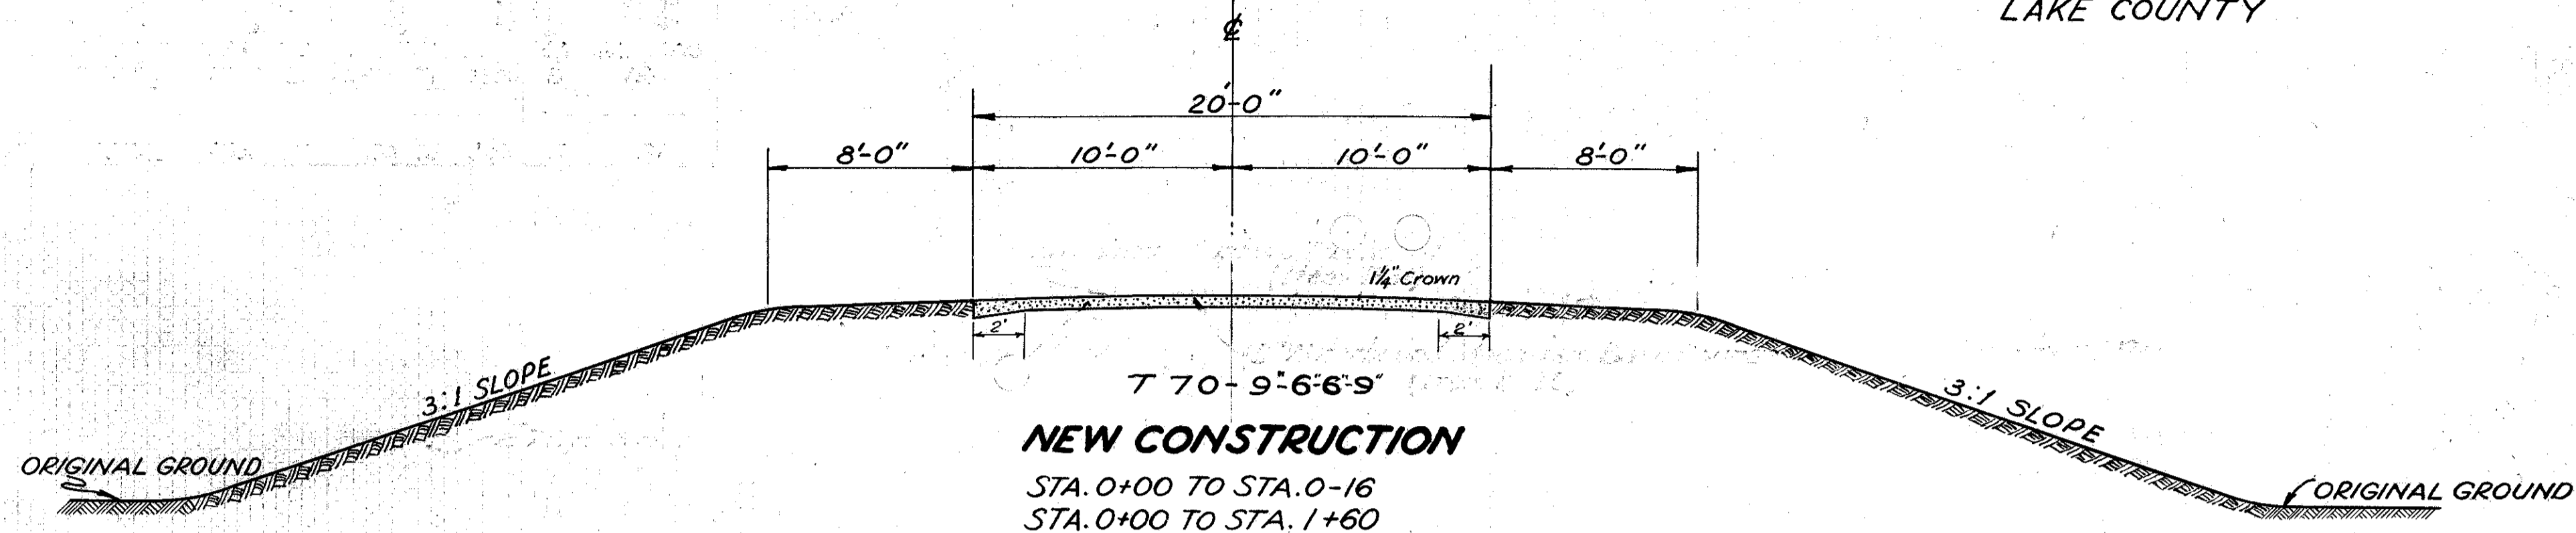


NEW CONSTRUCTION

STA. 0+00 TO STA. 0-16
STA. 0+00 TO STA. 1+60


CURVE DATA
Δ 68°20'59"
R 32.96'
C 37.02'
A 39.31'
T 22.38'

CURVE DATA
Δ 75°03'09"
R 25'
C 30.45'
A 32.75'
T 19.20'

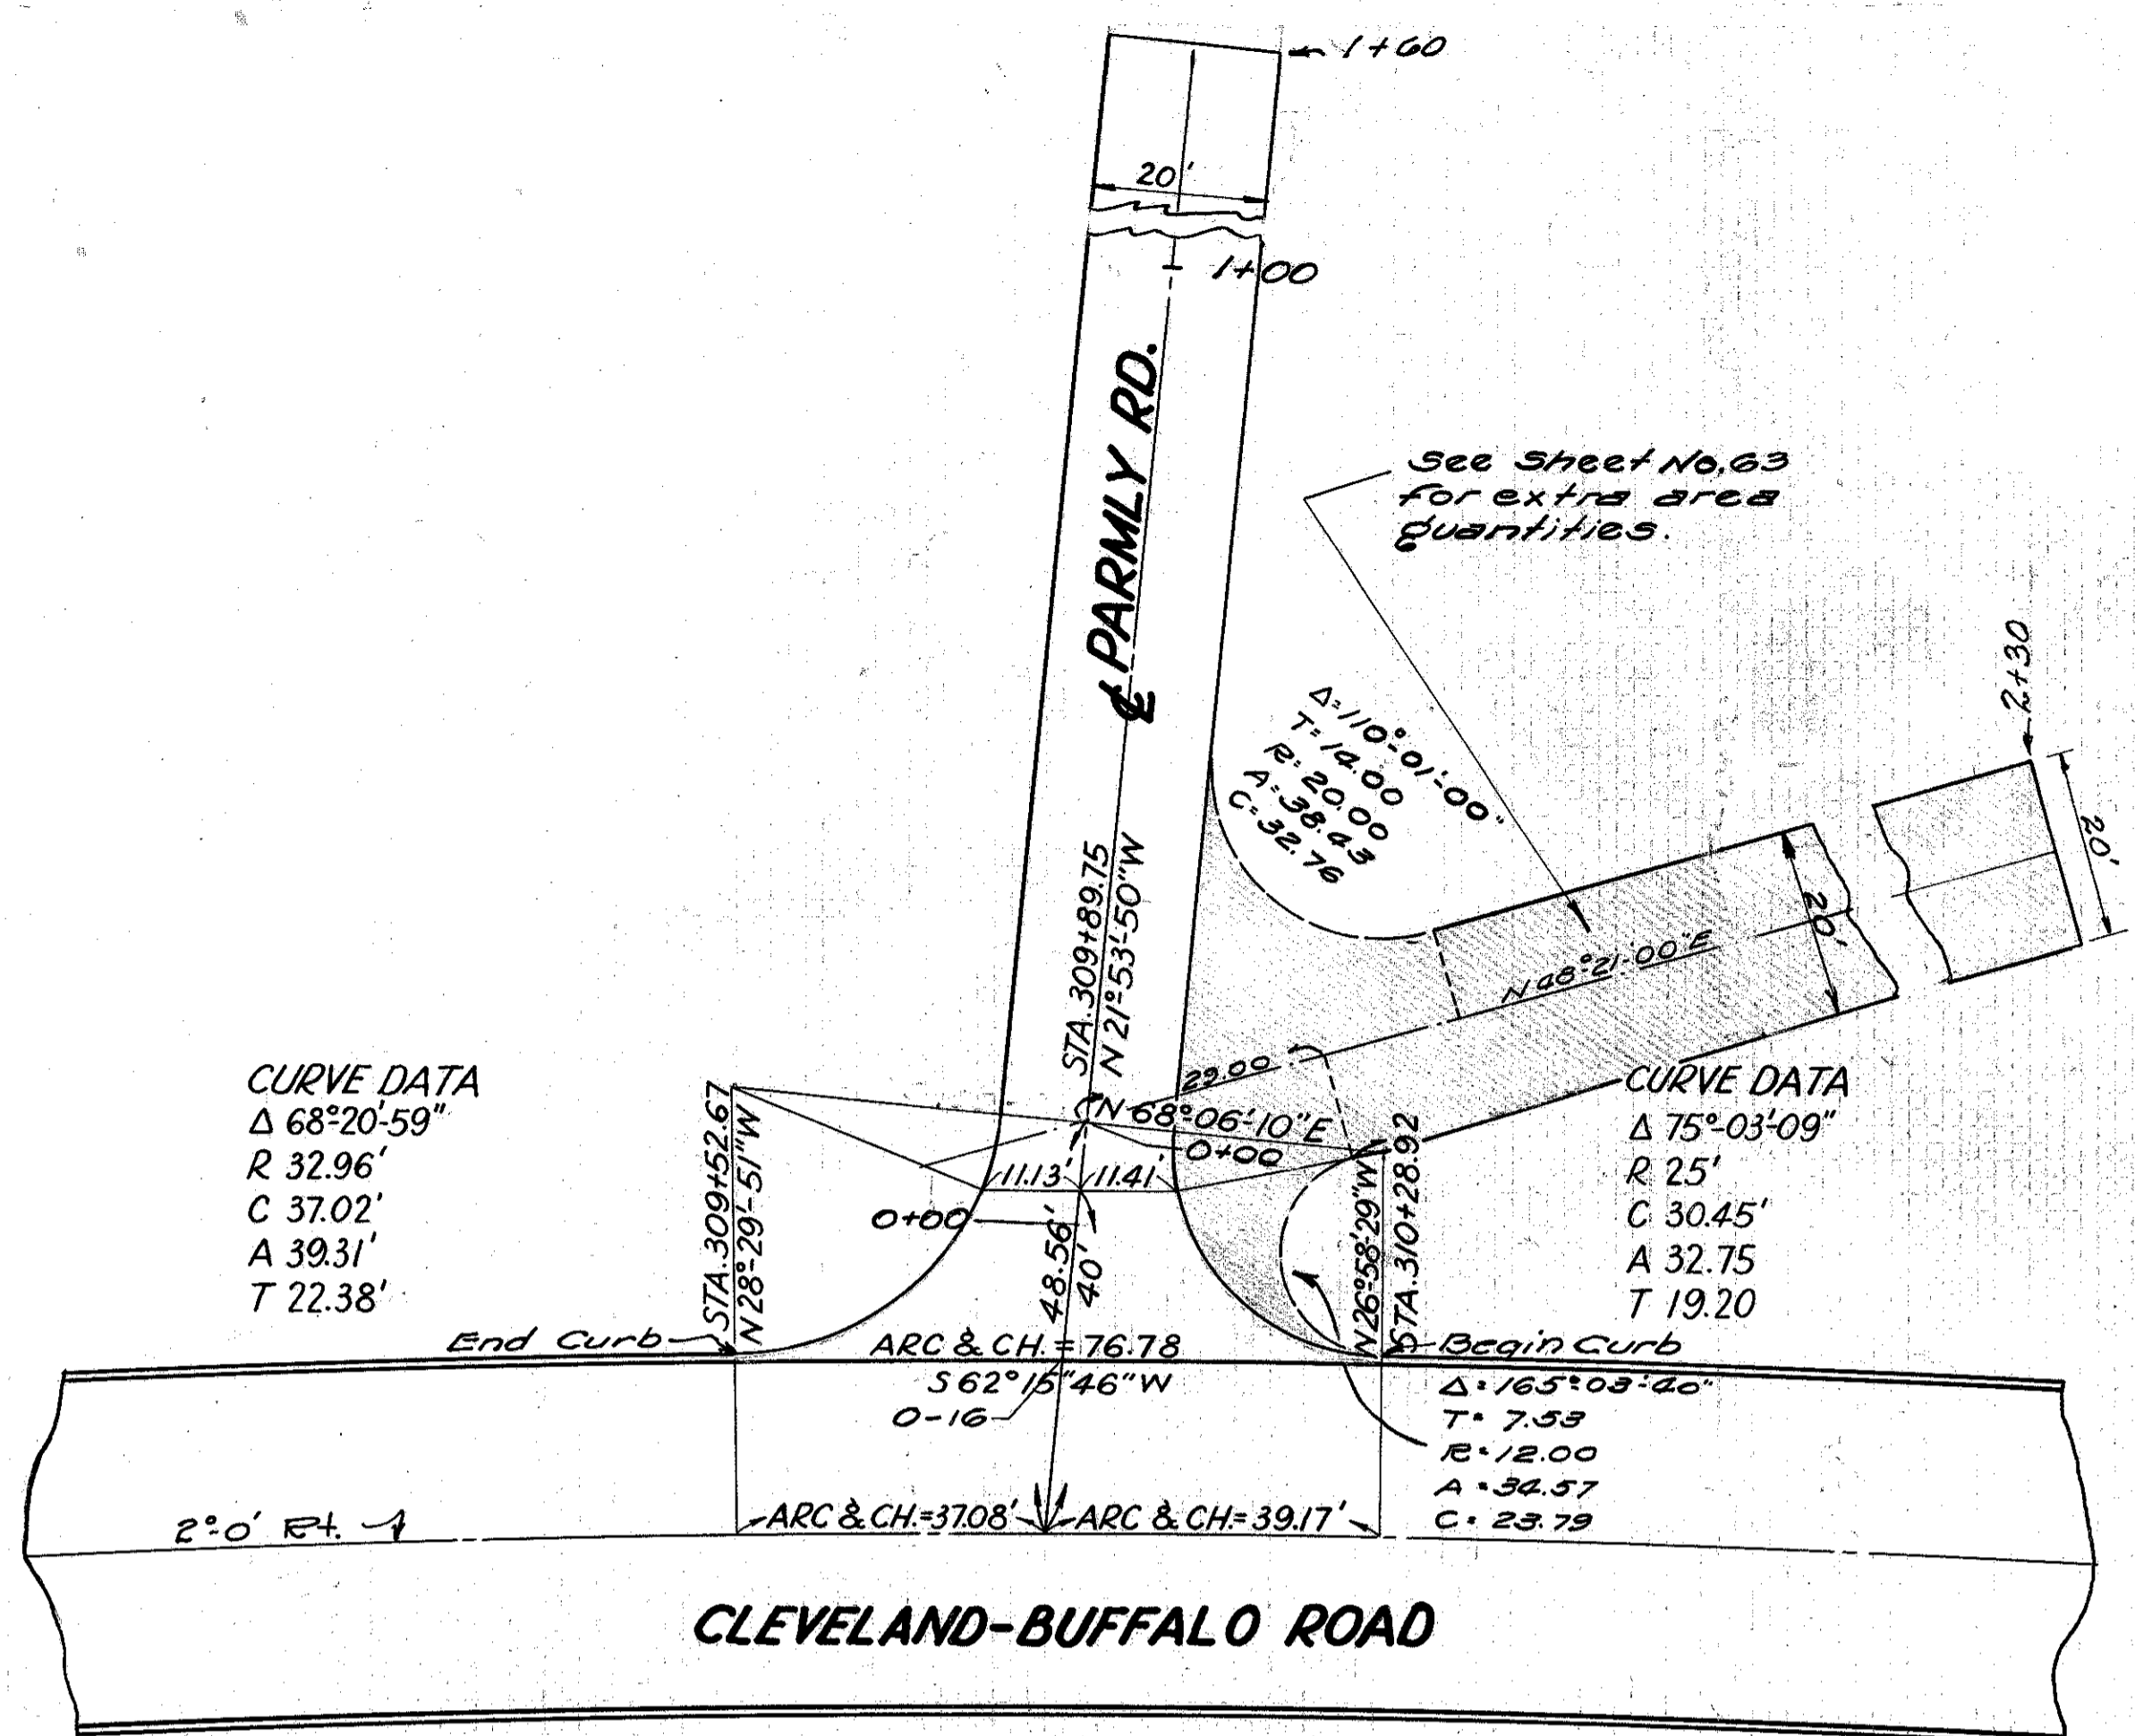

CLEVELAND-BUFFALO ROAD


SCALE 1" = 20'

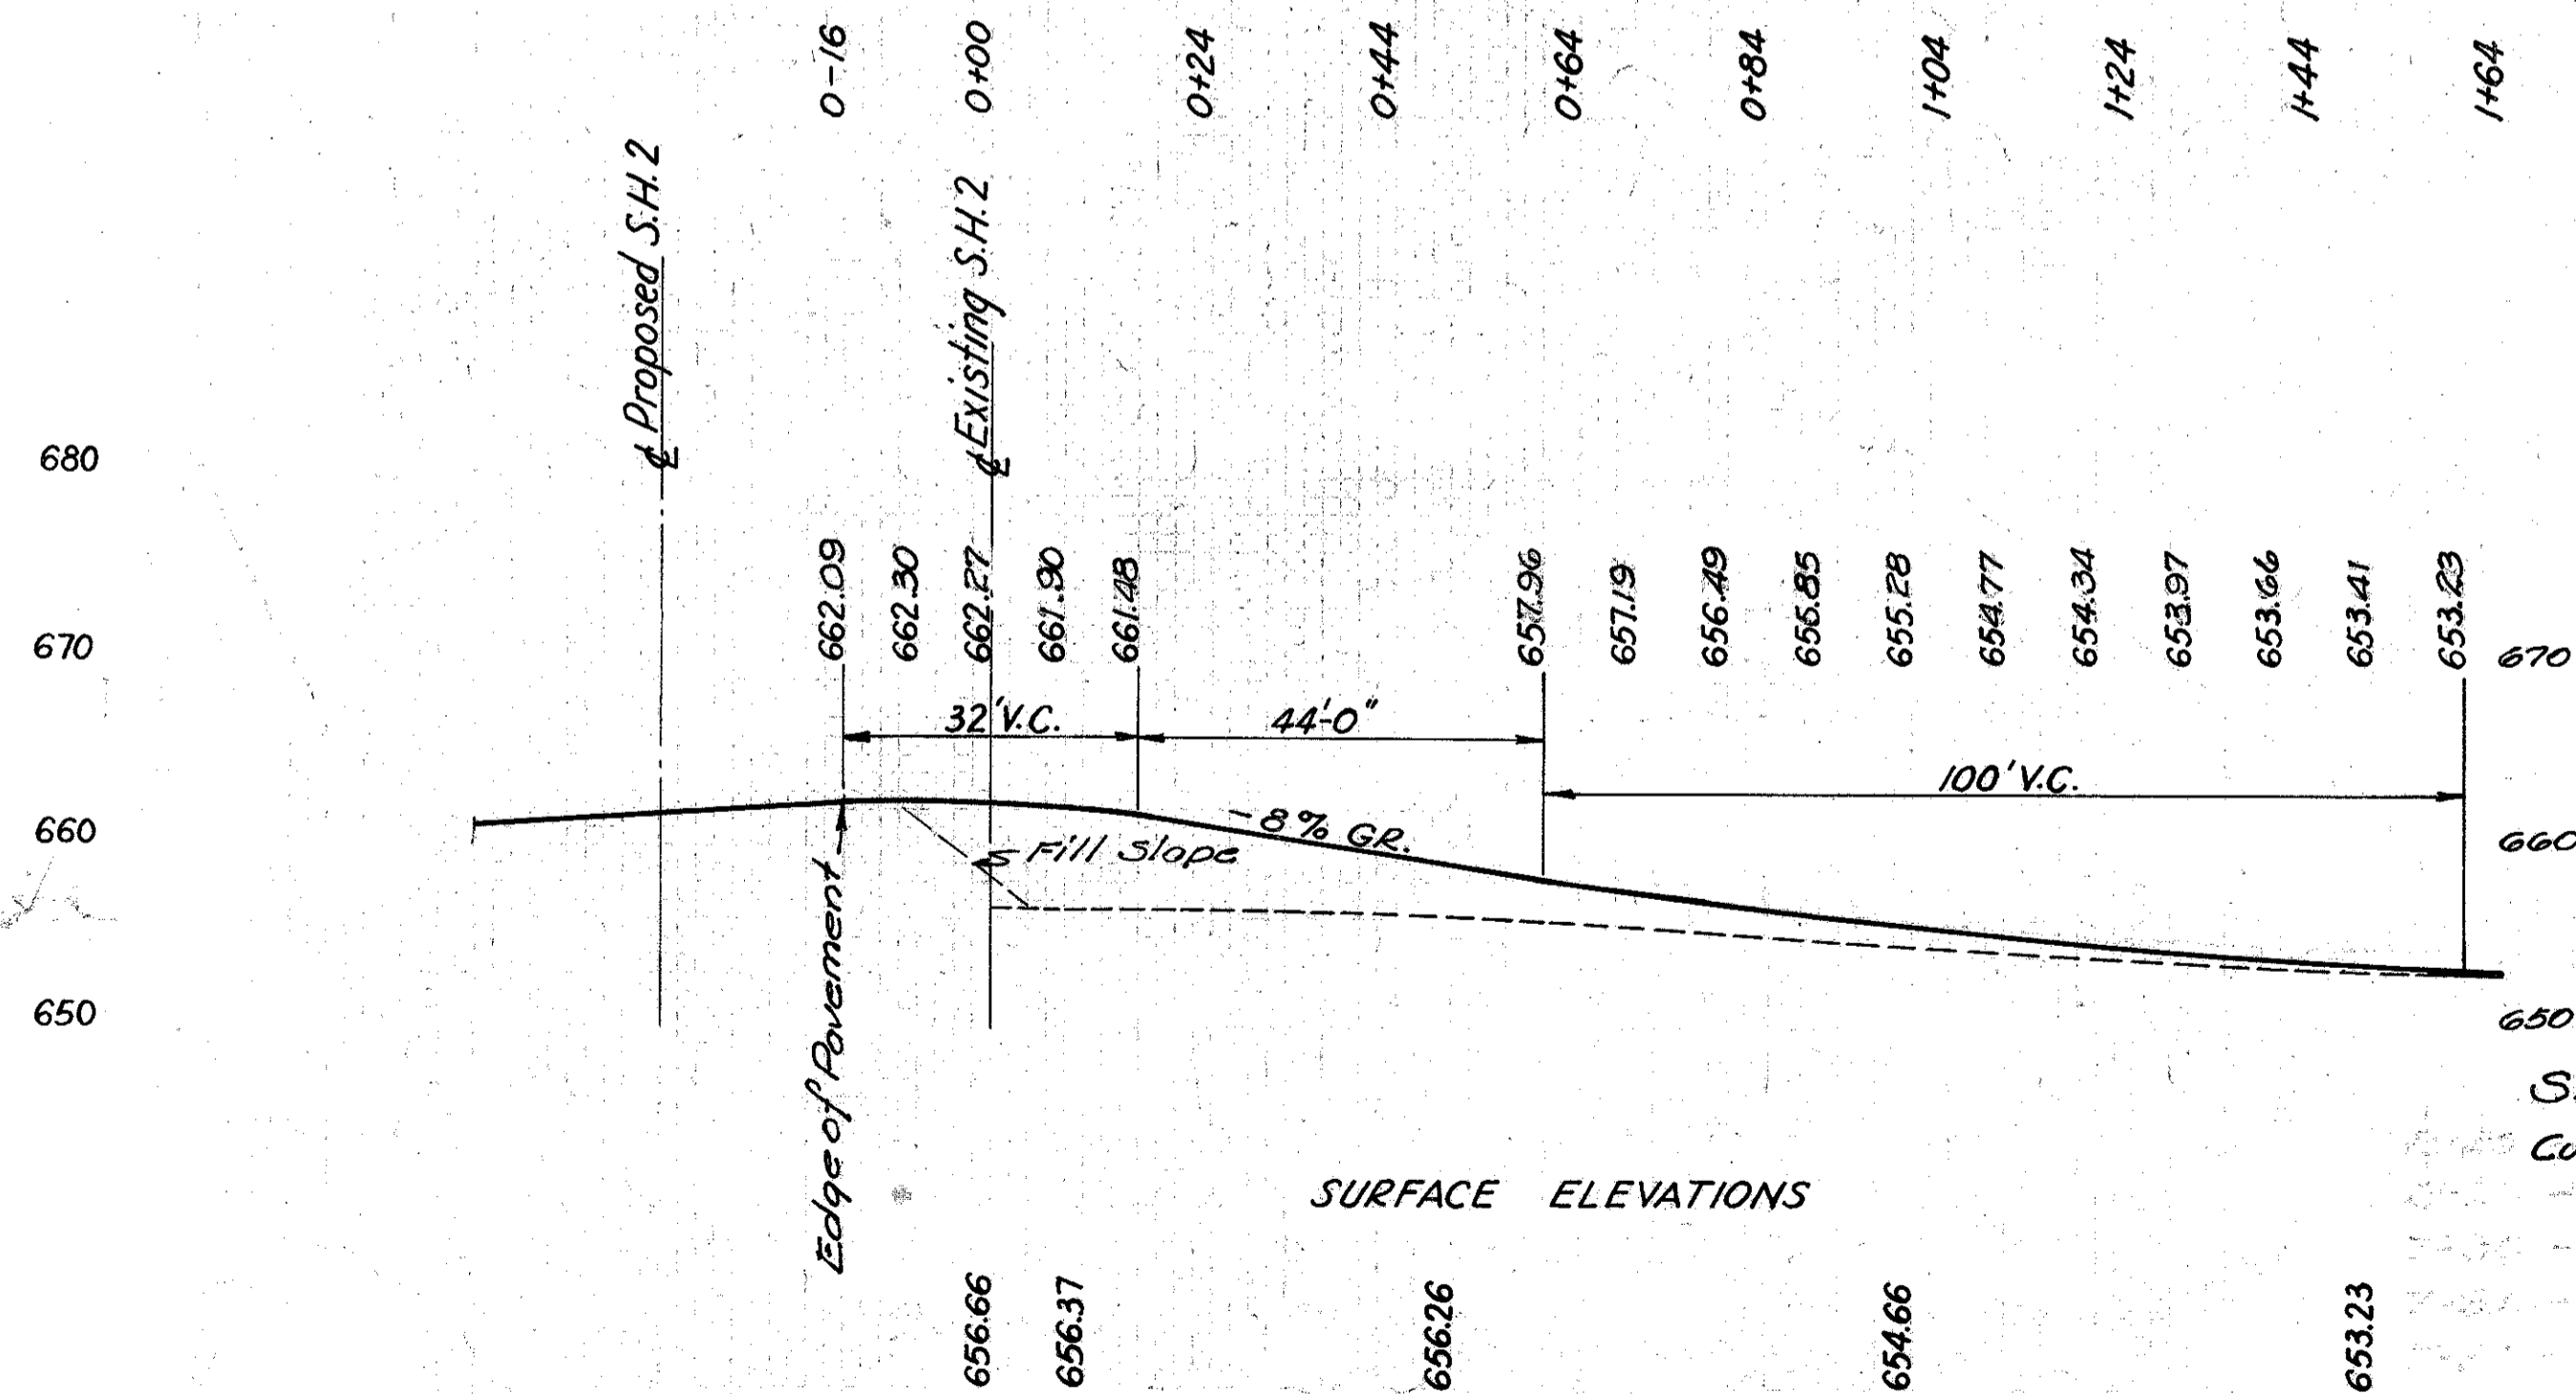

PROFILE-PARMLY ROAD

STA. 0+00-0-16
STA. 0+00-1+60

100 80 60 40 20 0 20 40 60 80 100

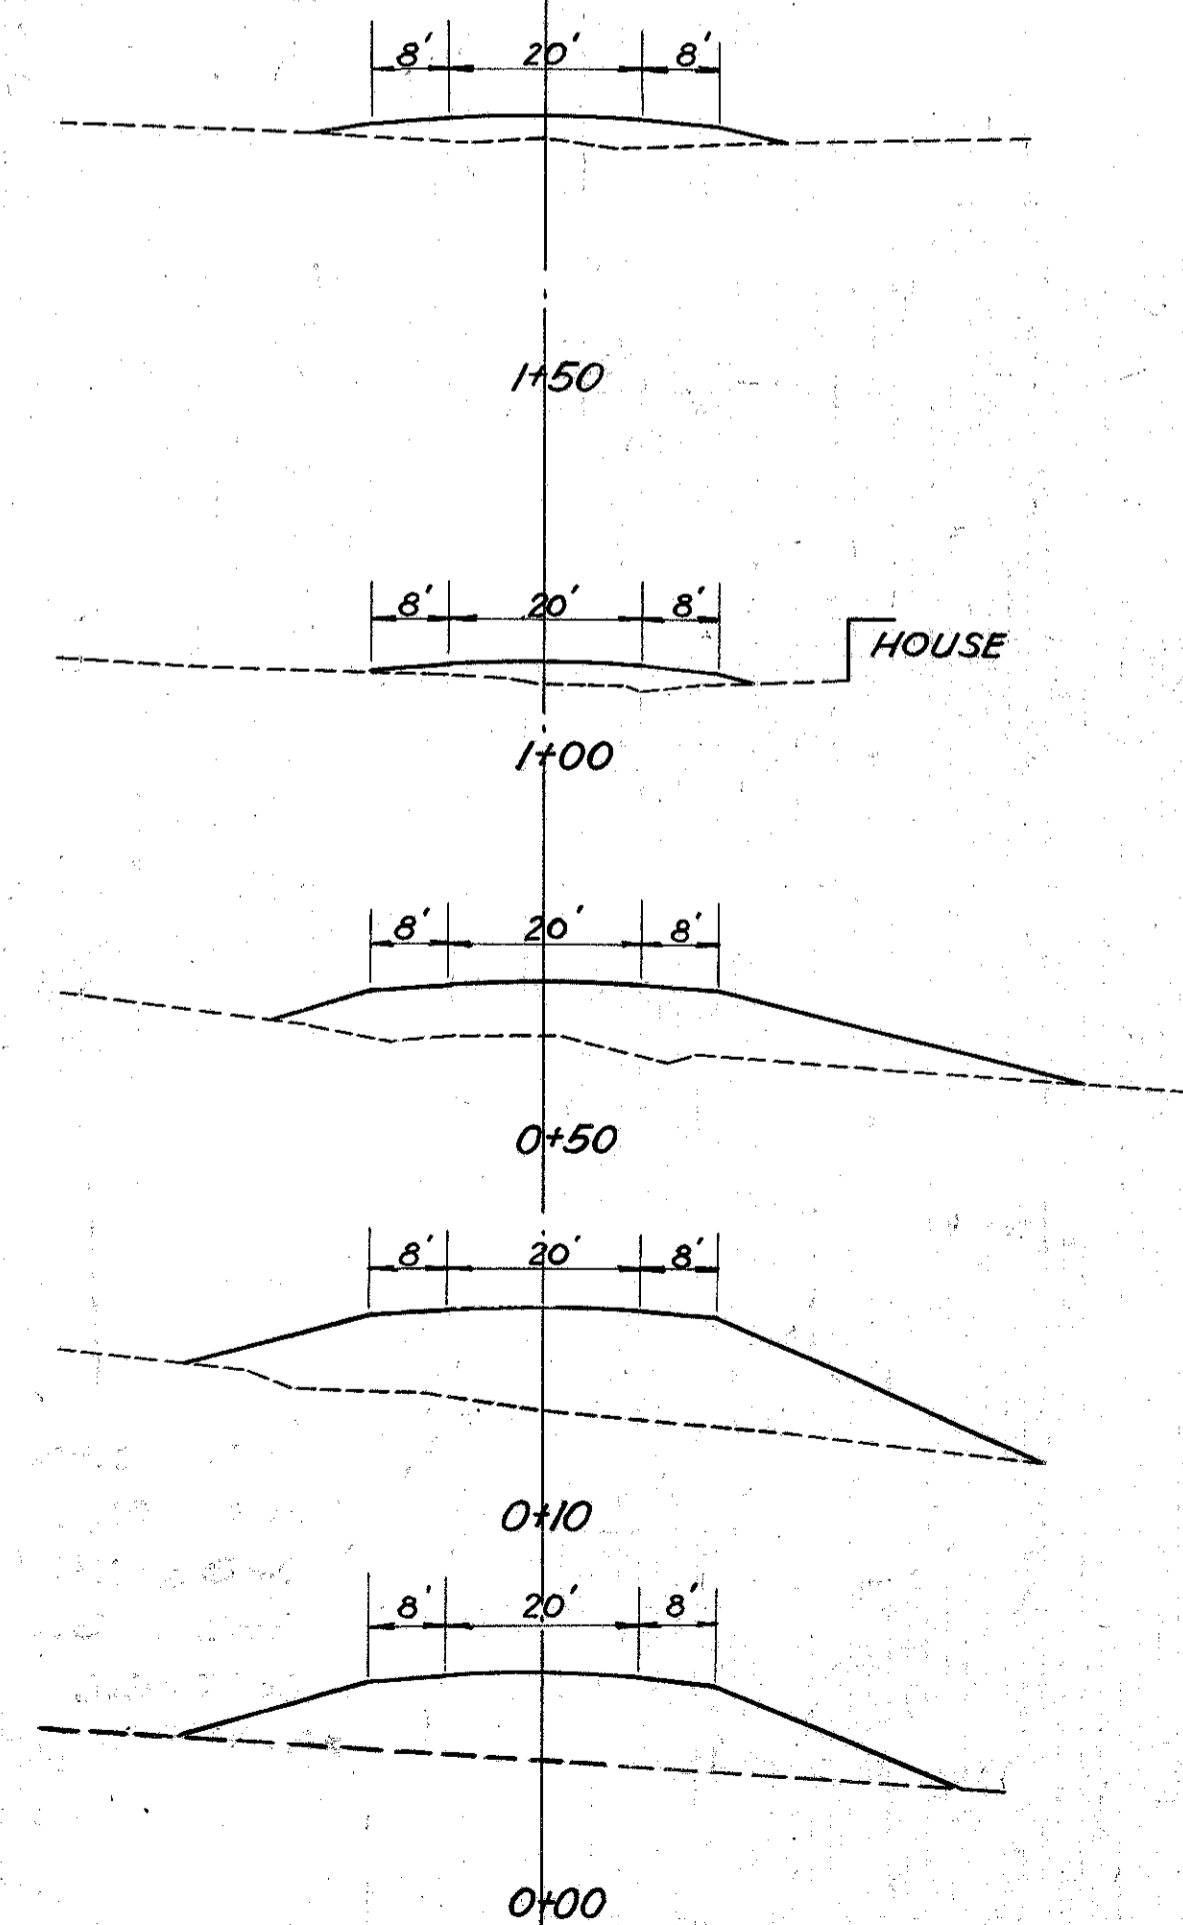

END AREA FILL	CU. YDS. FILL
56	
	85
36	
	206
186	
	392
344	
	112
260	
	795

Sta. 0-16 to Sta. 1+60 = 435.5 Sq. Yds.
Curb Deduction = 76.78 Lin. Ft.

Scale
Horizontal - 1" = 20'
Vertical - 1" = 10'

Total Embankment