

CALCULATED
CHECKED

PROP. 330mm X 600mm PULLBOX, PB11
STA 1+272.4, 7.7 m R


PROP. 330mm X 600mm PULLBOX, PB10
STA 1+272.4, 7.6 m L

EXIST POLE WITH 51 mm CONDUIT RISER
STA 1+265.8, 7.8 m R


PROP. 330mm X 600mm PULLBOX, PB8
STA 1+135.1, 7.7 m L

EXIST POLE WITH 51 mm CONDUIT RISER
STA 1+133.7, 7.6 m L

PROP. 330mm X 600mm PULLBOX, PB9
STA 1+135.1, 7.6 m R

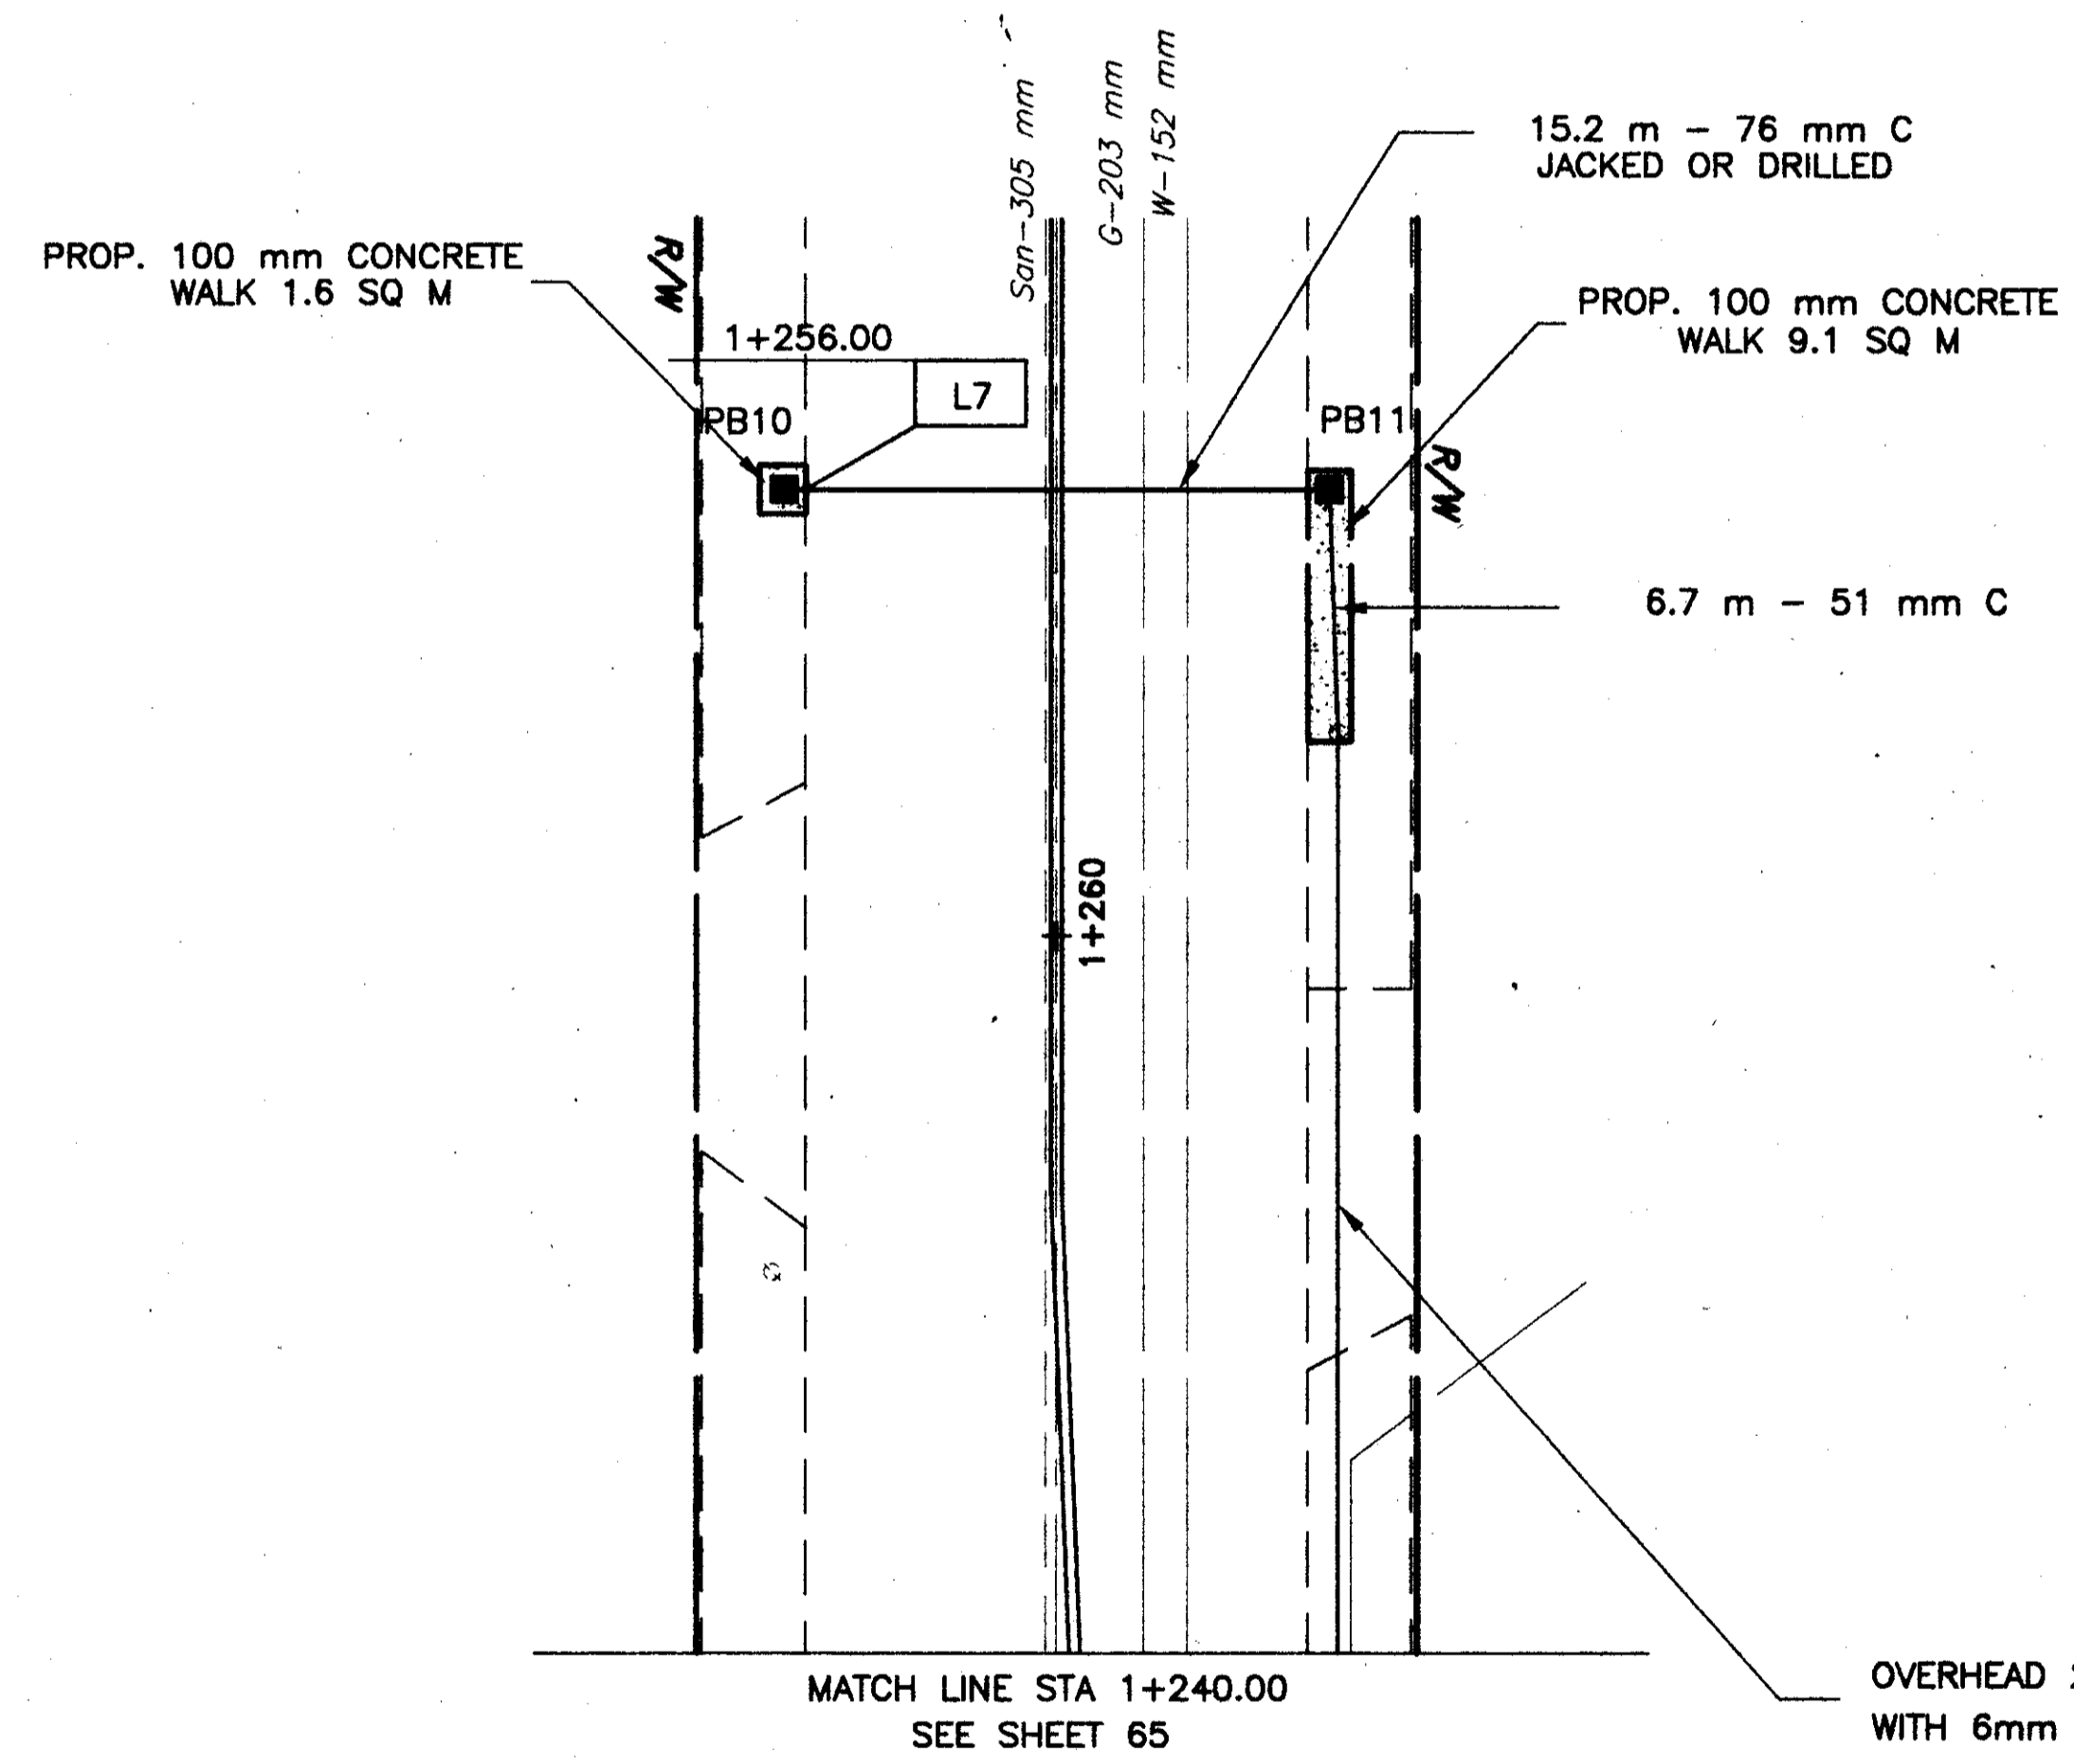

OVERHEAD 2LLI LOOP LEAD-IN CABLE LASHED WITH 6mm MESSENGER WIRE & INTERCONNECT CABLE

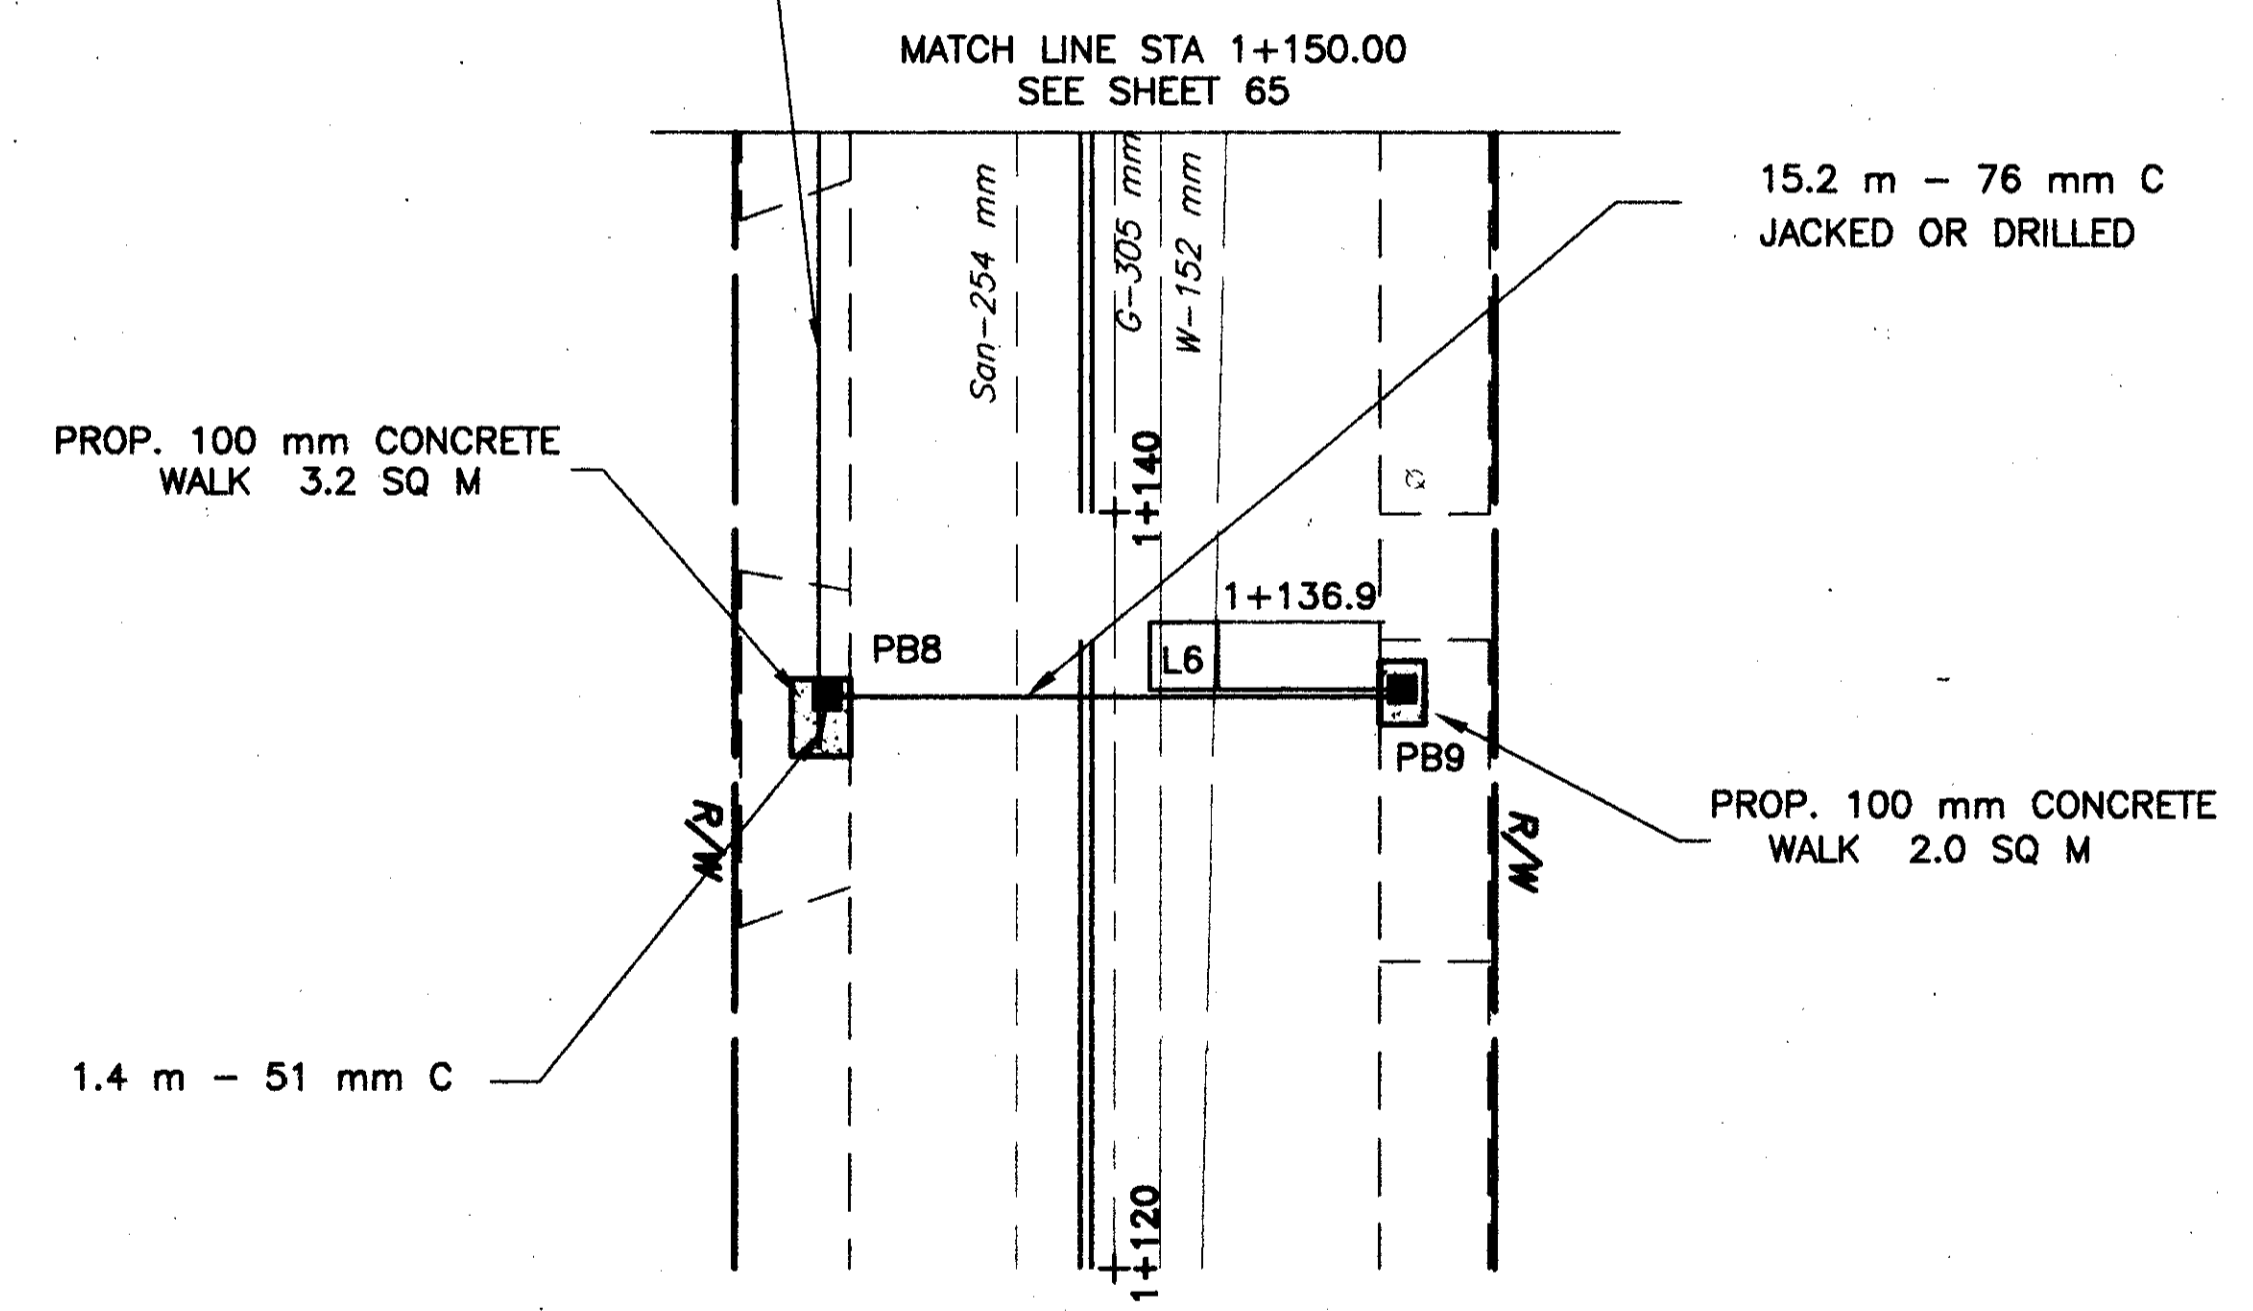

TRAFFIC CONTROL PLAN
STATE STREET & MAIN STREET

LAKE COUNTY
LAK-20-22916/VARIOUS