


LAKE COUNTY
S.H. 2 SEC. Q (PT.)

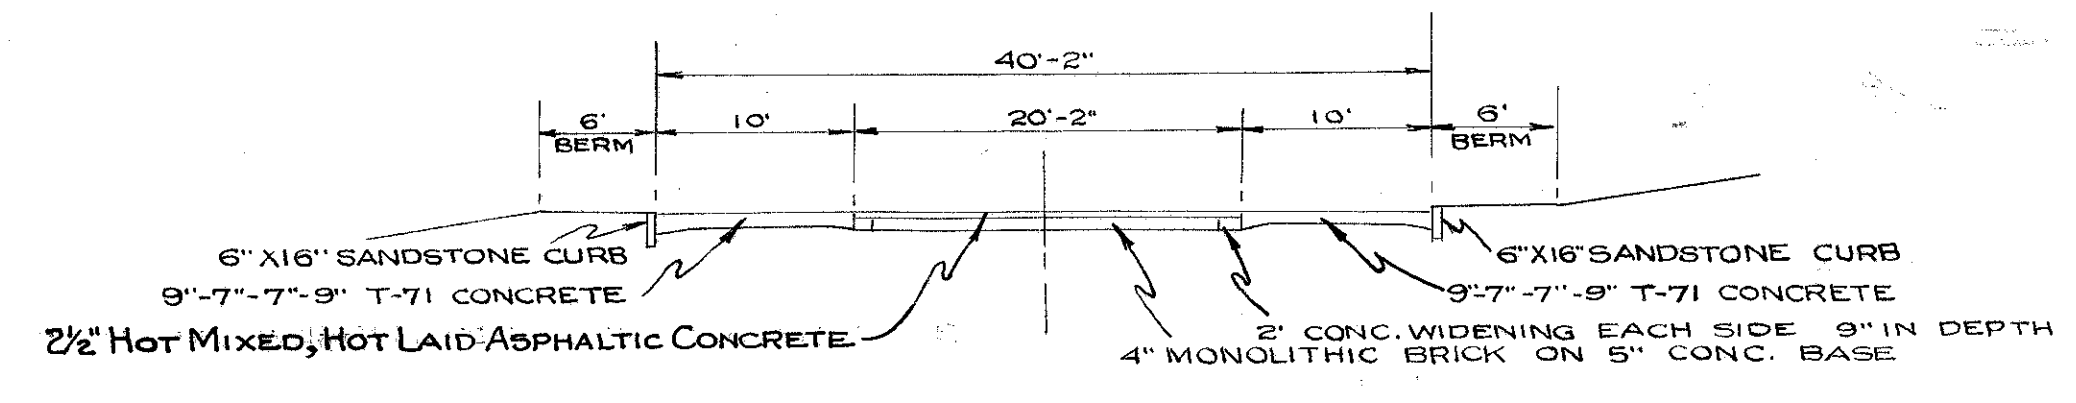

| STORM SEWERS | | | | | | |
|--------------|---------|--------|------|----------|-------------|--------------|
| MARK | STATION | | PIPE | LIN. FT. | | CATCH BASINS |
| | FROM | TO | | 12" | UNDER PAV'T | |
| 1-S | 406+36 | | CT. | | 33 | 2 |
| 2-S | 406+31 | 408+45 | LT. | 217 | | 1 |
| 3-S | 408+50 | | CT. | | 33 | 2 |
| 4-S | 408+45 | 410+00 | LT. | 160 | | 1 |
| TOTALS | | | | 377 | 66 | 4 |

* See sheet 44 for details.

| DRIVES & APPROACHES | | | | | | |
|---------------------|--------|------|---------------|-----------------------|--------------------------------|------------|
| MARK | STA. | SIDE | CU. YDS. AGG. | 6" T-70 DUCT SQ. YDS. | PIPE UNDER DRIVES 8" L.F. CURB | SEE DETAIL |
| | | | | | | SHEET NO. |
| 1-D | 407+16 | LT. | 5.2 | 11.9 | 22.0 | 55 |
| 2-D | 409+71 | RT. | 6.6 | 11.9 | 22.0 | 55 |
| TOTAL | | | 11.8 | 23.8 | 44.0 | 24 |


| TREES TO BE REMOVED MARKED THUS V | | | | |
|--------------------------------------|------|-----------|------|-----------|
| STA. | SIDE | DIST. OUT | SIZE | KIND |
| 406+56 | RT. | 40' | 9" | BOX ELDER |
| 406+79 | RT. | 43' | 10" | |
| TOTAL | | | | 2 |

| REMOVAL OF EXISTING PAV'T. | | | | | |
|----------------------------|--------|----|-------|-------|----------|
| STATION | FROM | TO | LGTH. | WDTH. | SQ. YDS. |
| 406+32 | 406+40 | | 8 | 20 | 17.8 |
| 408+46 | 410+00 | | 154 | 20 | 342.2 |
| TOTAL | | | | | 360.0 |

| REPLACEMENT FOR DEFECTIVE AREAS & CROSSOVERS | | | | | |
|--|--------|----|-------|-------|------------------|
| STATION | FROM | TO | LGTH. | WDTH. | 6" B-71 SQ. YDS. |
| 406+32 | 406+40 | | 8 | 20 | 17.8 |
| TOTAL | | | | | 17.8 |

| SEALING (ONLY) EDGES OF EXISTING PAV'T. & NEW BASE | | | |
|--|--------|-----------|-----------------|
| STATION | FROM | TO | LENGTH LIN. FT. |
| 408+46 | | | 20.0 |
| 406+31.97 | 408+46 | RT. & LT. | 856.1 |
| 406+31.97 | | RT. & LT. | 2.0 |
| 408+46 | 410+00 | RT. & LT. | 308.0 |
| TOTAL | | | 1186.1 |

| SIDEWALK | | | | | | |
|----------|----------|----|------|-------|-------|---------|
| STATION | FROM | TO | SIDE | WDTH. | LGTH. | SQ. FT. |
| 406+05 | 409+63.7 | | RT. | 4'-6" | 358.7 | 1614.2 |
| 409+78.3 | 410+00 | | RT. | 4'-6" | 21.7 | 97.7 |
| TOTAL | | | | | | 1711.9 |

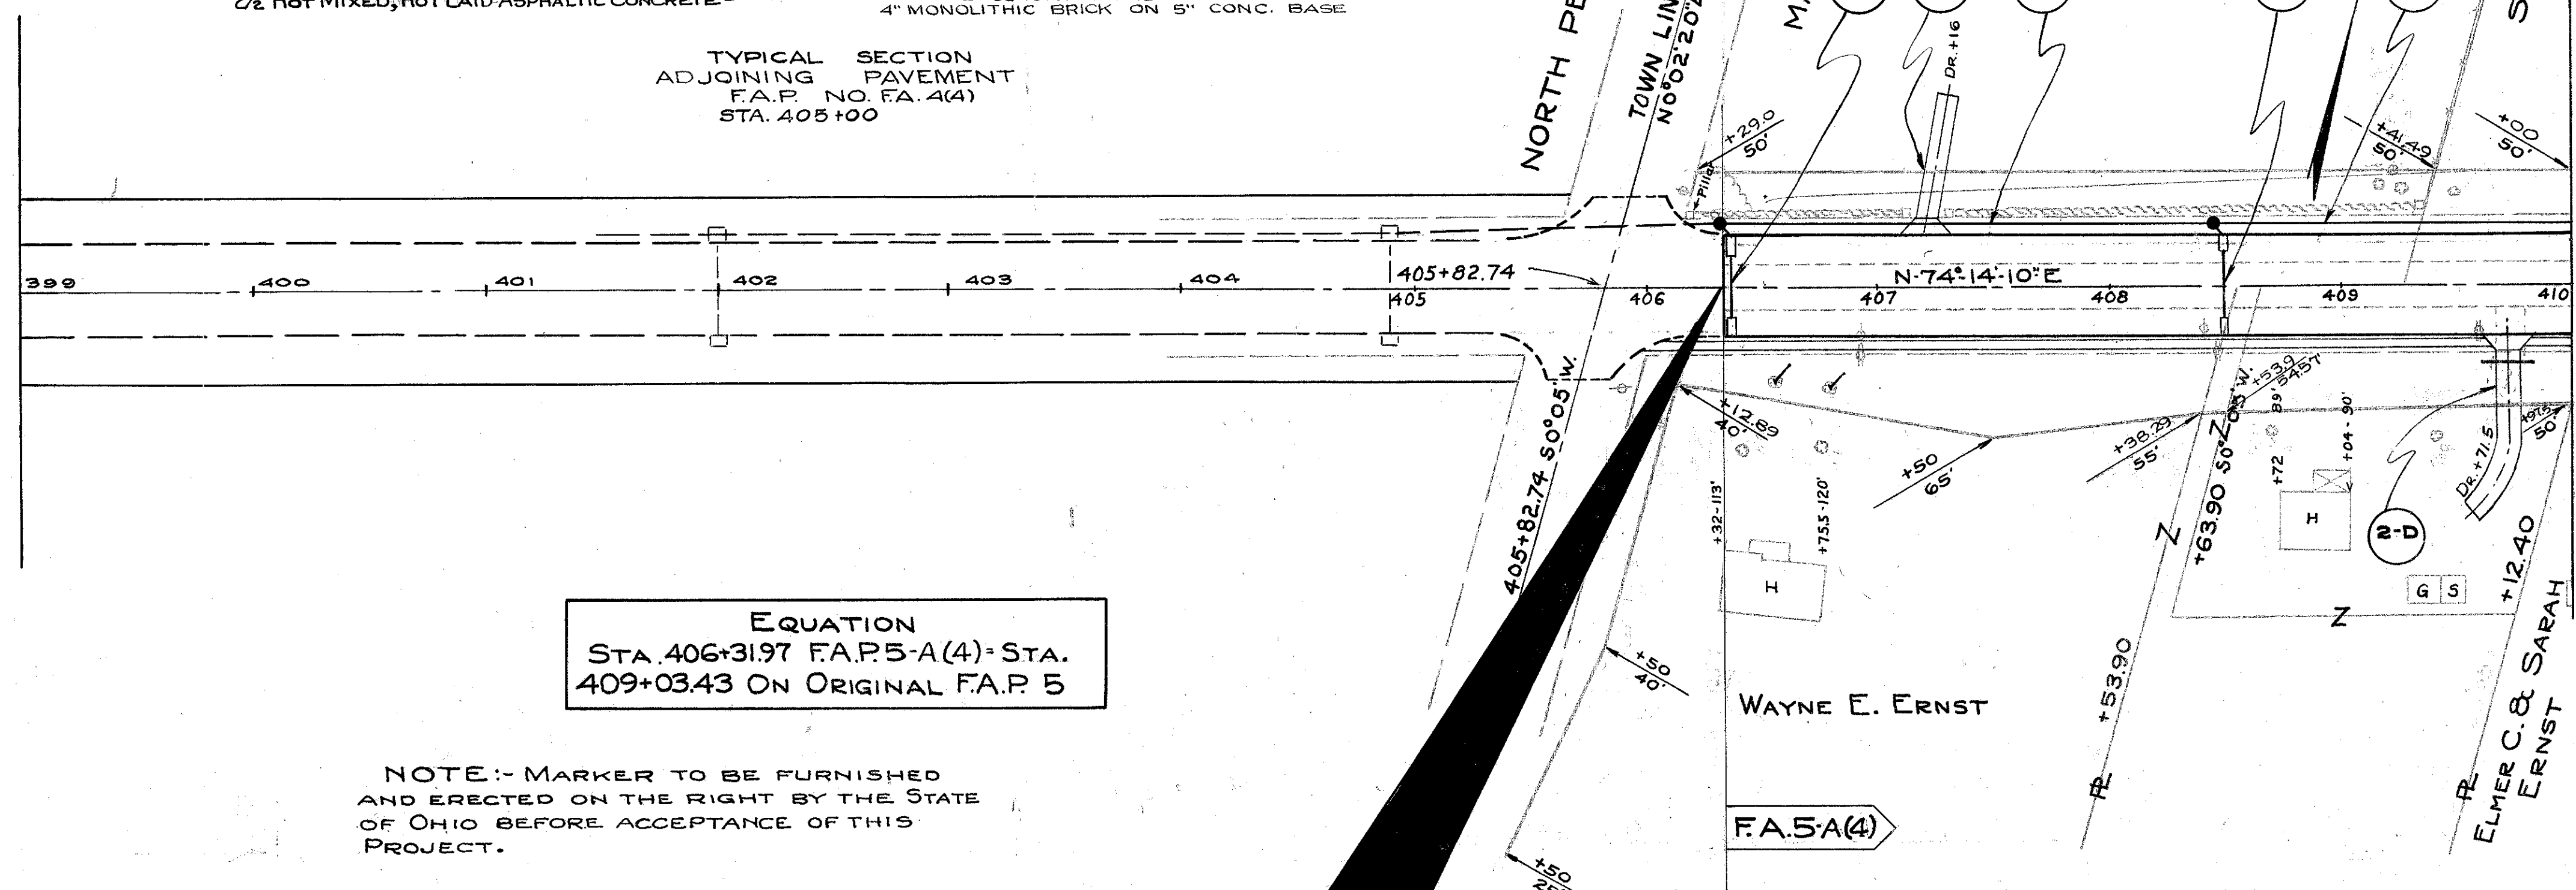

EQUATION
STA. 406+31.97 F.A.P. 5-A(4) = STA.
409+03.43 ON ORIGINAL F.A.P. 5

NOTE: - MARKER TO BE FURNISHED AND ERECTED ON THE RIGHT BY THE STATE OF OHIO BEFORE ACCEPTANCE OF THIS PROJECT.

BEGIN
F.A.P. 5-A(4)
STA. 406+31.97

B.M. No. 1 - 406+31
Elev. 688.33
Spk. N. side 18" Elder
36' Rt. of E

B.M. No. 2 - 409+59
Elev. 691.36
Spk. in tel. pole
20' Rt. of E

