


STORM SEWER OUTFALL
 STA. 475+89.77 NORTH

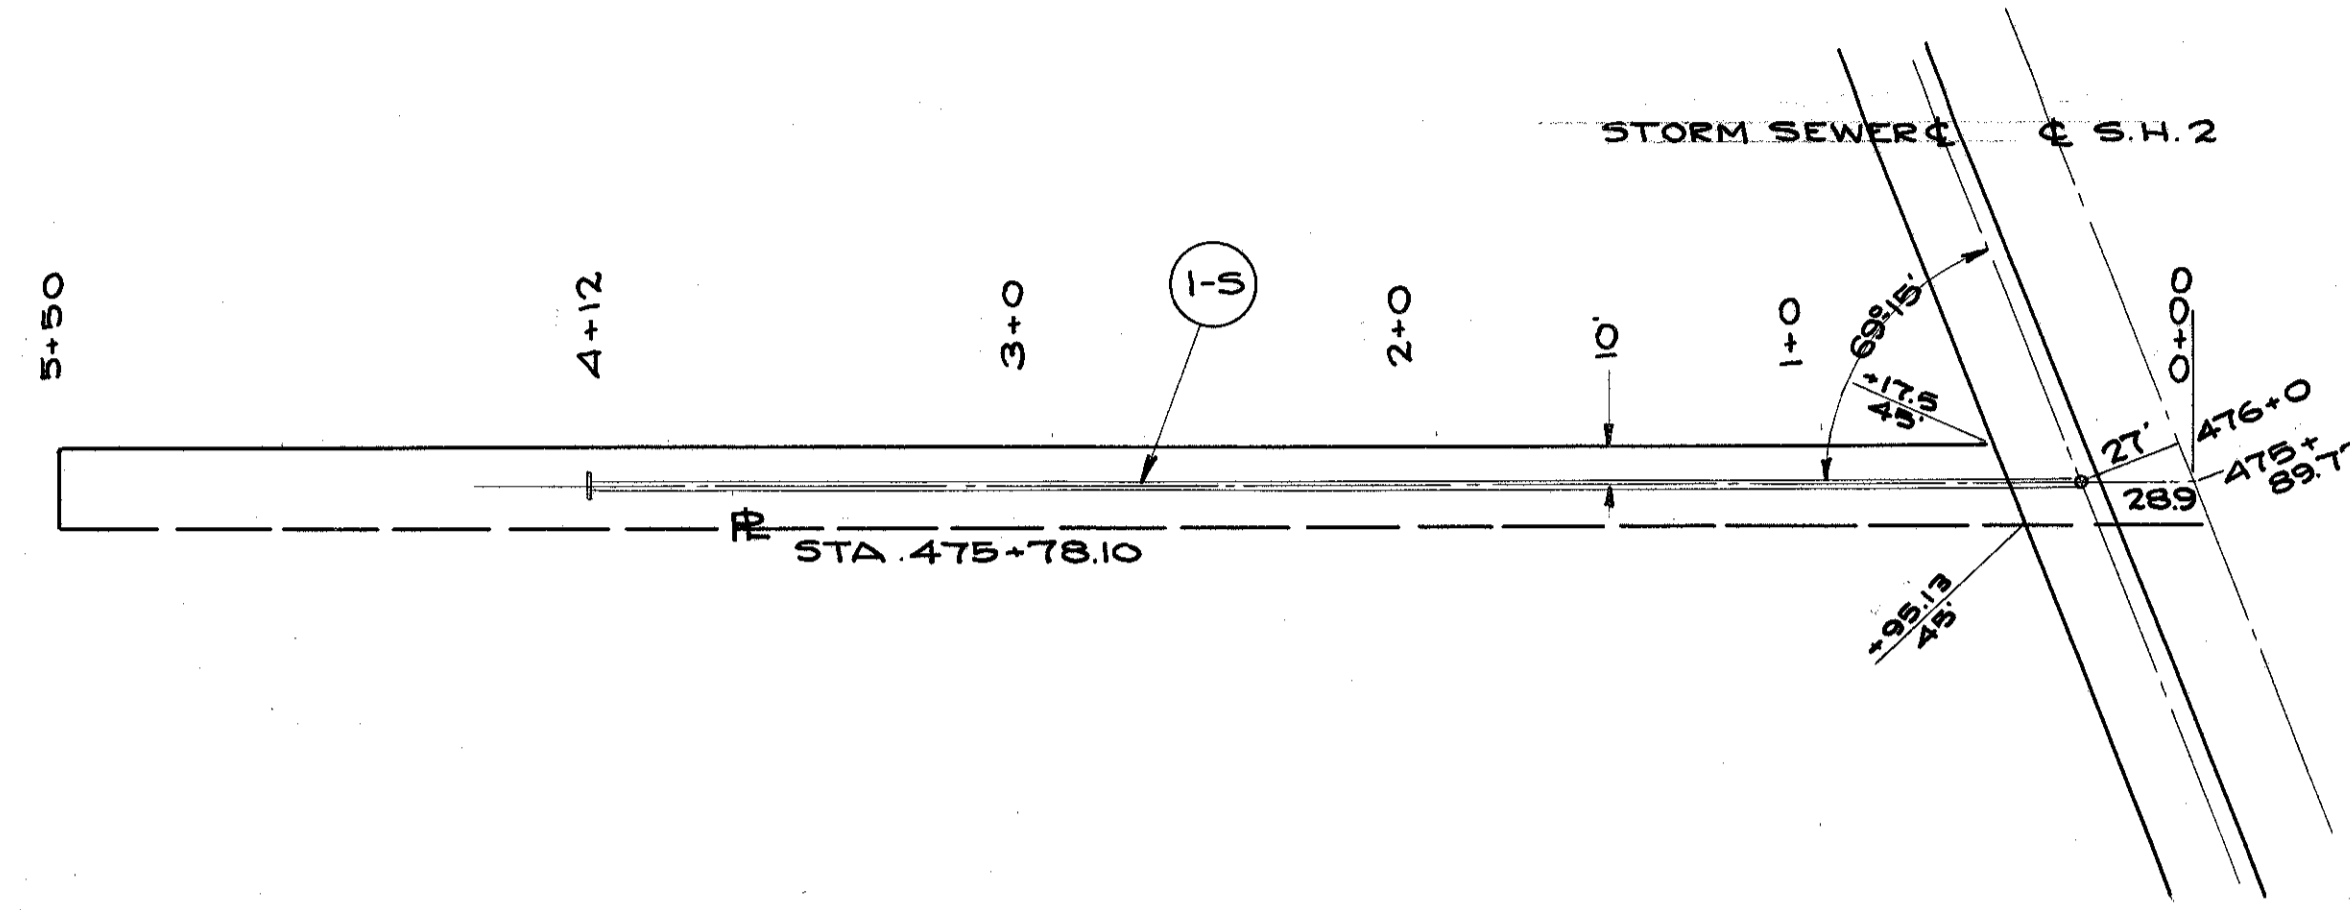

STORM SEWERS					
MARK	STATION		SIDE	PIPE - LIN. FT.	HDW'LLS CY CLASS TE CONC.
	FROM	TO			
I-S	0+28.9	4+12	☺	381	2.3

46

QUANTITIES
 STRUCTURE EXCAVATION 6 CY
 CHANNEL EXCAVATION 24 CY

END	CU.
AREA	YDS.
CUT	EXC.
	7
4	
	17
20	
TOTAL 24	

