
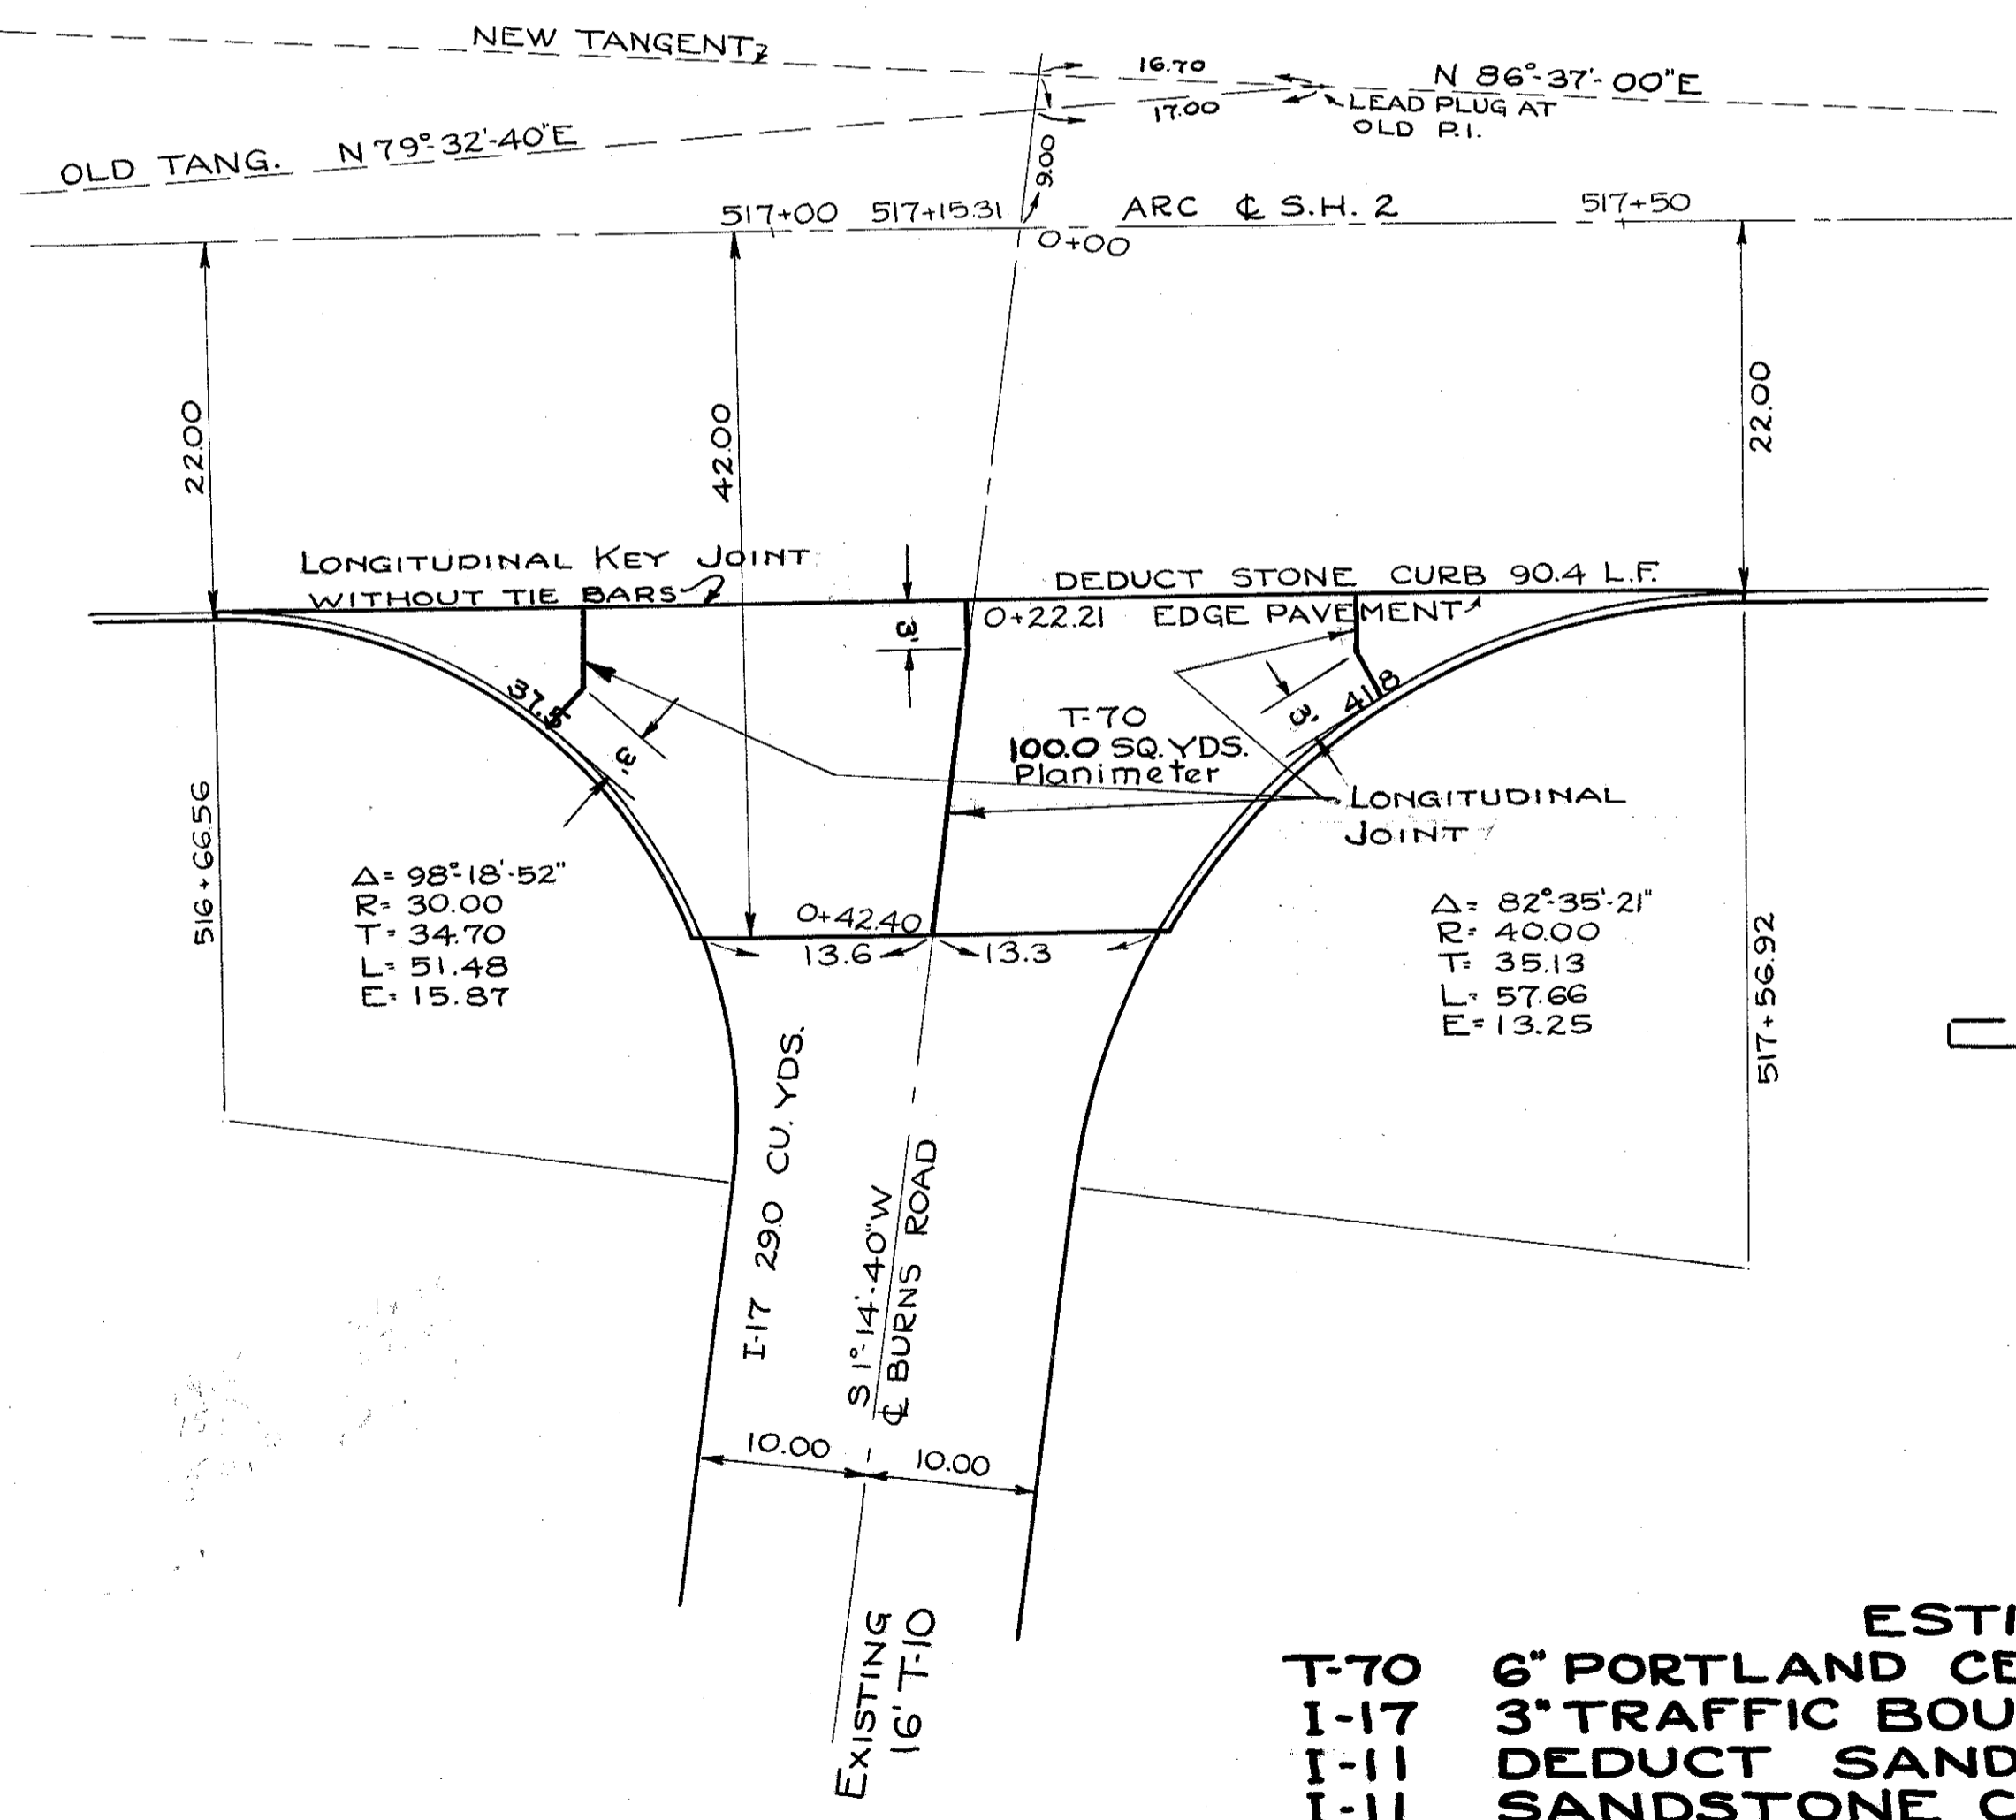
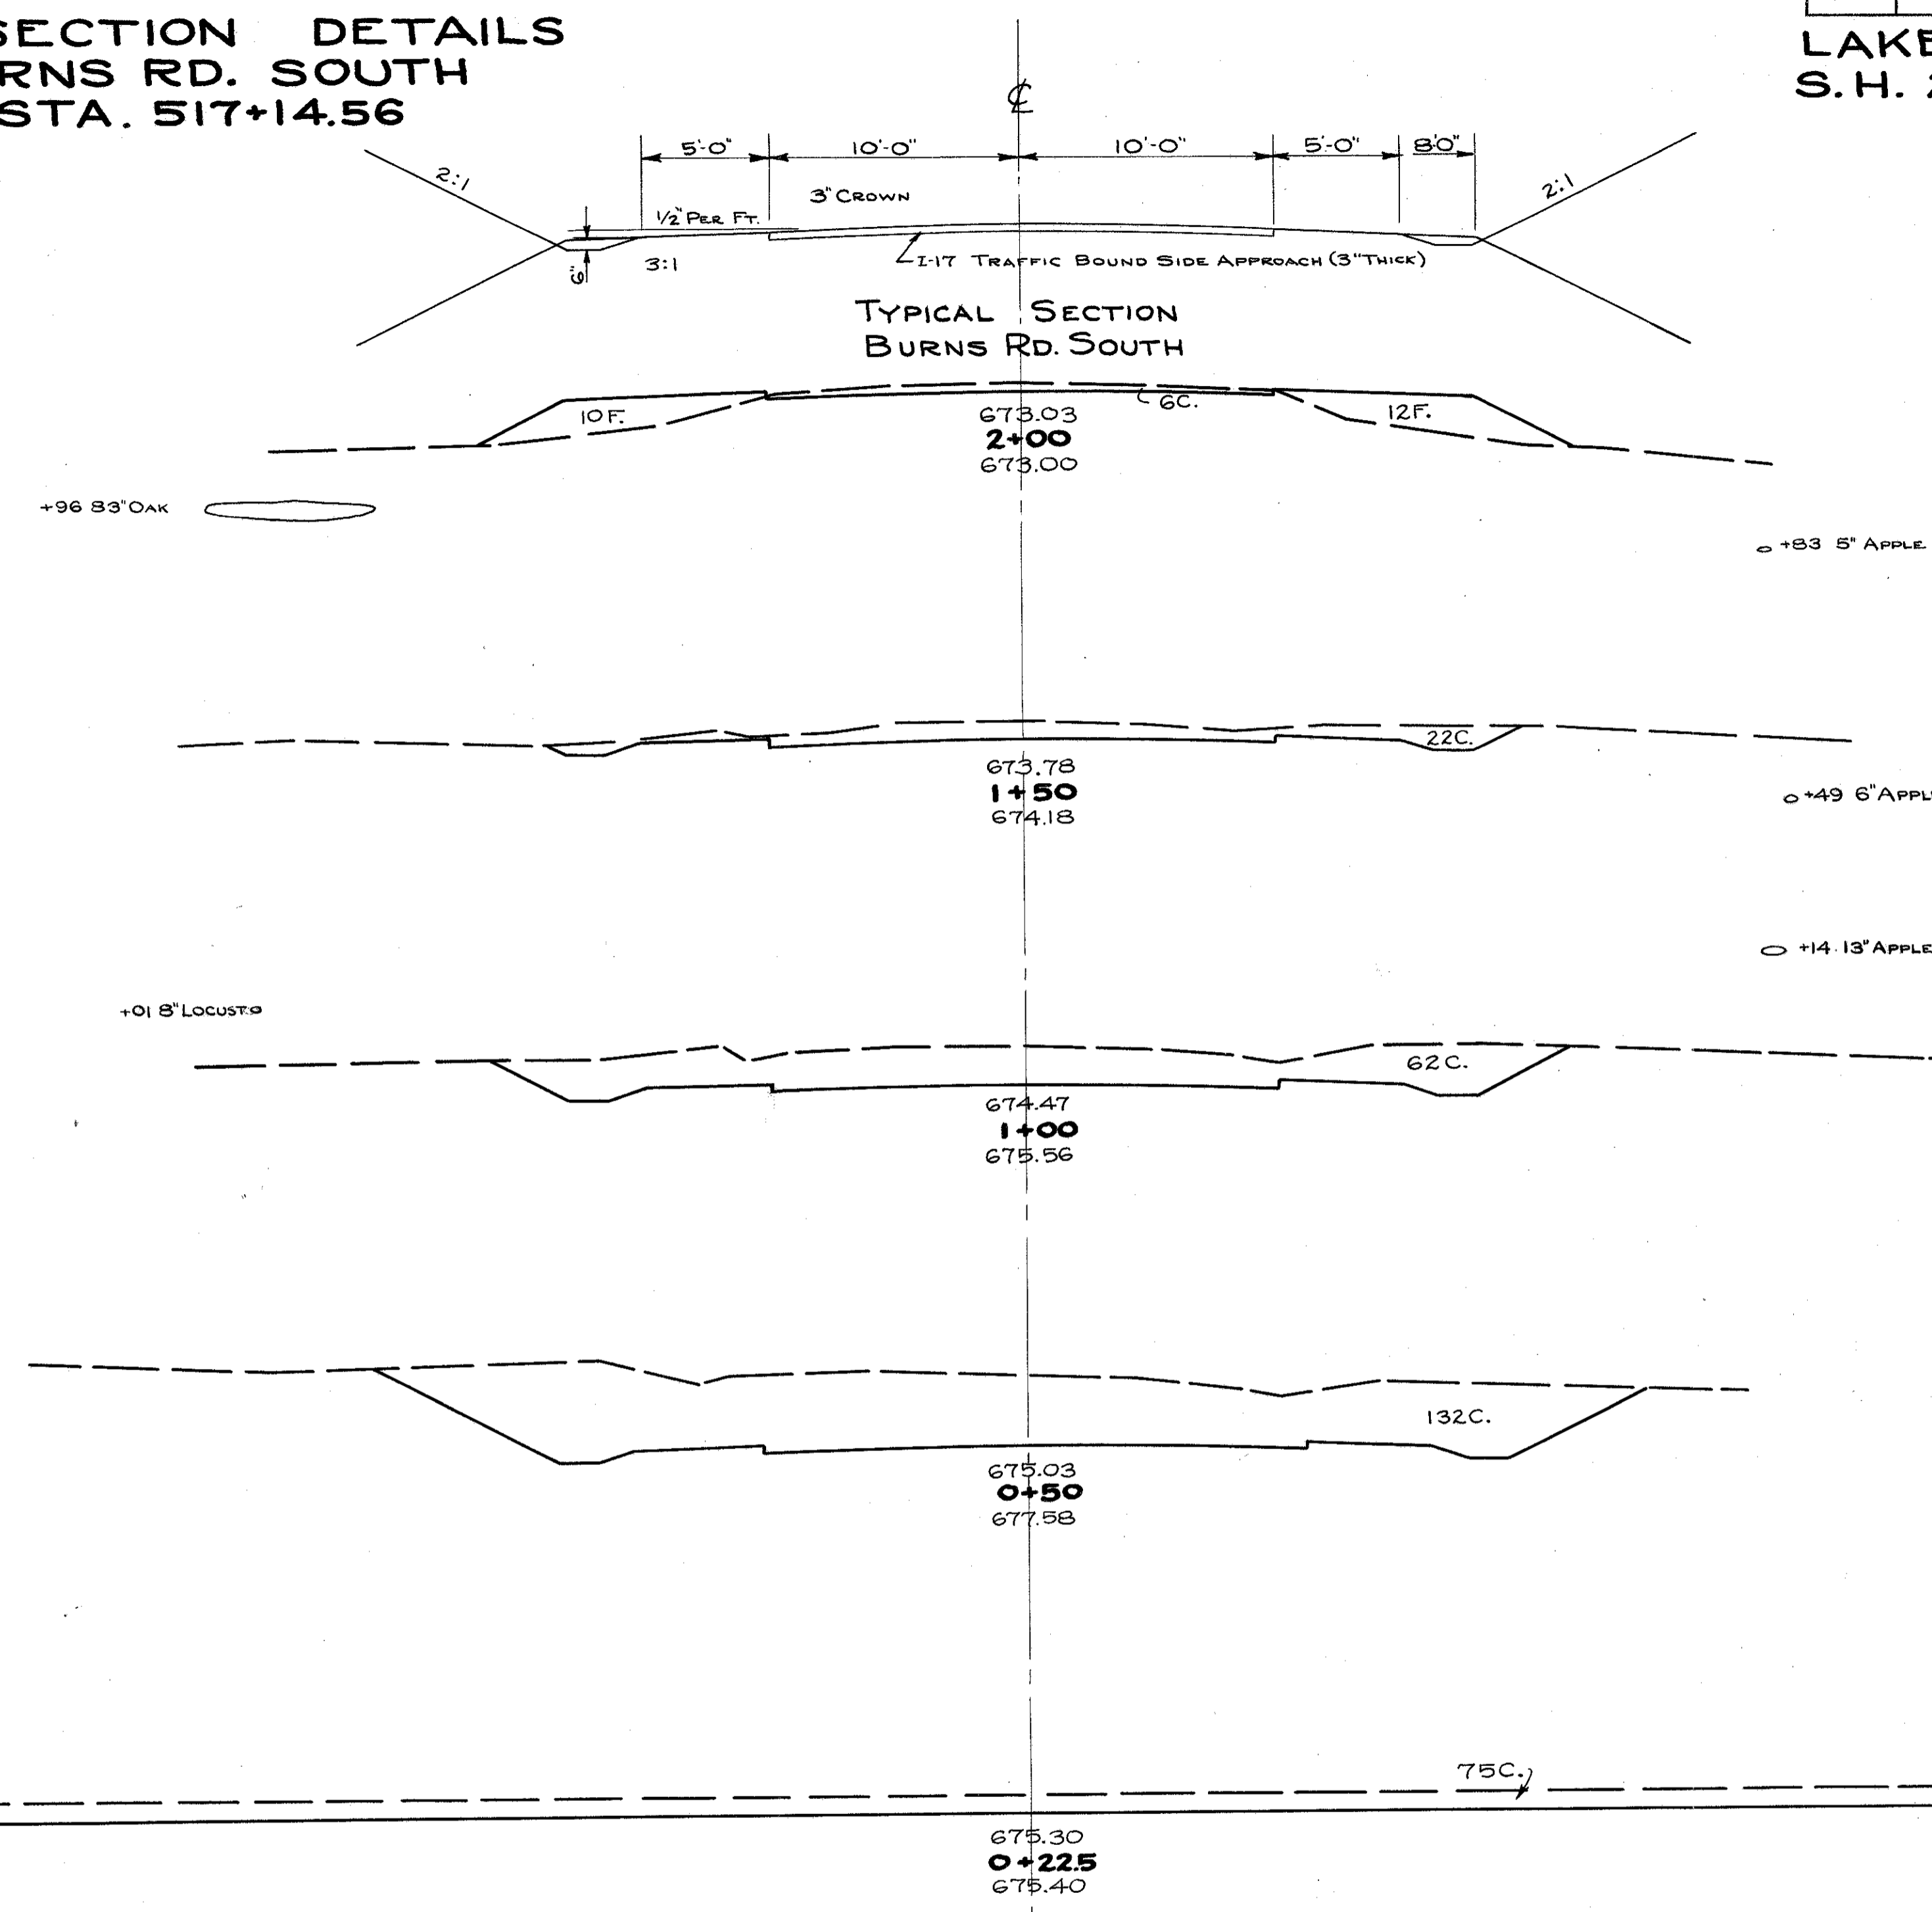


INTERSECTION DETAILS
BURNS RD. SOUTH
STA. 517+14.56

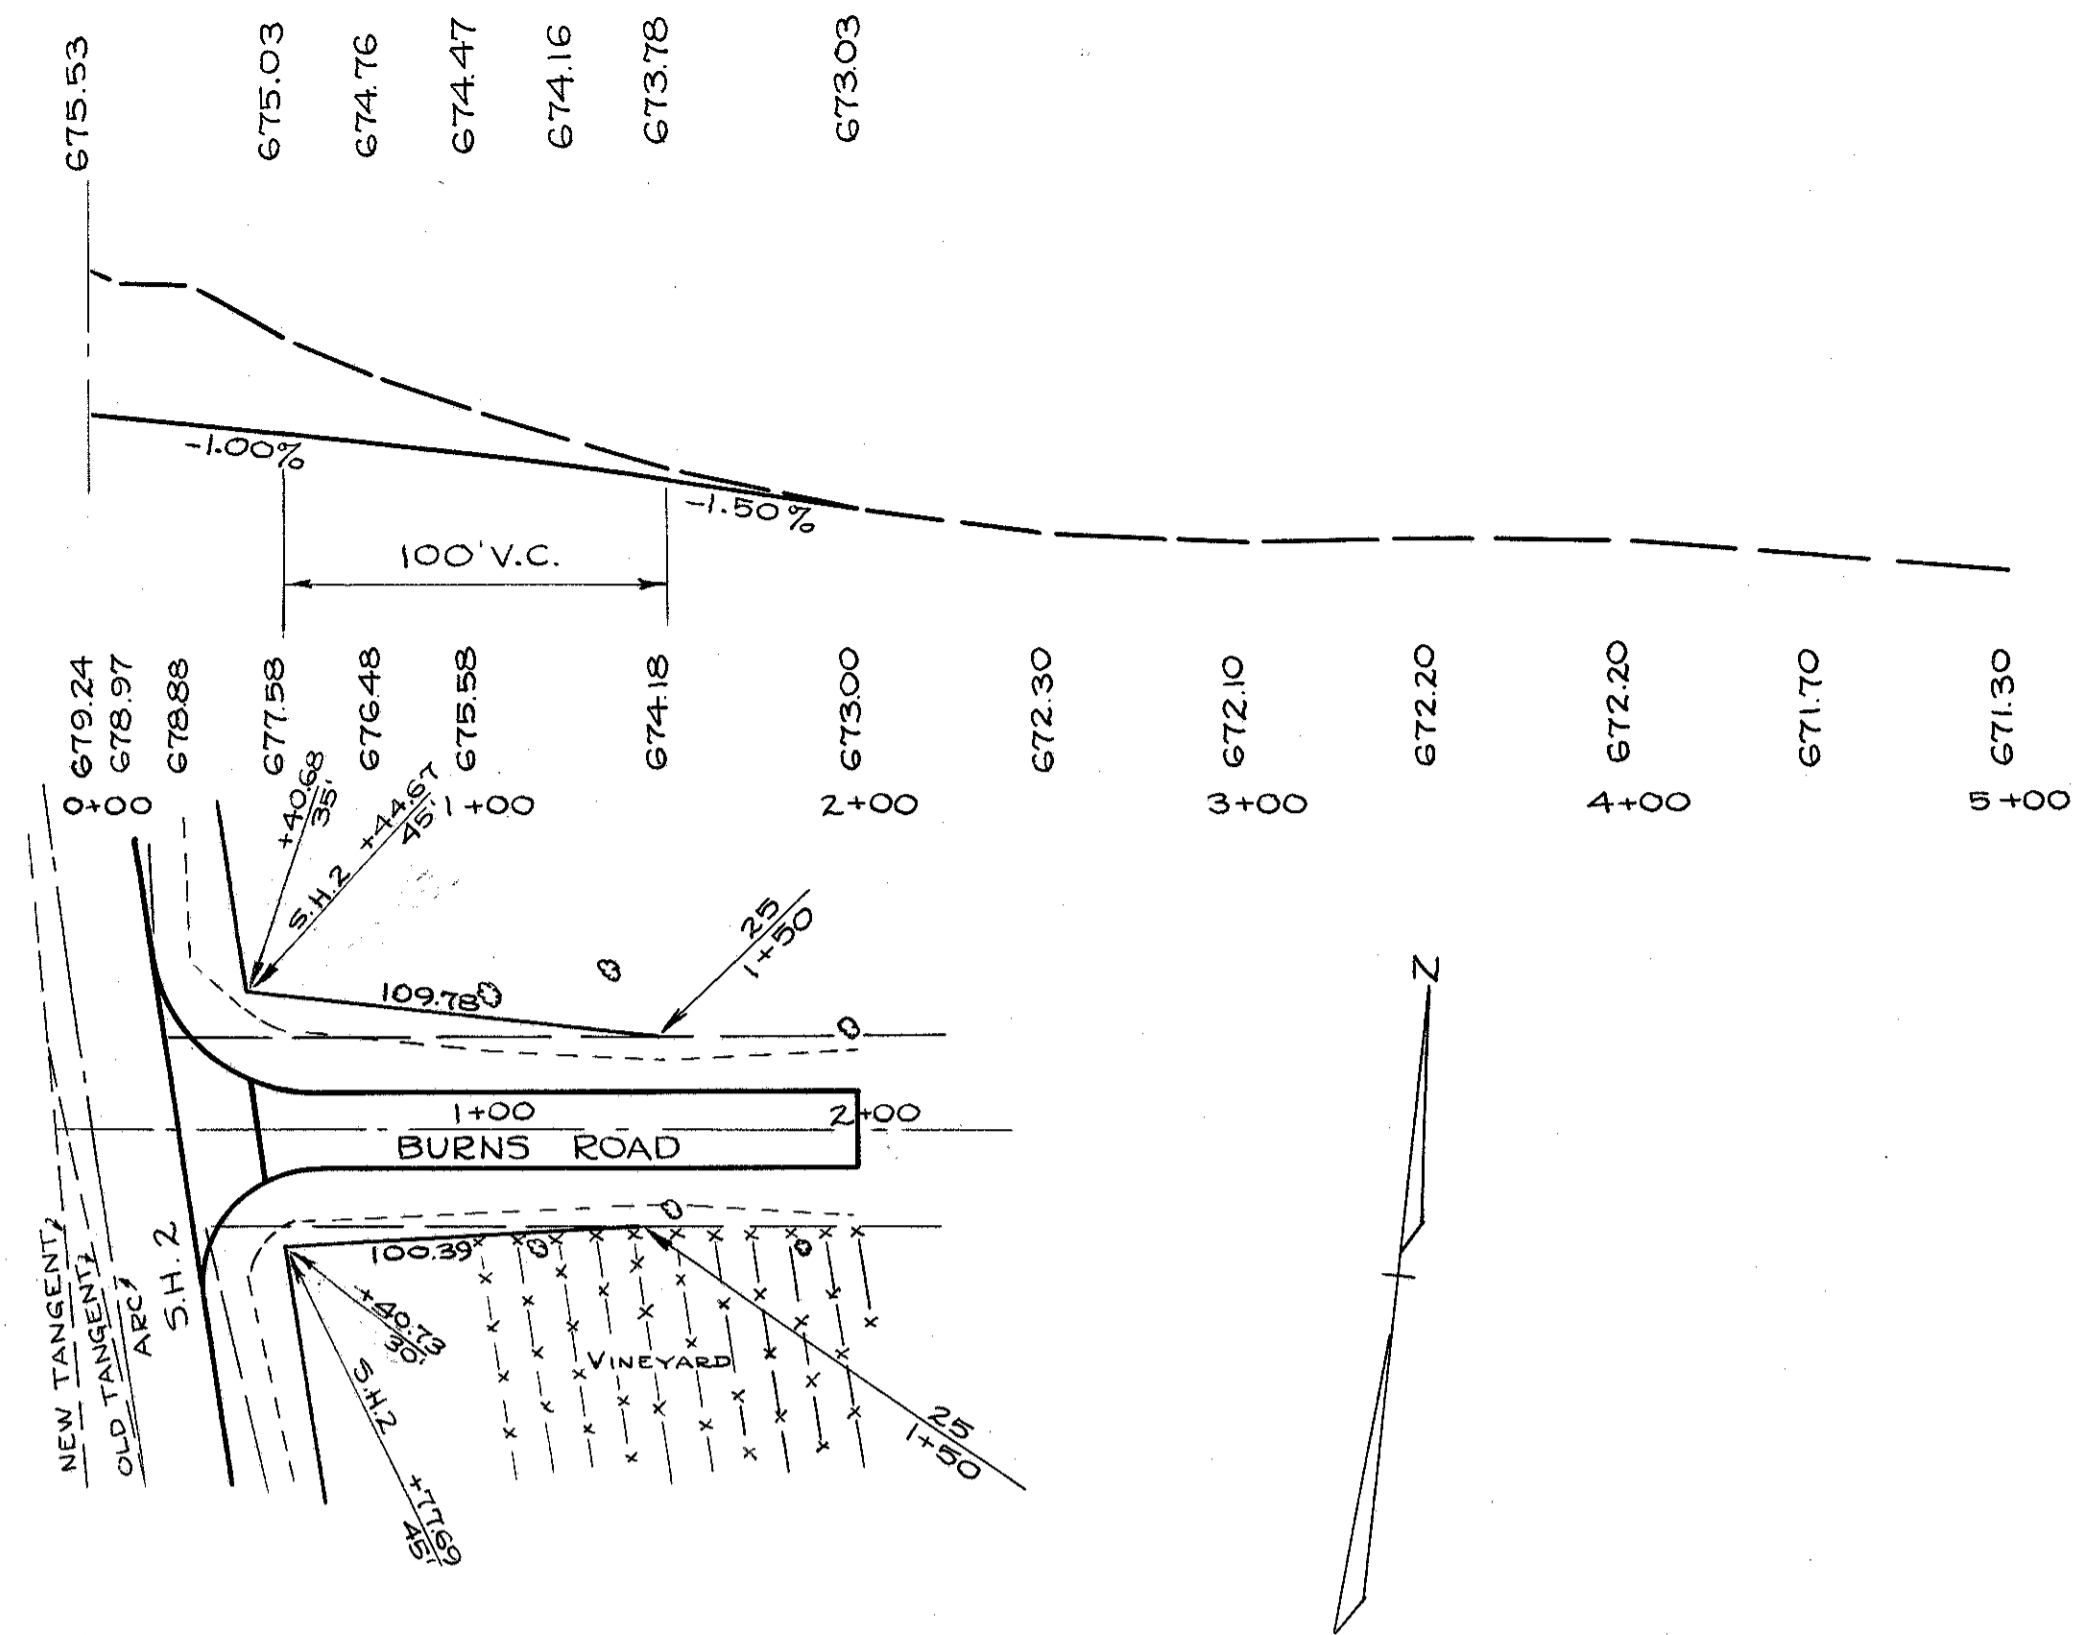

END AREA	CU. YDS.	
	CUT	FILL
6	22	
		26
22	0	
		78
62	0	
		180
132	0	
		105
75	0	
TOTALS	389	20

ESTIMATED QUANTITIES

T-70	6" PORTLAND CEMENT CONCRETE PAVEMENT	100.0 SQ. YDS.
I-17	3" TRAFFIC BOUND SIDE APPROACHES	29.5 CU. YDS.
I-11	DEDUCT SANDSTONE CURB	90.4 LIN. FT.
I-11	SANDSTONE CURB	79.3 LIN. FT.